
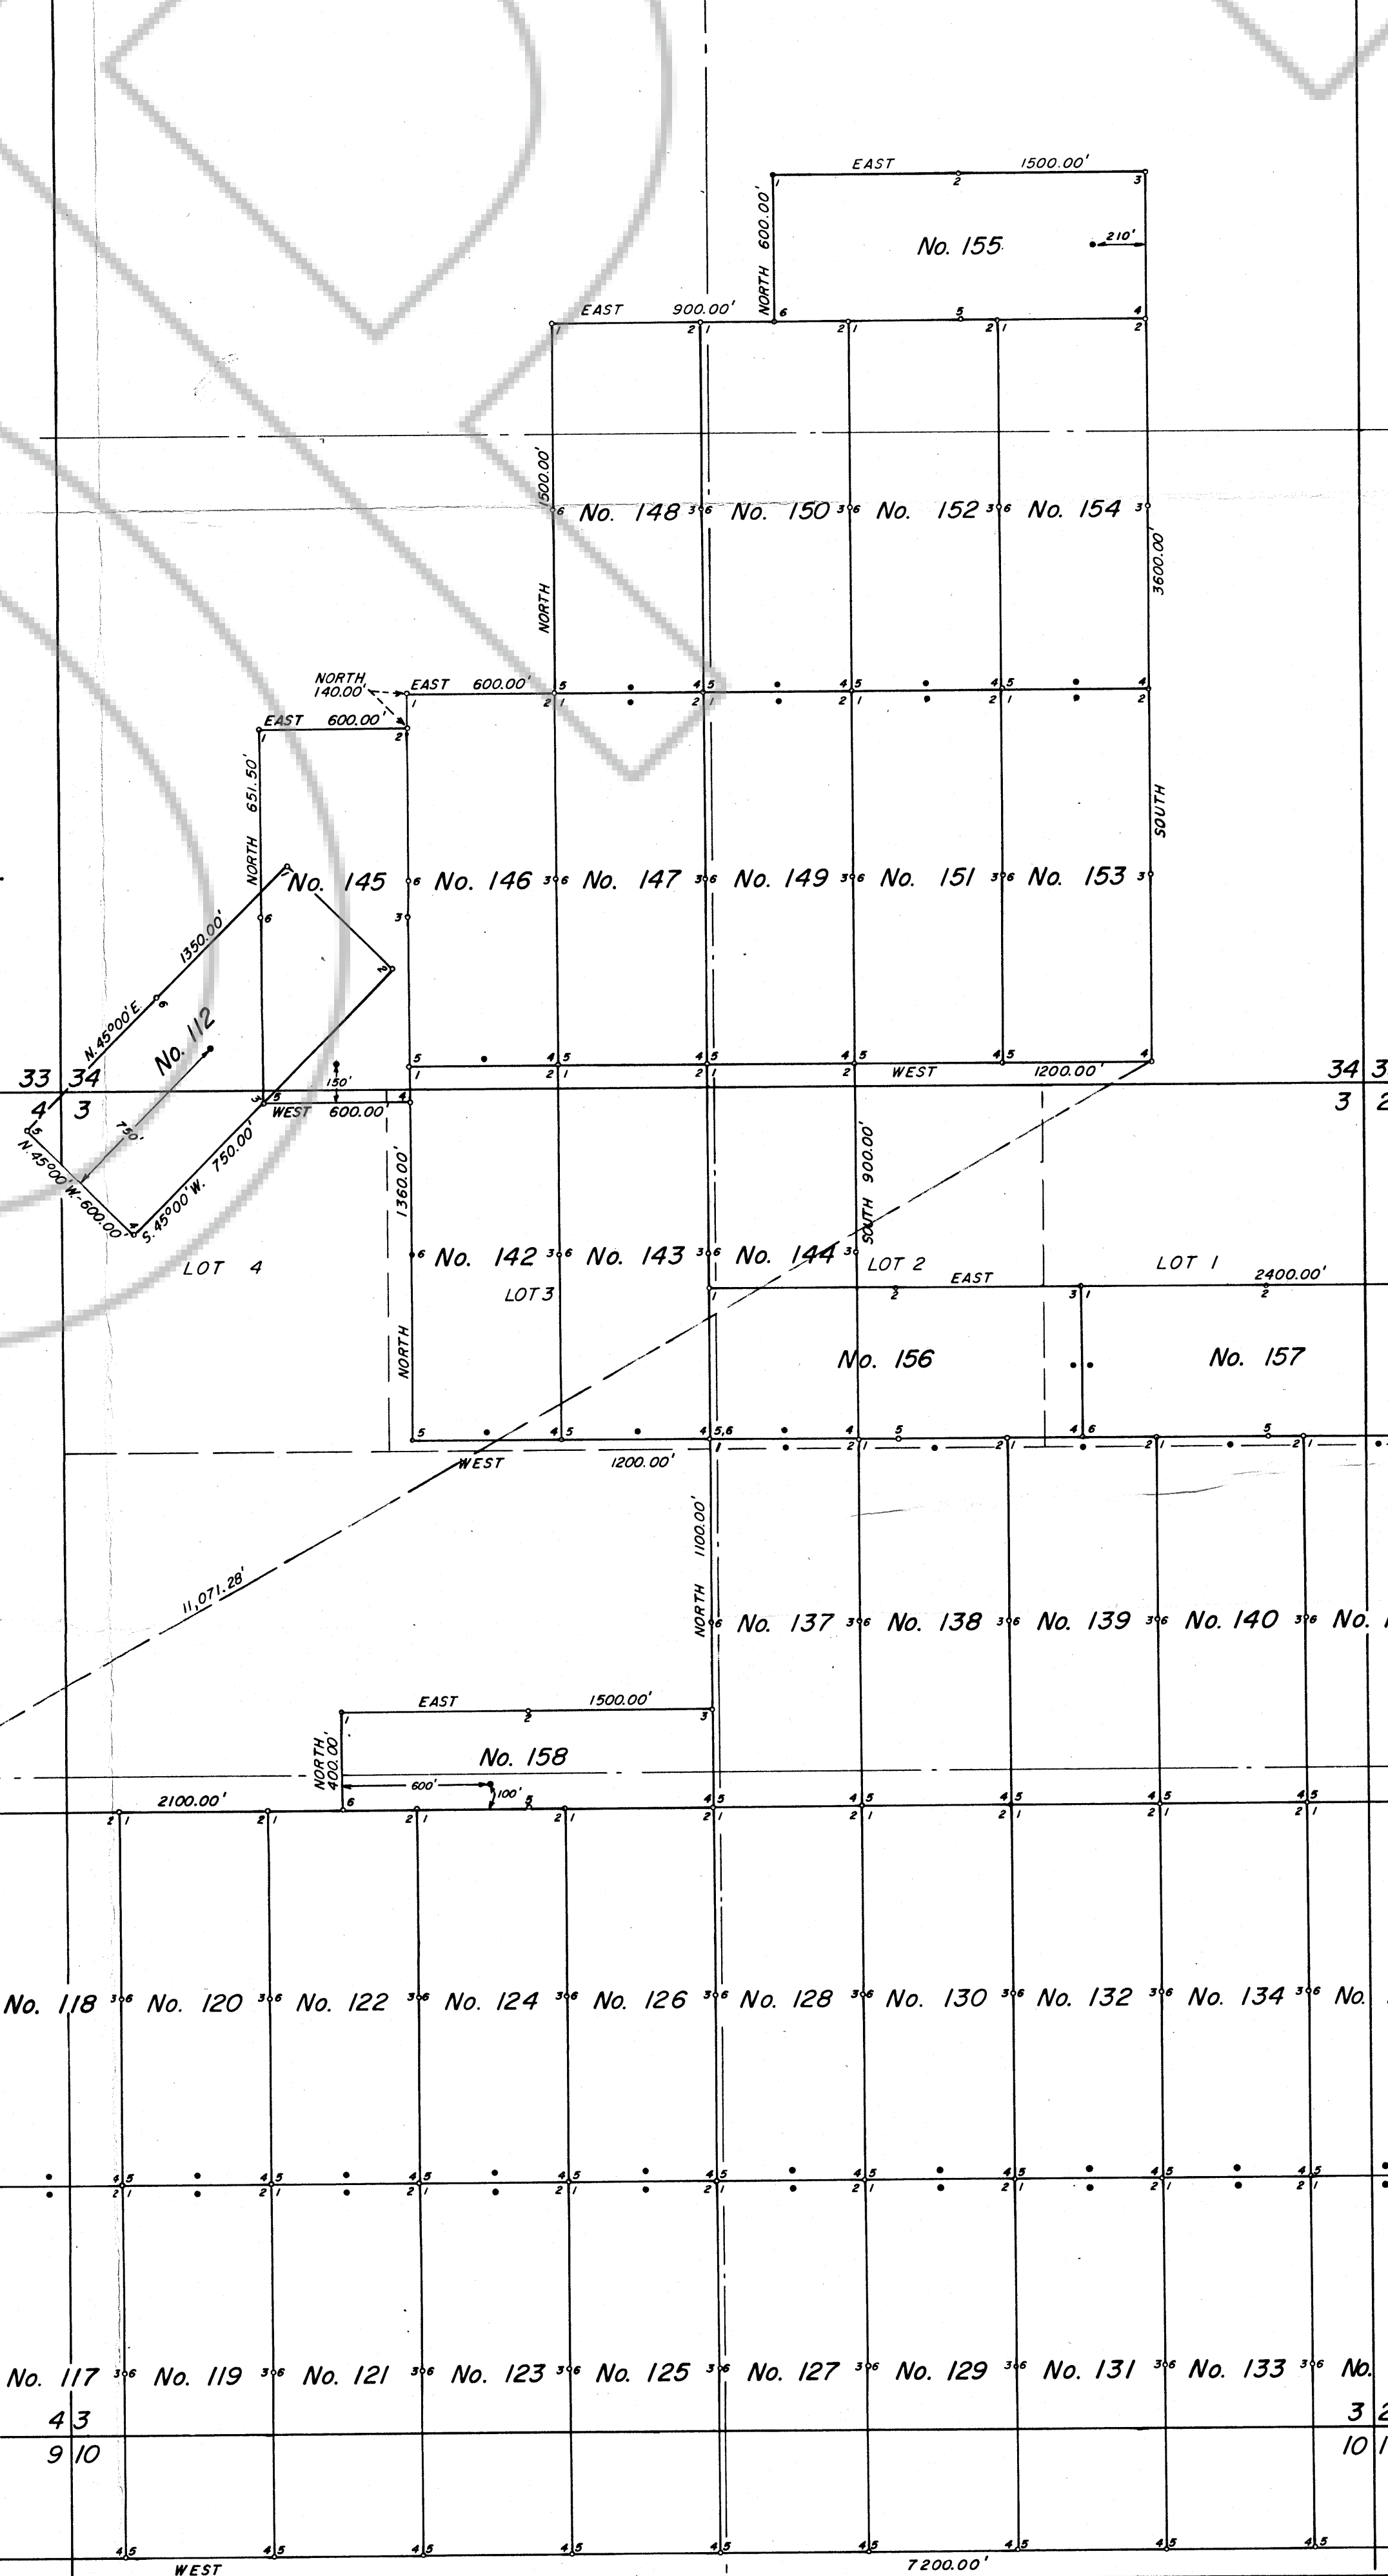


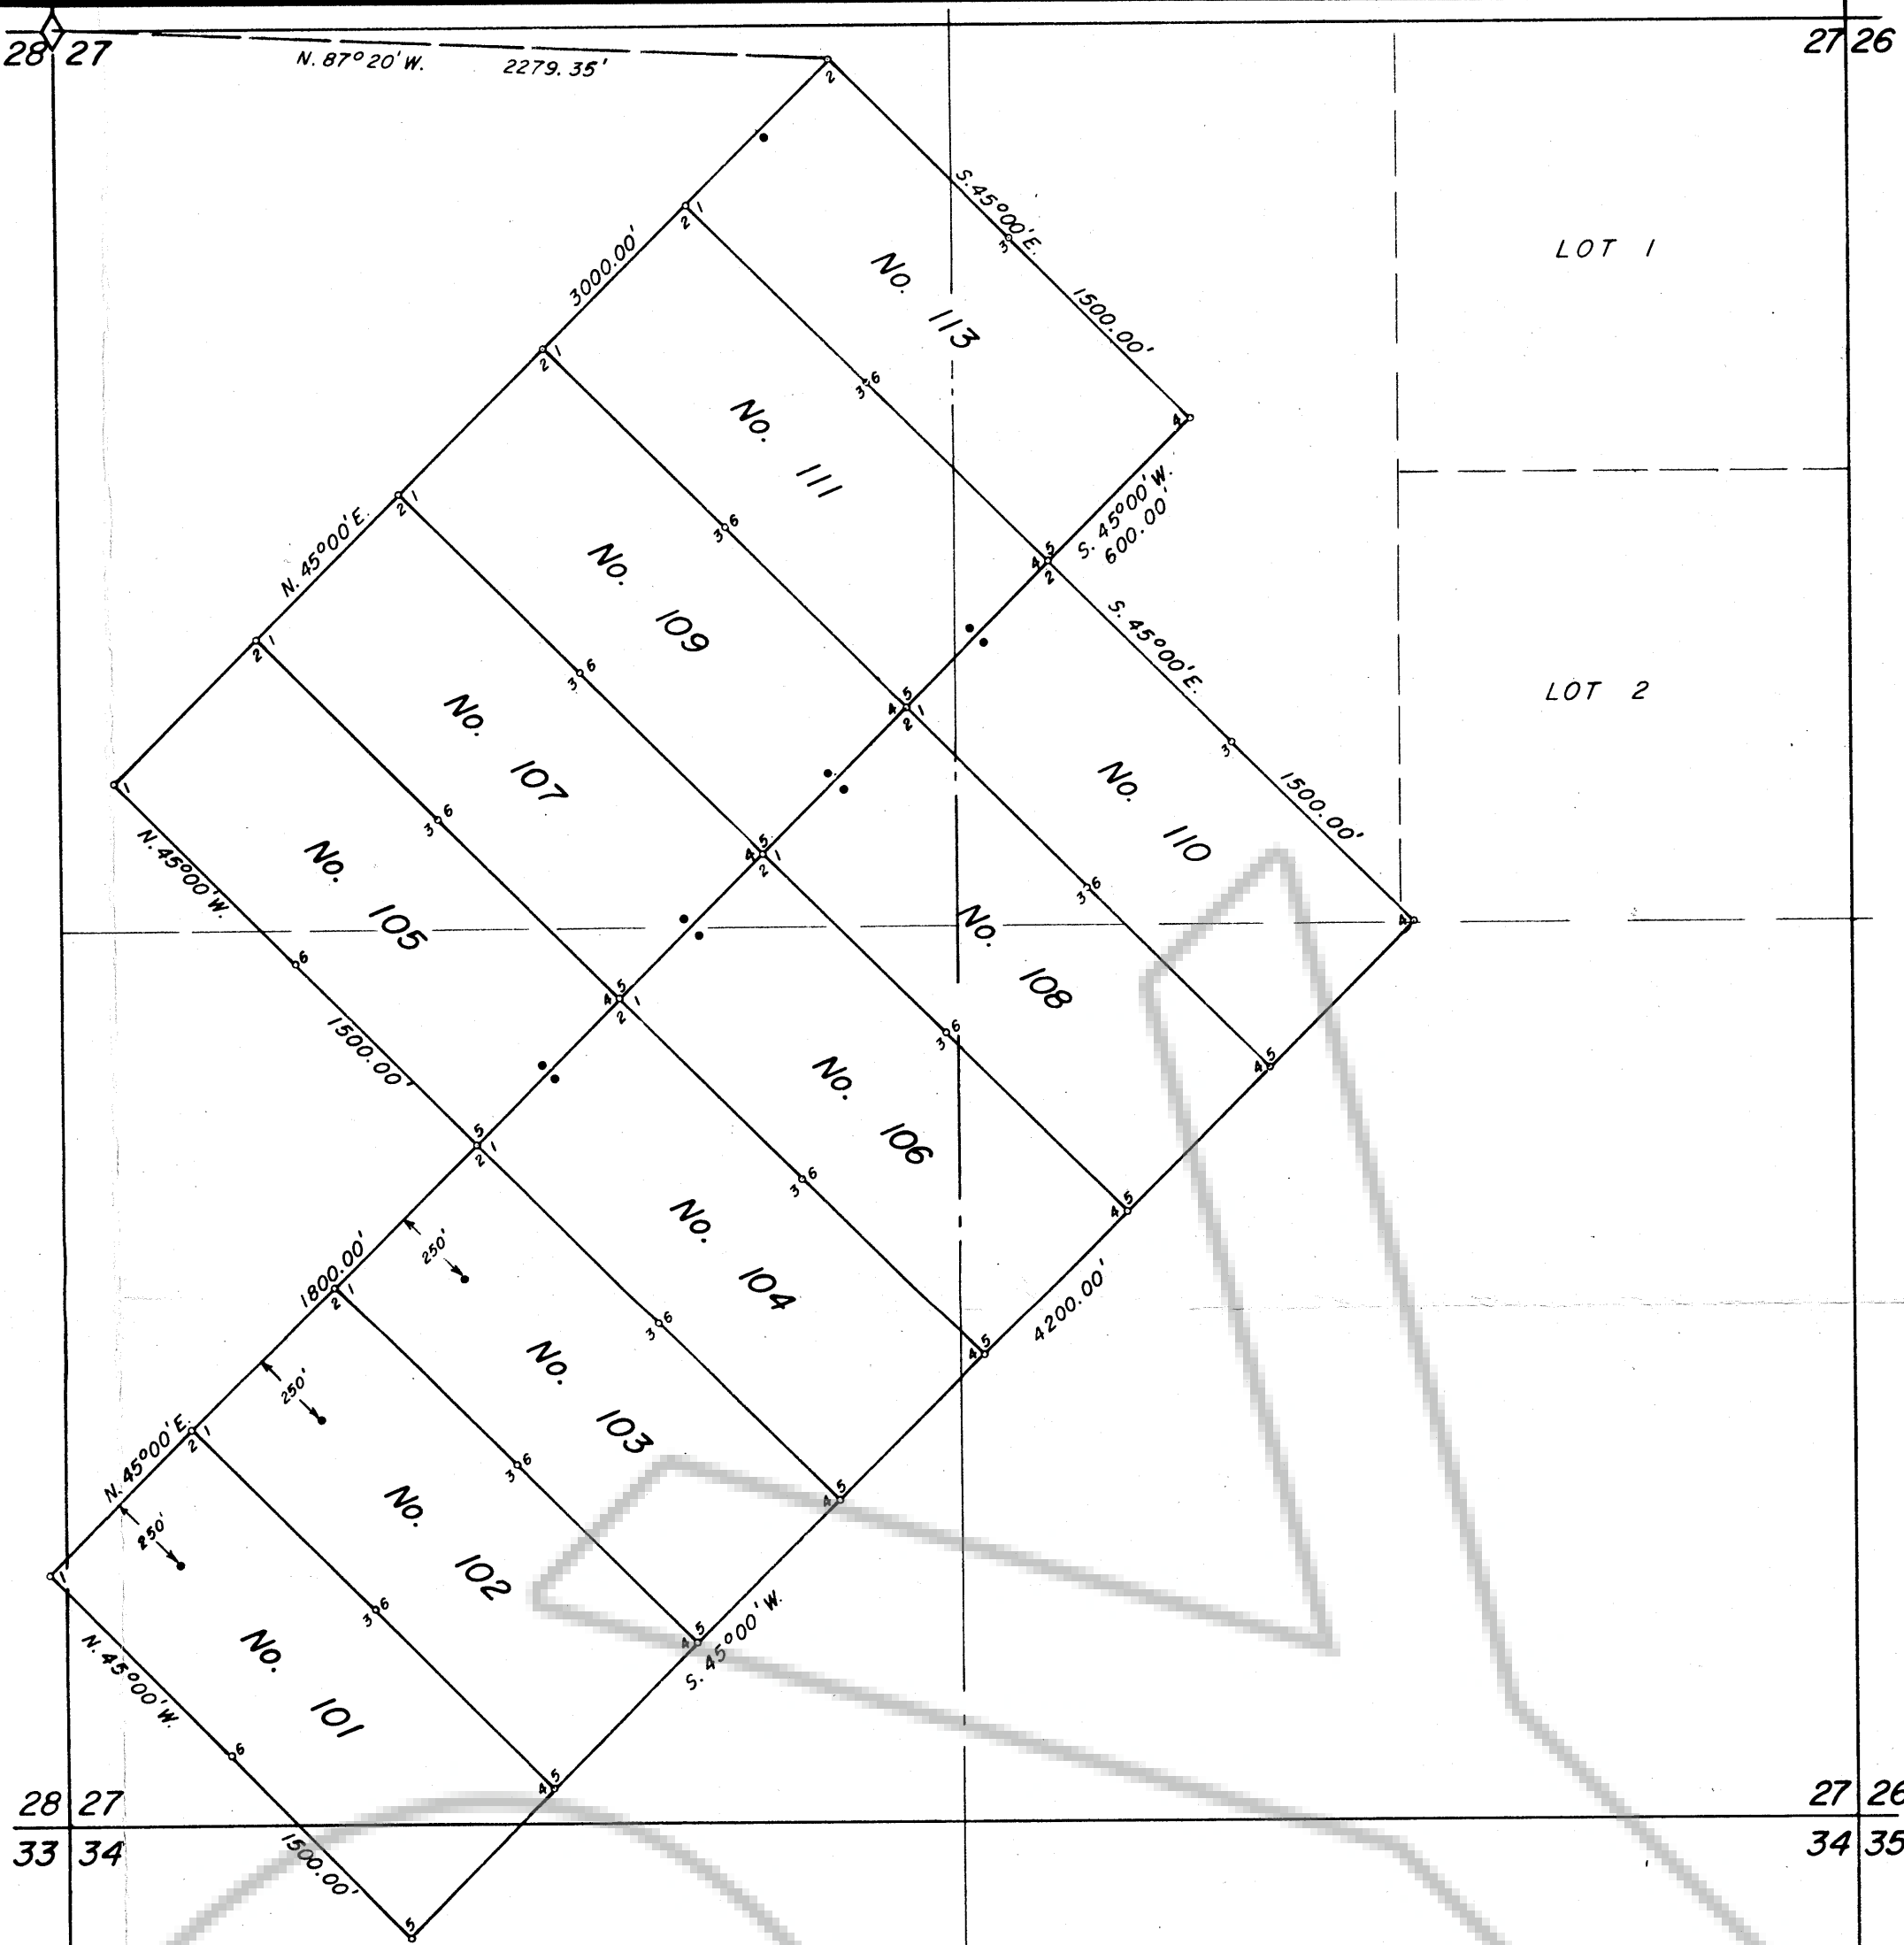

NOTES:

All Claims are 600' wide and 1500' long, except as otherwise noted.

All Discovery Monuments are 10' in from the end lines, except as otherwise noted.

At all Corners, Side Centers and Discovery Monuments are 4' dia. x 4 1/2' long posts with aluminum tags denoting the appropriate corners.

o = Corners & Side Center posts.

• = Discovery Monuments.

No. 104 through 111 & 113 located on November 19, 1980.
No. 140 & 141 located on November 22, 1980.
Nos. 137 - 139 & 142 - 144 located on November 23, 1980.
Nos. 147 through 154 located on November 25, 1980.
Nos. 115 through 136 located on November 26, 1980.
No. 146 located on November 28, 1980.
Nos. 155 through 157 located on November 29, 1980.
Nos. 101 - 103, 112, 114, 145 & 158 located on December 19, 1980.

These Claims are located by Chevron Resources Company, a division of
Chevron U.S.A. Inc.
P.O. Box 4001
Golden Colorado 80401

There are a total of 58 claims

T. 24 N., R. 48 E., M. D. B. & M.
T. 23 N., R. 48 E., M. D. B. & M.

FILED AT THE REQUEST OF CHEVRON U.S.A. INC.
BY J. A. N. 19, 1981, at 2:29 pm, p. 87, M. &
EUREKA COUNTY, NEVADA. WILLS A. DEAN, Recorder
No. 78372, Page 270

SURVEYED & MAPPED
BY
BOUNDARY & FORMAN, INC.
ELY, NEVADA
DECEMBER, 1980

MAP SHOWING THE
UNPATENTED LODE CLAIMS
LOCATED BY
CHEVRON RESOURCES COMPANY
IN
T. 23 & 24 N., R. 48 E., M. D. B. & M.
EUREKA COUNTY, NEVADA

