


LOTS 9+10 SECTION 29, T20N, R.53E., M.D.MER. NEVADA

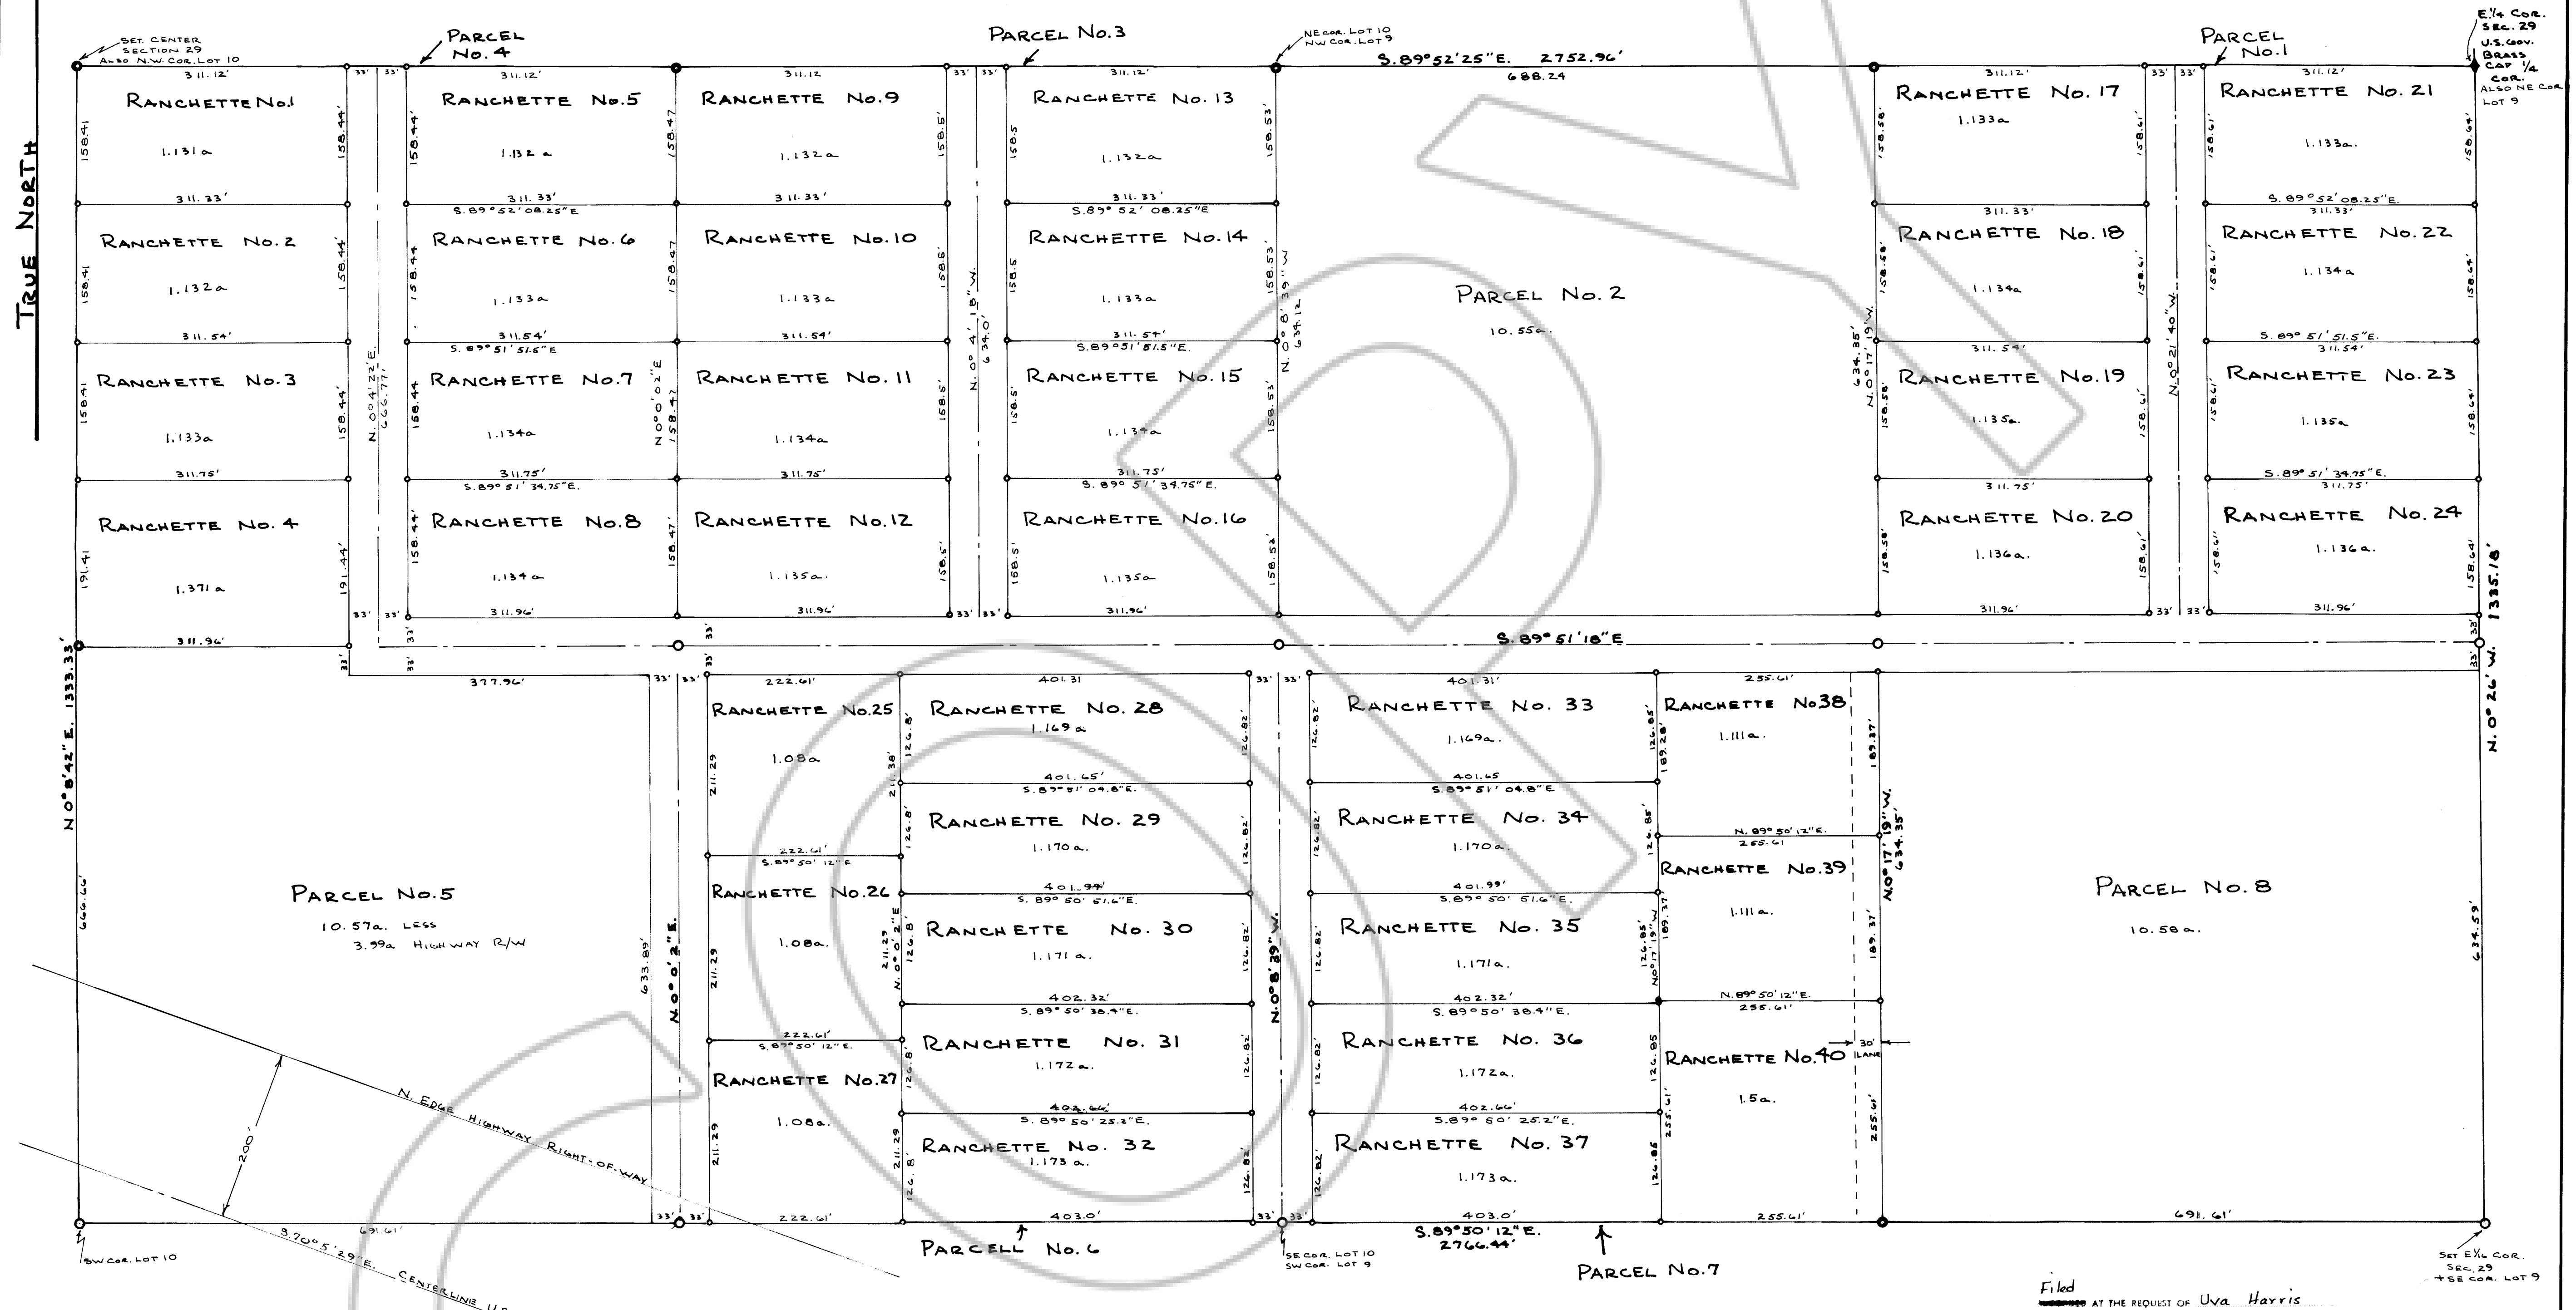

CERTIFICATION

I, ARNOLD C. WOOD, CERTIFY THAT THIS PLAT IS A TRUE AND ACCURATE MAP OF THE SURVEY MADE BY ME DURING JANUARY 1981.

Arnold C. Wood
NEV. LIC. LAND SURVEYOR No. 3144

OWNERS CERTIFICATION

I, BYRON L. HARRIS, CERTIFY THAT I EMPLOYED ARNOLD C. WOOD TO SURVEY + PREPARE THIS PLAT AS A RECORD OF SURVEY OF THE PARCELLING OF LOTS 9+10, SEC. 29, T.20N, R.53E. I FURTHER CERTIFY THAT I AM THE OWNER OF RECORD OF PARCELS 1, 3, 4, 6 + 7.

Byron L. Harris
OWNER

Filed
AT THE REQUEST OF Uva Harris
March 4, 1981, at 2:00 p.m. past 4 P.M.
Book 1, Page 1, RECORDS OF
EUREKA COUNTY, NEVADA, WILLIS A. DuPAUL Recorder
File No. 79030 Fee \$ 5.00

BASIS FOR BEARINGS: Township Plat Call
BETWEEN E 1/4 COR. + SE COR. SECTION 29

**PARCEL MAP + RECORD OF SURVEY
OF: LOTS 9+10, SEC. 29, T.20N, R.53E.
LOCATED IN: EUREKA Co. NEVADA
FOR: BYRON HARRIS
SCALE: 1" = 100'
SURVEY + PLAT BY A.C. Wood
R.L.S. 3144
JAN. 1981**

- 0 SET 1" STEEL PINS FOR PARCEL CORNERS WITH ALUM. TAG WIRED TO THEM.
- 0 SET 3/8" RE-BAR PINS FOR RANCHETTE CORNERS WITH ALUM. TAG WIRED TO THEM.