





T. 31 N., R. 48 E.
M.D.B. & M.

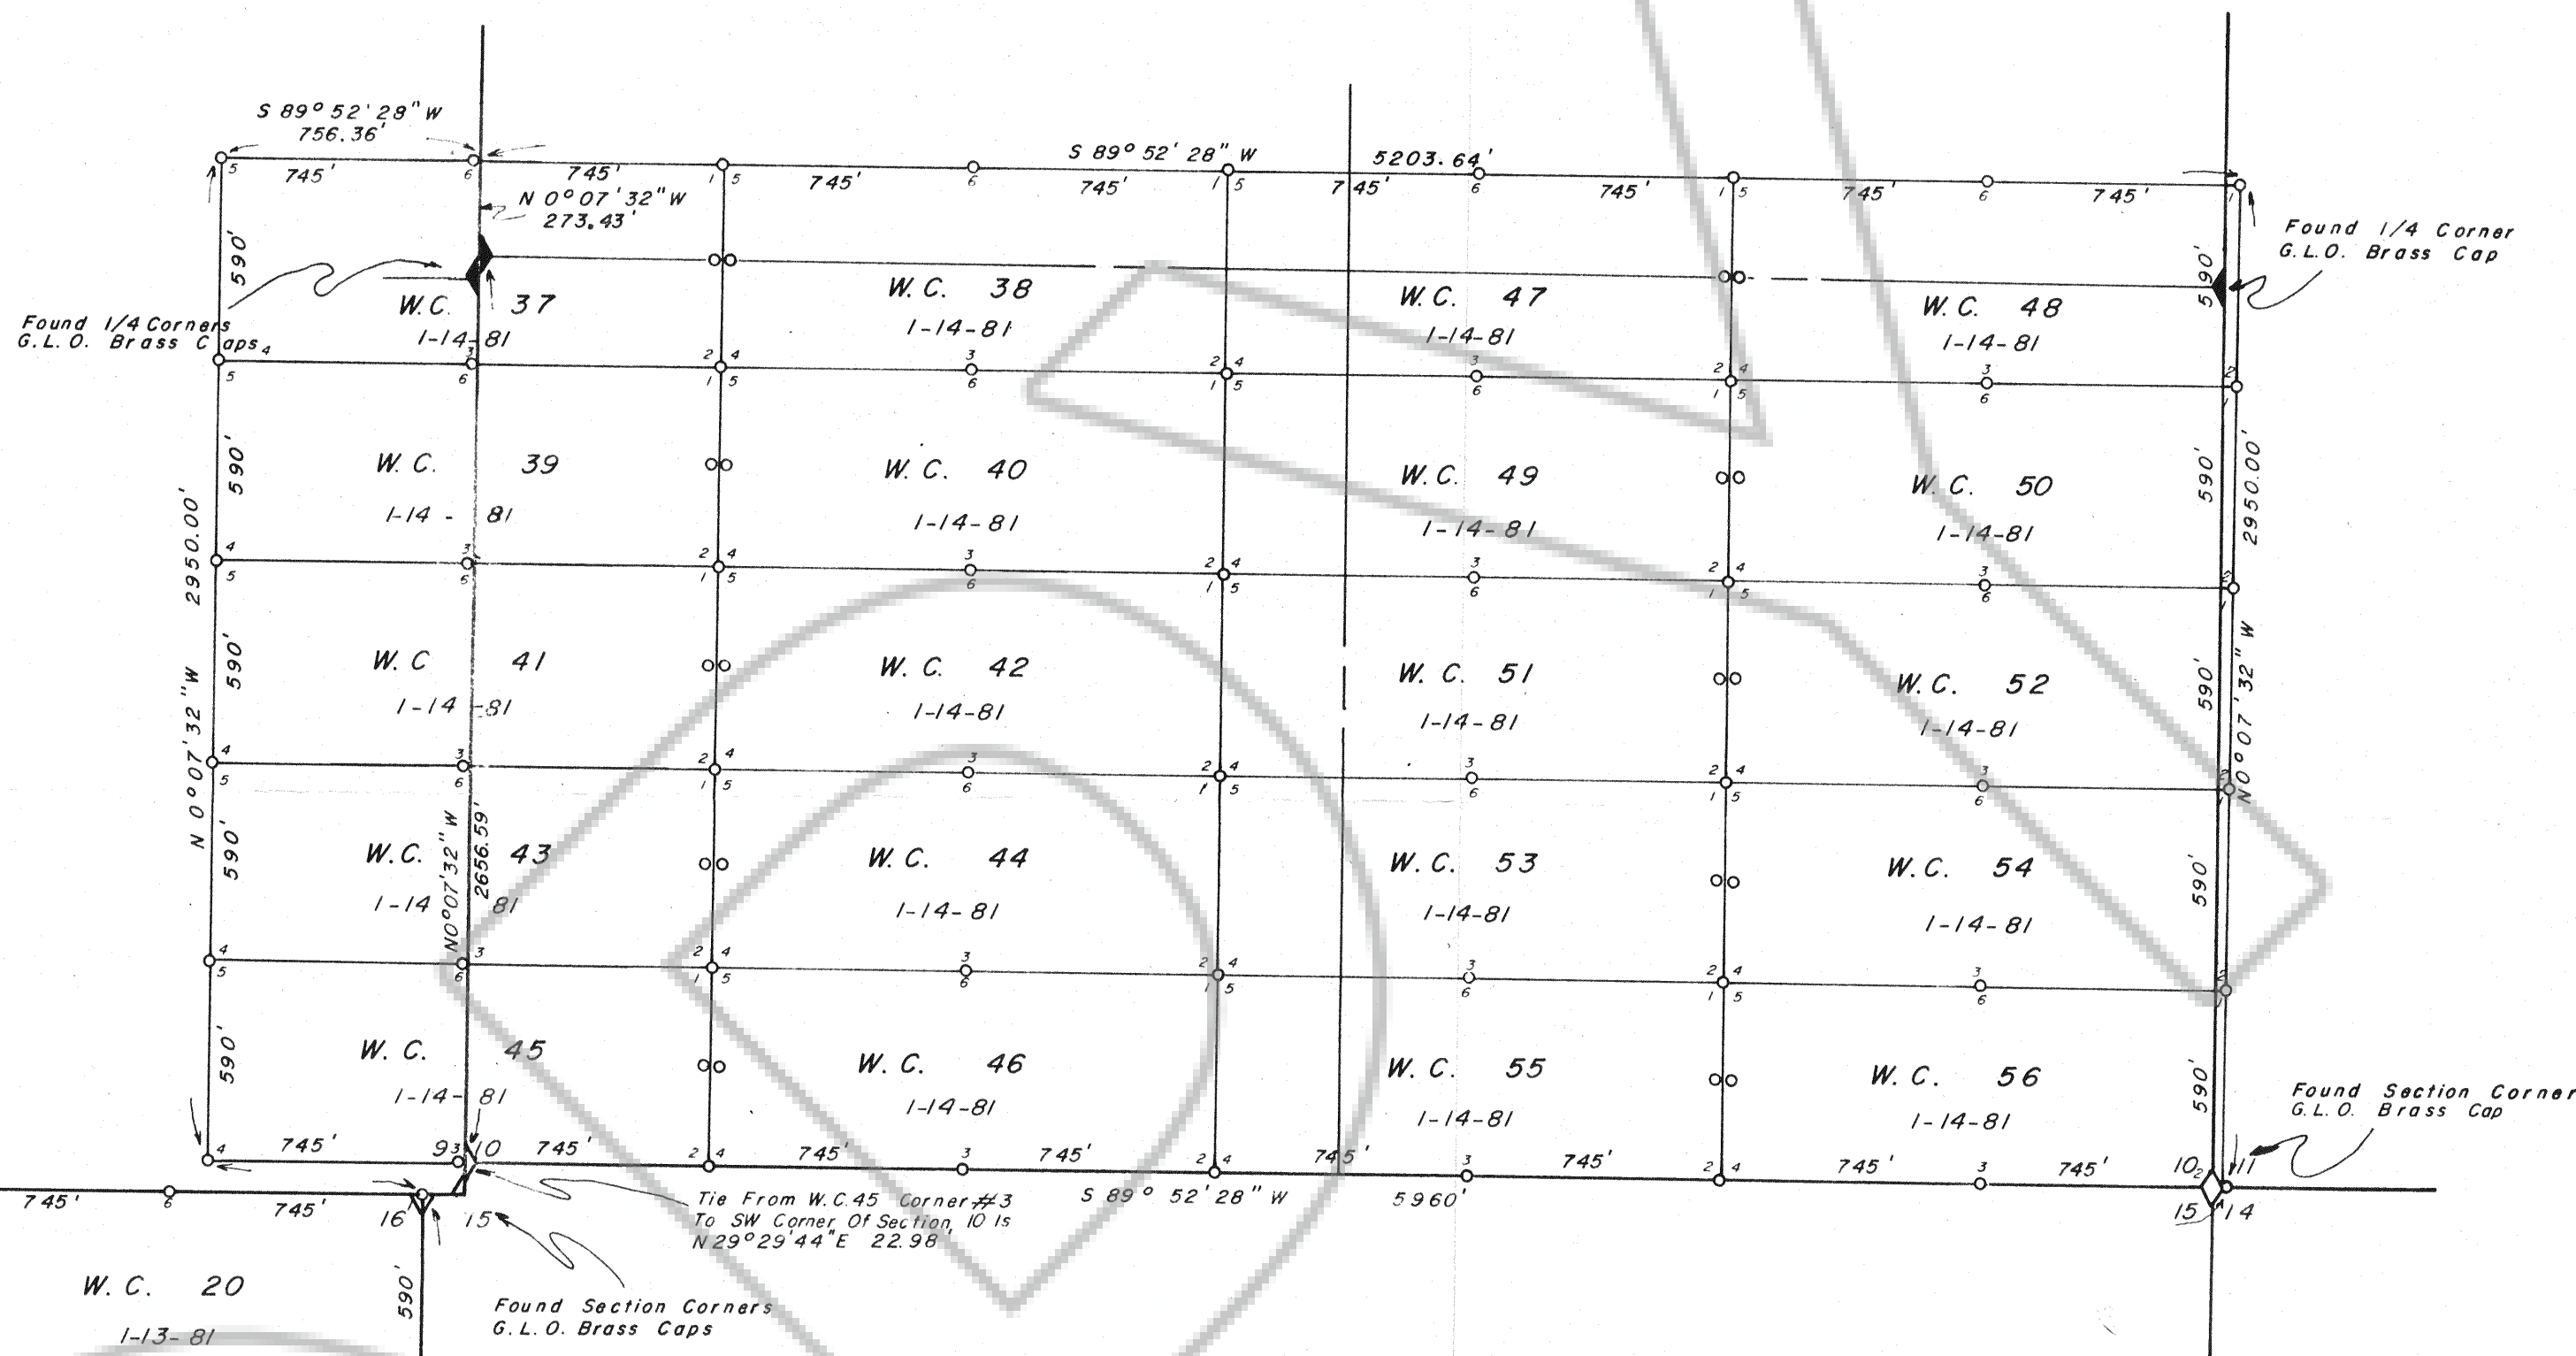

NOTES:

o Indicates 4" Diameter Plastic Pipe With Scribed Metal Tag

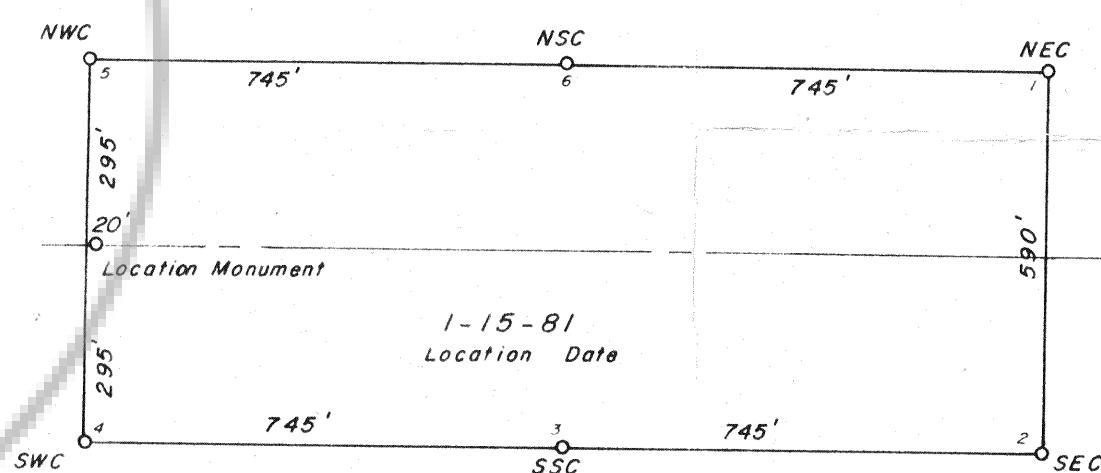

Typical Lode Claim

I, John H. Milton III, do hereby certify that this is an accurate plat of a survey made by me during January, 1981, at the request of Chevron U.S.A. Inc.

John H. Milton III
Registered Land Surveyor



Locator: Chevron U.S.A. Inc.
P.O. Box 4001
Golden, Colorado 80401

Filed AT THE REQUEST OF CHEVRON USA INC
on March 6, 1981, at 06 mins. past 11 A.M. in
Book of OFFICIAL RECORDS, page RECORDS OF
EUREKA COUNTY, NEVADA. WILLIS A. DePAOLI Recorder
File No. 79109 Fee \$ 840.00

Scale 1" = 500'



Map
Lode Mining Claims
For Chevron U.S.A. Inc.
W.C. 1 Thru 56
T. 31 N., R. 48 E. M.D.B. & M.

Desert Mountain Surveying Company
146 West Second Street
Winnemucca, Nevada 89445

Eureka County Nevada