

DRAWN BY: M.A.B.  
 DATE: JULY 10, 1981  
 Surveyed by AL HOLMES & ASSOC. INC.  
 RENO, NEVADA 89505  
 P.O. BOX 1911  
 FREEPORT EXPLORATION COMPANY  
 LOCATED BY  
 'POOCH' LODE MINING CLAIMS  
**FREEPORT EXPLORATION CO.**

SHEET 1 OF 2

T 16 N & T 17 N, R 48 E, M.D.B.&M.


Filed AT THE REQUEST OF *Freeport Exploration Co.*  
 on August 22, 1981, at 10:31 a.m., in Book 128, M.  
 RECORDS OF  
 BURKE COUNTY, NEVADA.  
 No. 81652  
 WILLIS A. D'ARNO, Recorder  
 Fee \$ 535

SECTION LINES ARE APPROXIMATE FROM  
 FOUND SECTION CORNERS.  
 ALL CLAIM POSTS ARE 4" x 5" x 5" PVC PIPE  
 WITH ALUMINUM TAG APPROPRIATELY MARKED  
 FOR CORNER, WIRED TO PVC PIPE.  
 ALL MONUMENTATION WAS COMPLETED ON  
 JUNE 7, 1981.

**NOTES**

**LOCATION DATES**



MAY 31, 1981	3, 4, 5, 8, 9, 10
JUNE 1, 1981	1, 2, 6, 7, 11-20
JUNE 2, 1981	24, 25
JUNE 4, 1981	48-54, 58-60
JUNE 5, 1981	40-46, 55, 56, 61-63
JUNE 6, 1981	30-33, 36-39
JUNE 7, 1981	21-29, 47

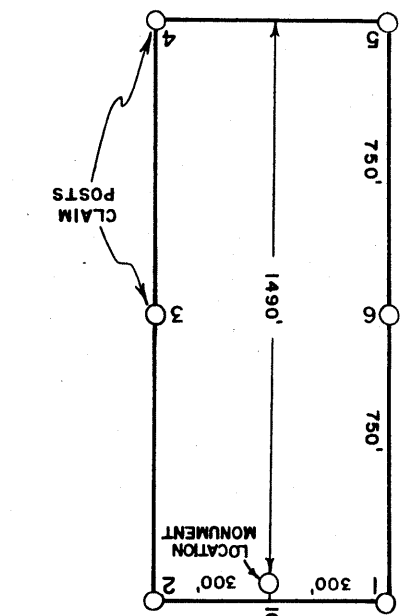

**TYPICAL CLAIM**

SCALE: 1 INCH = 500 FEET

N

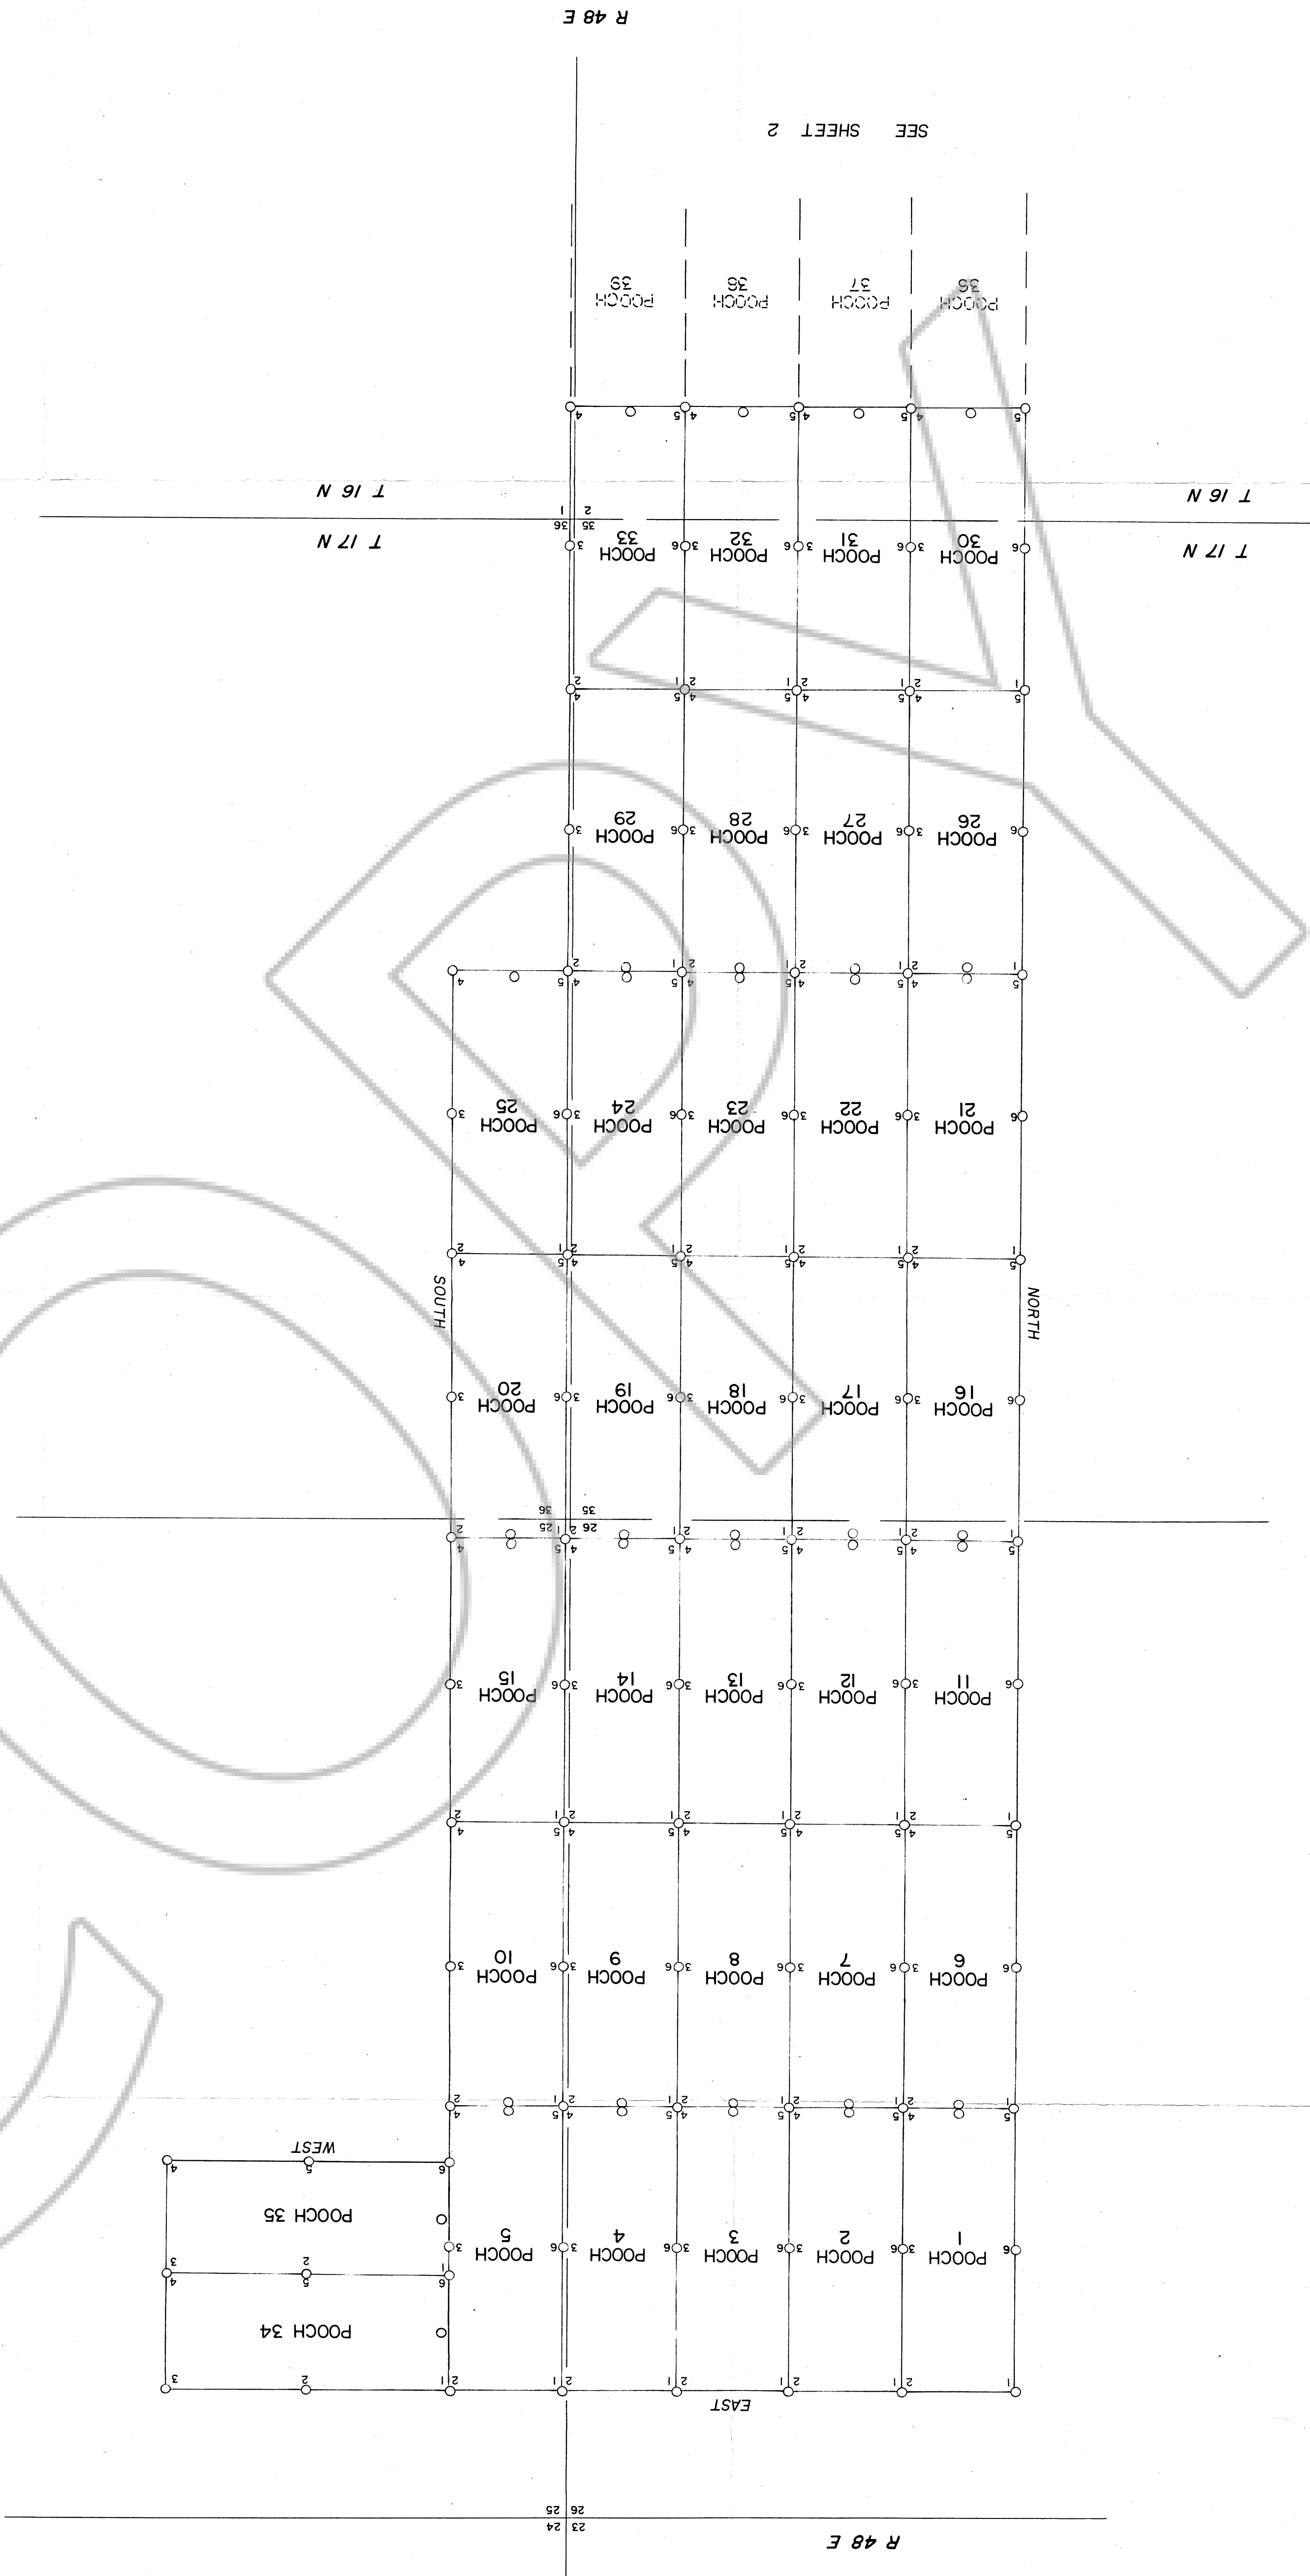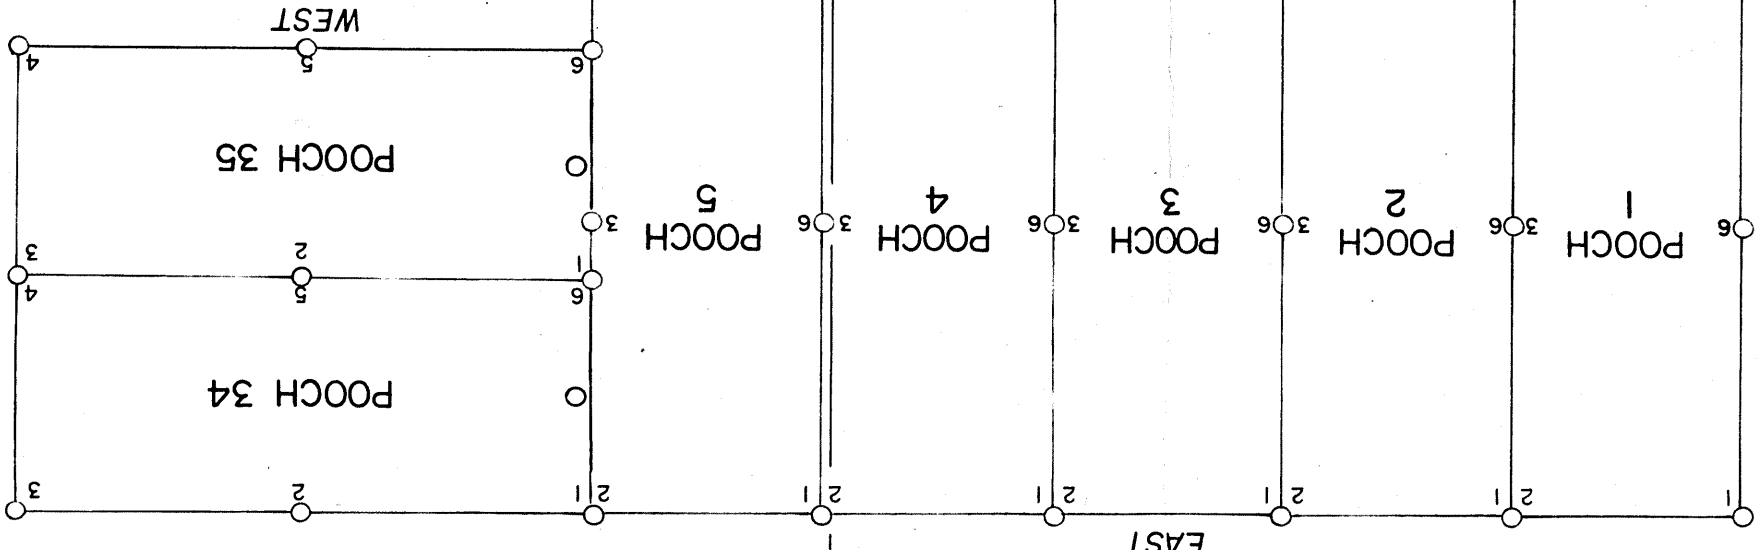

SEE SHEET 2

**FREEPORT EXPLORATION CO.**  
 'POOCH' LODE MINING CLAIMS  
 LOCATED BY  
 FREEPORT EXPLORATION COMPANY  
 P.O. BOX 1911  
 RENO, NEVADA 89505  
 Surveyed by AL HOLMES & ASSOC. INC.  
 DRAWN BY: M.A.B.  
 DATE: JULY 9, 1981

SHEET 2 OF 2

T 16 N, R 48 E, M.D.B.A.M.


FILED AT THE REQUEST OF Freeport Exploration Co.  
 Subsequent to 19.81. at 10:00 a.m. post M.D.B.A.M.  
 RECORDS OF  
 BURKEA COUNTY, NEVADA  
 WILLIS A. DRAVOU Recorder  
 No. 81682  
 Fee \$ 390

ALL CLAIM POSTS ARE 4" x 5" 0" PVC PIPE  
 WITH ALUMINUM TAG APPROPRIATELY MARKED  
 FOR CORNER, WIRED TO PVC PIPE.  
 ALL MONUMENTATION WAS COMPLETED ON  
 JUNE 7, 1981.  
 SECTION LINES ARE APPROXIMATE FROM  
 FOUND SECTION CORNERS.

**NOTES**

LOCATION DATES	MONUMENT
MAY 31, 1981	3, 4, 5, 8, 9, 10
JUNE 1, 1981	1, 2, 5, 7, 11-20
JUNE 2, 1981	34, 35
JUNE 4, 1981	48-54, 58-60
JUNE 5, 1981	40-46, 55, 56, 61-63
JUNE 6, 1981	30-33, 36-39
JUNE 7, 1981	21-29


**LOCATION DATES**

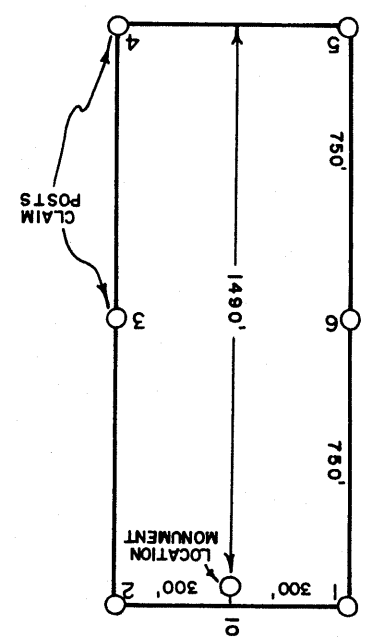

**TYPICAL CLAIM**

SCALE: 1 INCH = 500 FEET

N

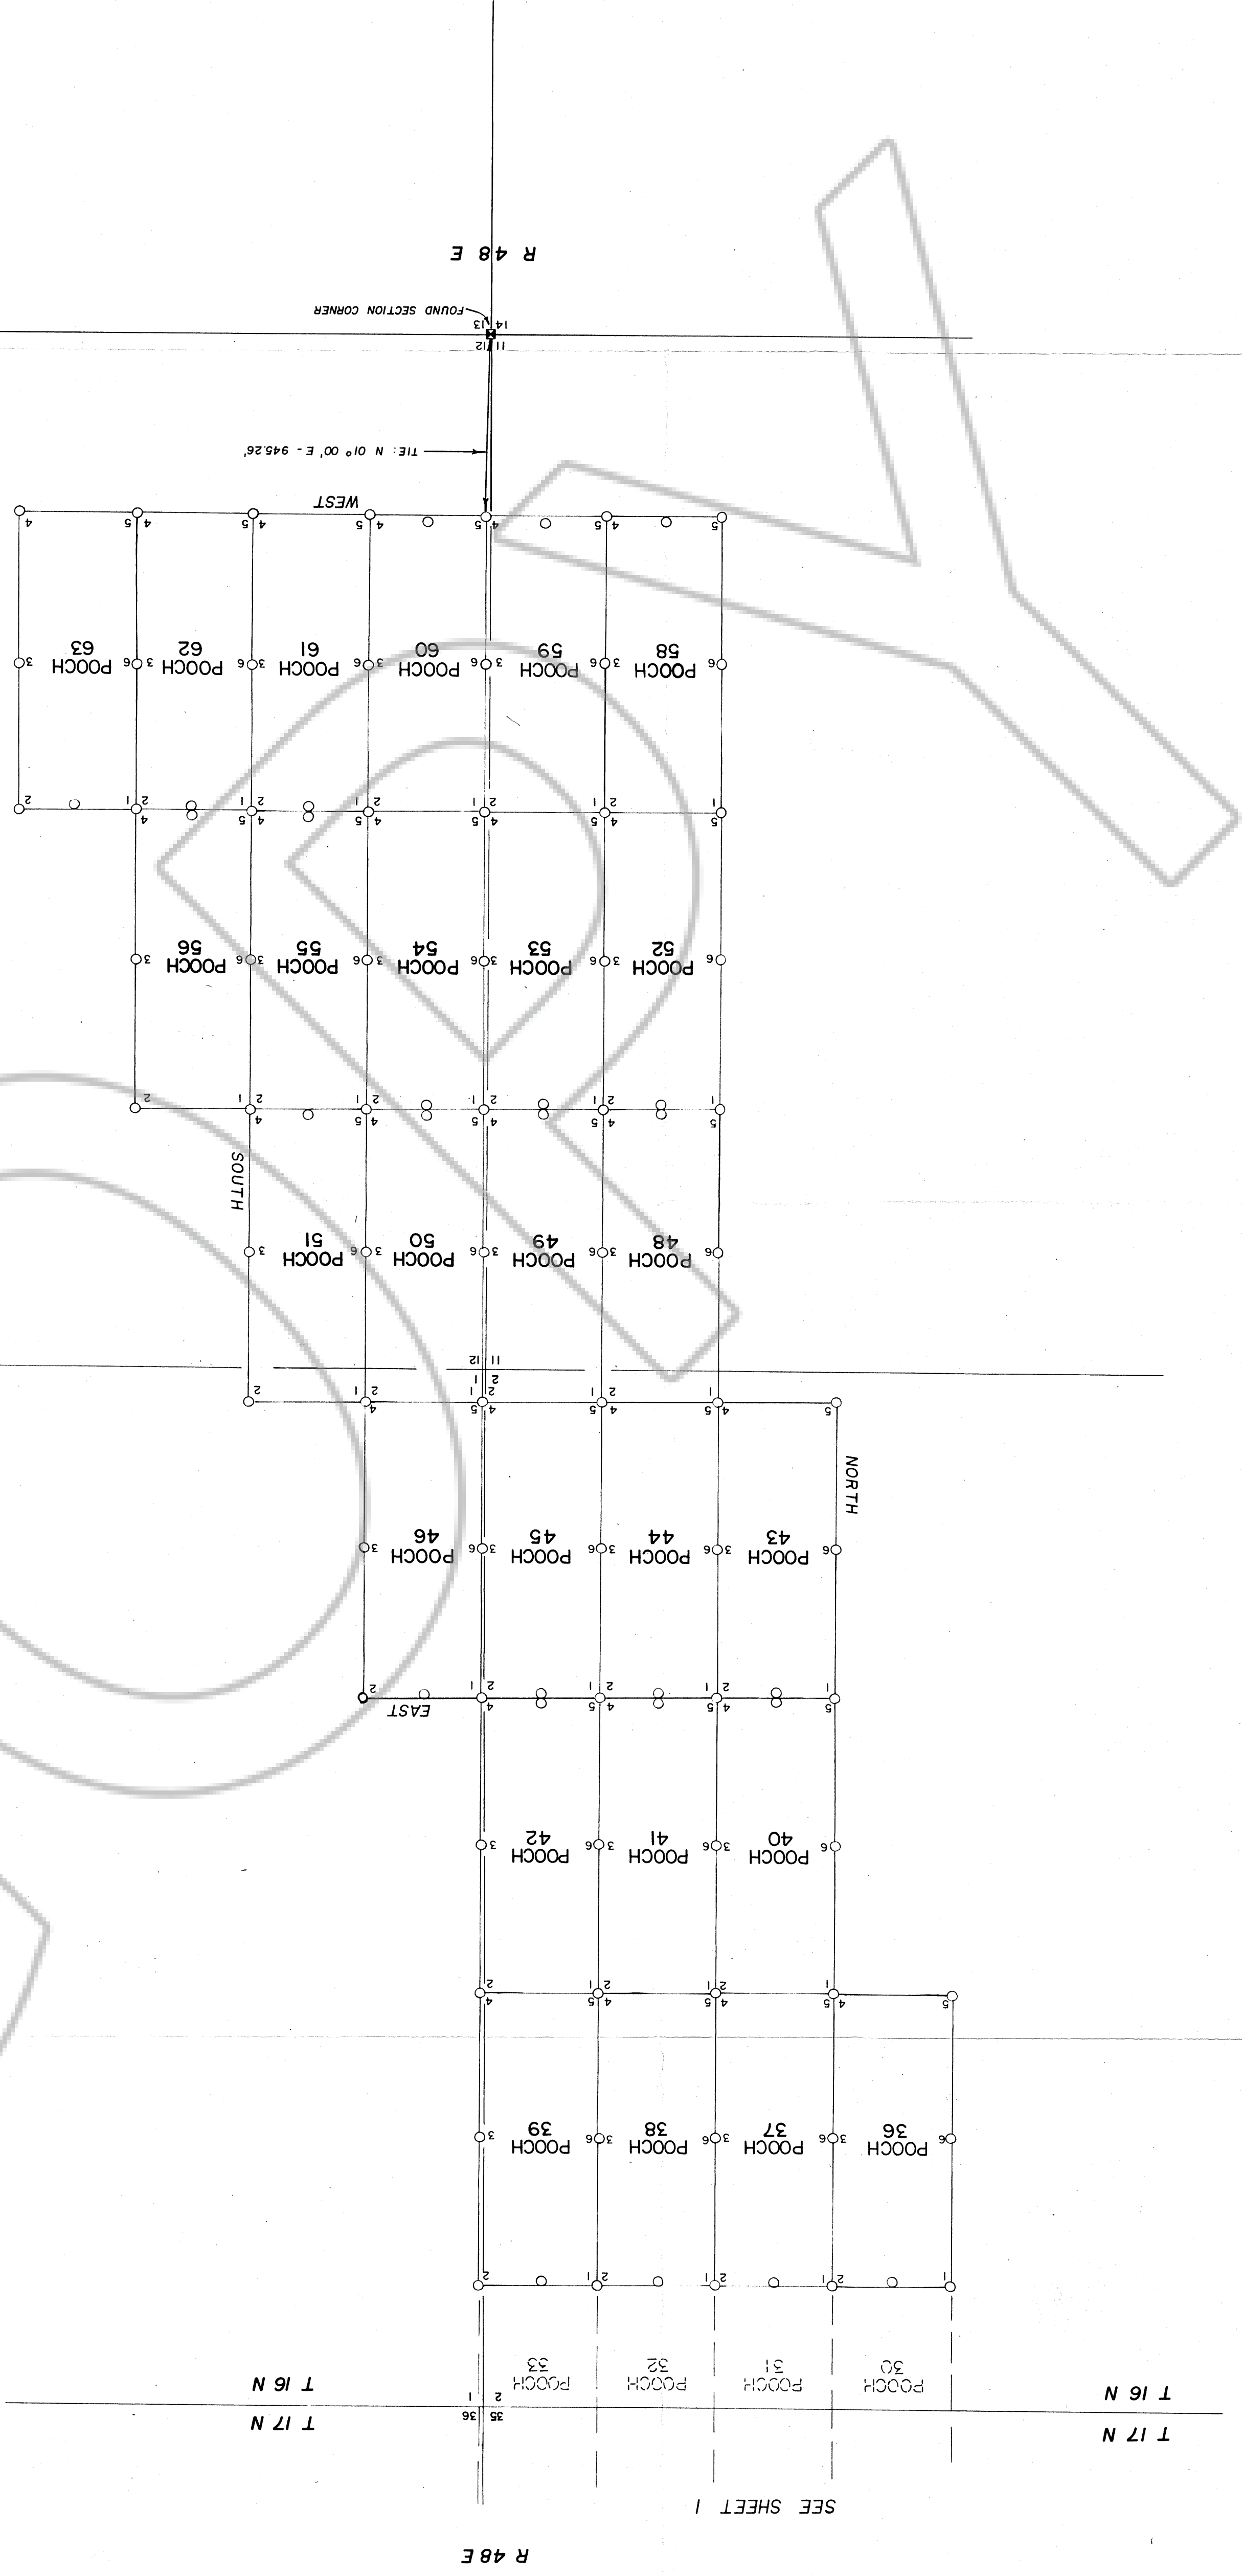

SEE SHEET 1

R 48 E

T 16 N  
T 17 N

T 16 N  
T 17 N