

SECTION 17, T.20N., R.53E. M.D.MER. NEVADA


DRAWING NUMBER

DRAWING NUMBER

DRAWING NUMBER

DRAWING NUMBER

TRUE NORTH

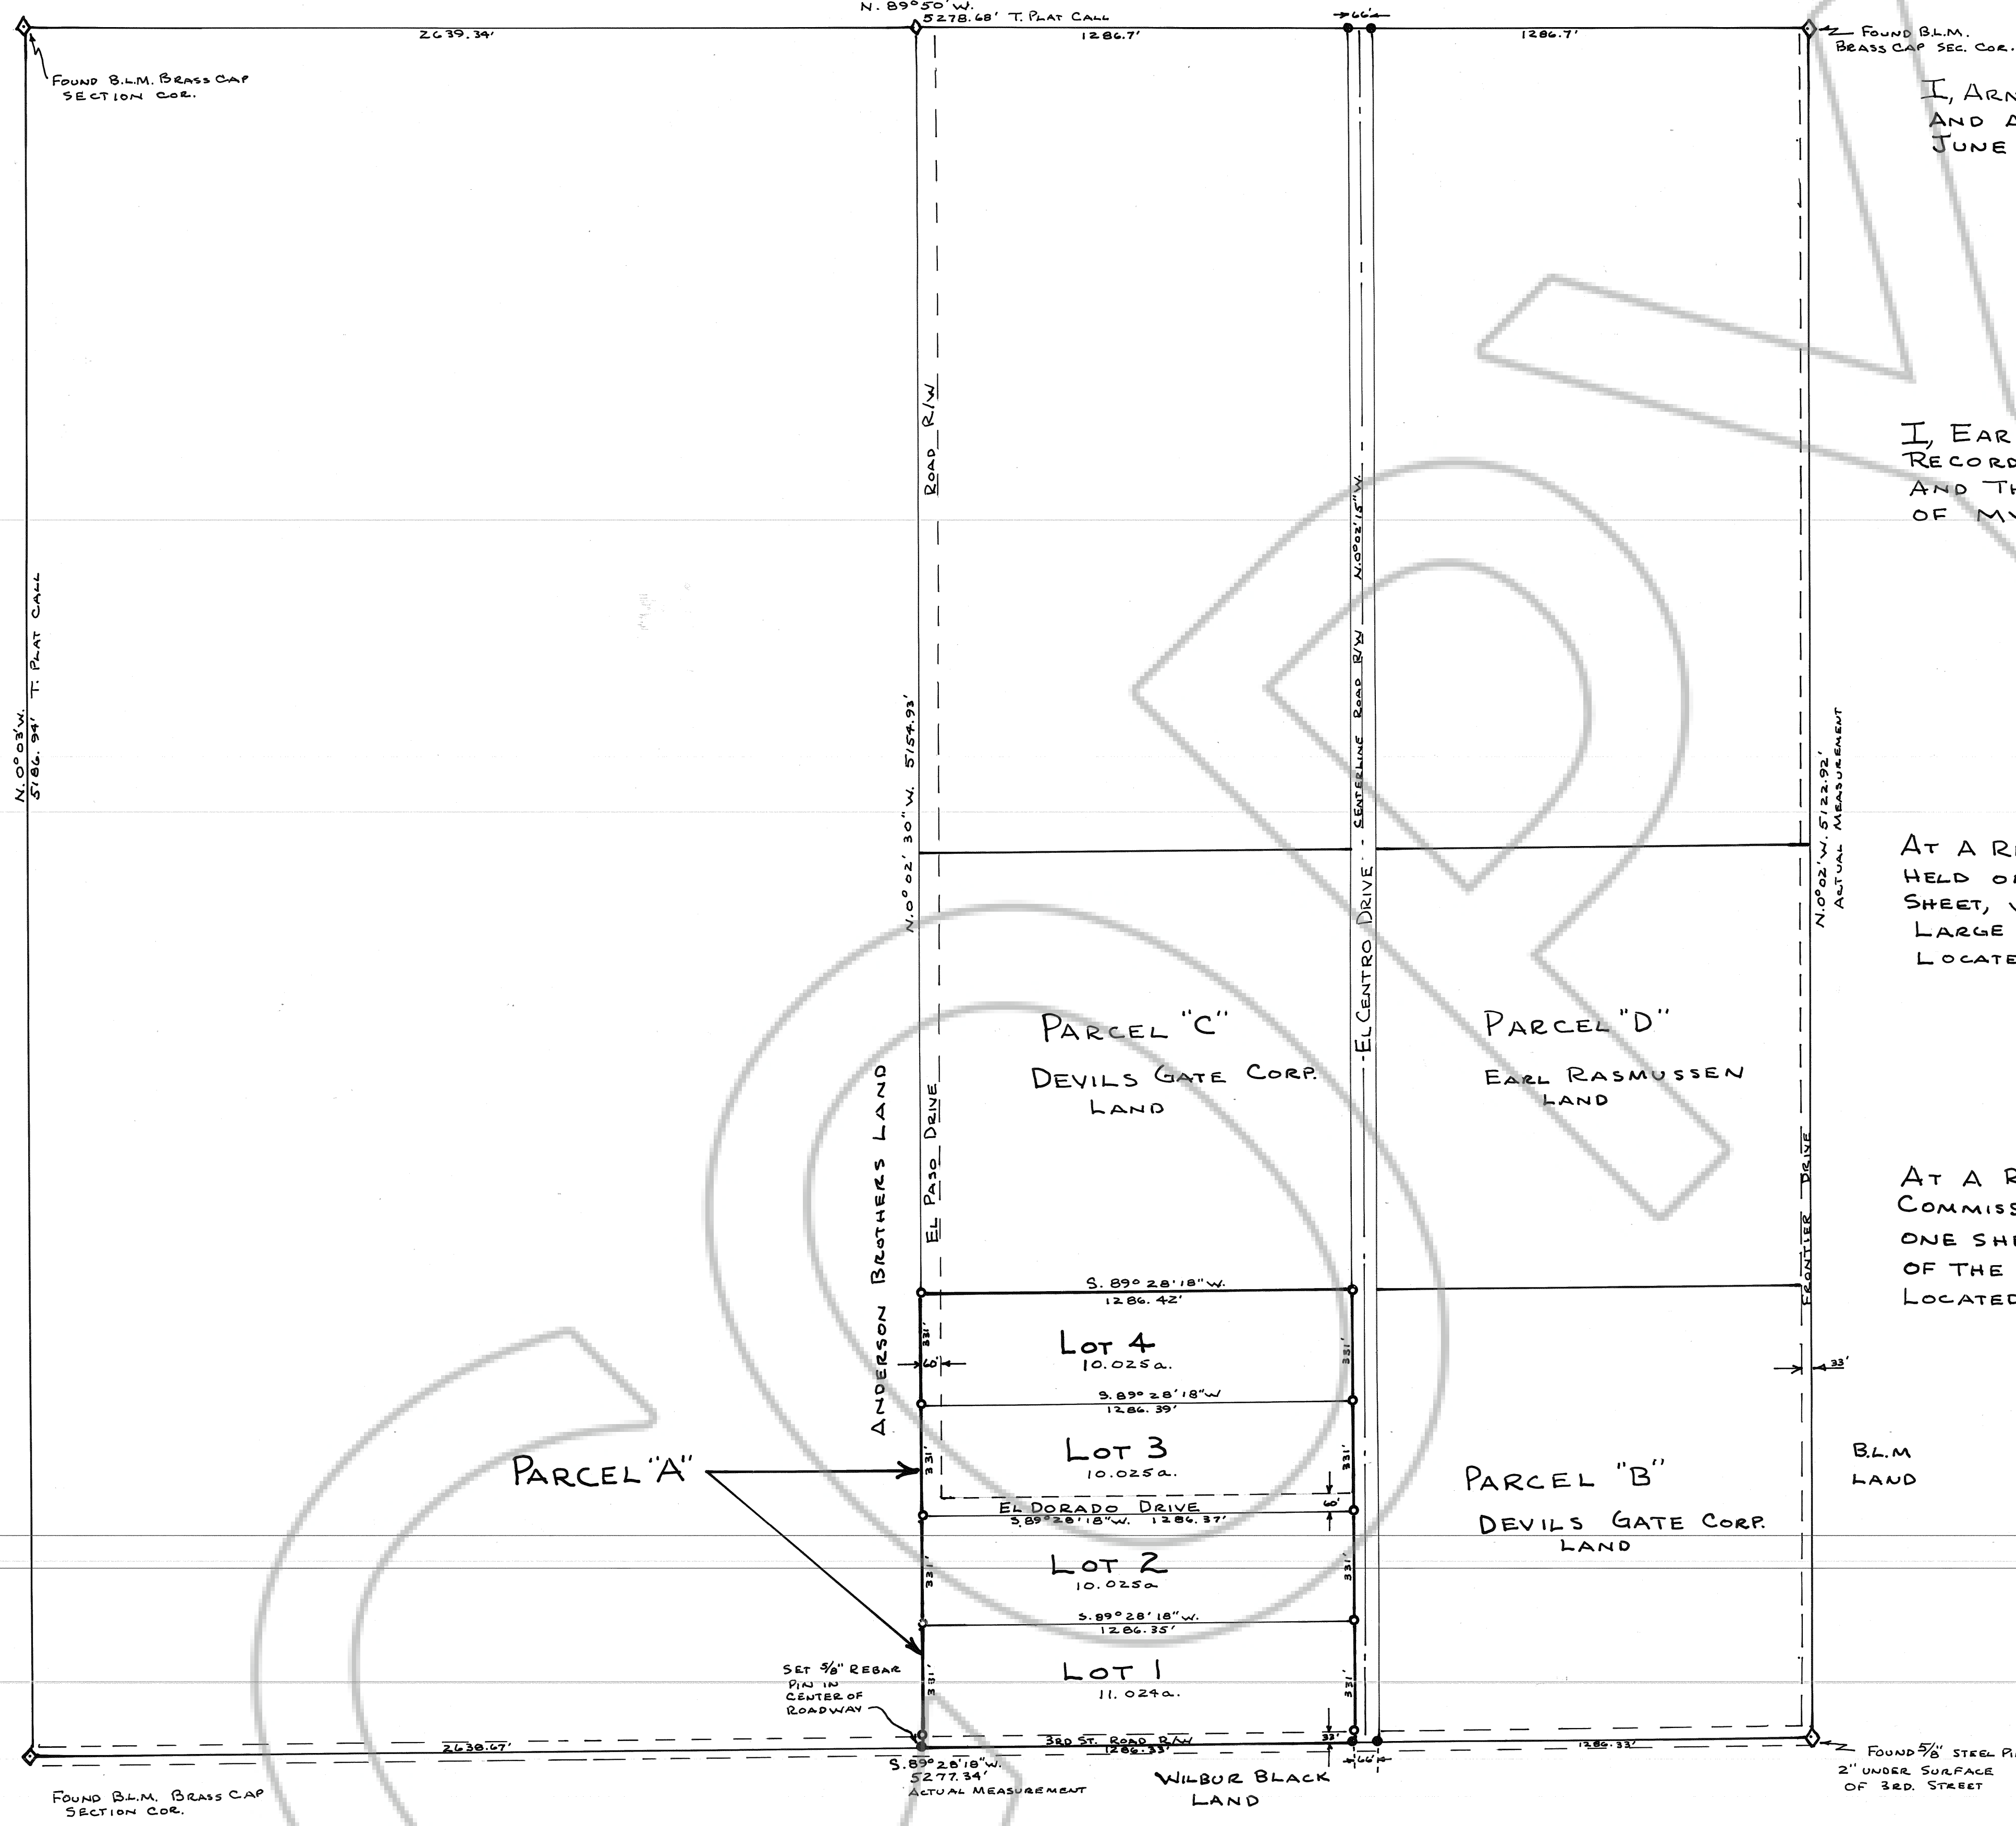

CERTIFICATION

I, ARNOLD C. WOOD, CERTIFY THAT THIS PLAT IS A TRUE AND ACCURATE MAP OF A SURVEY MADE BY ME DURING JUNE 1981.

Arnold C. Wood
NEV. LIC. LAND SURVEYOR No. 3144

OWNERS CERTIFICATION

I, EARL RASMUSSEN, CERTIFY THAT I AM THE OWNER OF RECORD OF PARCEL "A" IN THE E 1/2 SEC. 17, T.20N., R.53E. M.D. MER.; AND THAT THIS PLAT IS AN ACCURATE REPRESENTATION OF MY PROPOSED PARCELLING OF SAID PARCEL "A".

Earl Rasmussen
OWNER

APPROVALS

AT A REGULAR MEETING OF THE EUREKA CO. COMMISSIONERS HELD ON October 6, 1981, THIS MAP, CONSISTING OF ONE SHEET, WAS PRESENTED AS A PARCEL MAP OF PARCEL "A" OF THE LARGE DIVISION MAP OF THE E 1/2, SEC. 17, T.20N., R.53E. M.D. MER., LOCATED IN EUREKA CO., BY EARL RASMUSSEN.

Ed Damsel
CHAIRMAN EUREKA CO. COMMISSIONERS
Paul Shangle
CLERK EUREKA COUNTY

AT A REGULAR MEETING OF THE EUREKA CO. PLANNING COMMISSION HELD ON September 1981, THIS MAP, CONSISTING OF ONE SHEET, WAS PRESENTED AS A PARCEL MAP OF PARCEL "A" OF THE LARGE DIVISION MAP OF THE E 1/2, SEC. 17, T.20N., R.53E., LOCATED IN EUREKA CO., BY EARL RASMUSSEN.

Roberta Damsel
CHAIRMAN, EUREKA CO. PLANNING COMMISSION
Paul Shangle
CLERK, EUREKA COUNTY

FILED AT THE REQUEST OF Earl A. Rasmussen
in Eureka Co., Nevada, at 2:30 p.m. on June 2, 1981.
of OFFICIAL RECORDS, page 82265
EUREKA COUNTY, NEVADA. WILLIS A. DePAOLI Recorder
File No. 82265 Page 3 of 10.00

BASIS FOR BEARINGS: TOWNSHIP PLAT CALL
FOR LINE BETWEEN N 1/4 COR. + NE COR. SEC. 17.

PARCEL MAP + RECORD OF SURVEY
OF: PARCEL "A" OF THE LARGE
DIVISION MAP OF E 1/2 SECTION 17,
T. 20N., R. 53E. M.D. MER
LOCATED IN: EUREKA CO. NEVADA
FOR: EARL RASMUSSEN
SCALE: 1" = 300'
SURVEY + MAP BY ARNOLD C. WOOD
R.L. S. 3144 JUNE-SEPT. 1981

82265

82265