

DRAWING NUMBER  
82266


DRAWING NUMBER  
82266

DRAWING NUMBER  
82266

DRAWING NUMBER  
82266

# SECTION 17, T.20N., R.53E. M.D.MER. NEVADA


TRUE NORTH

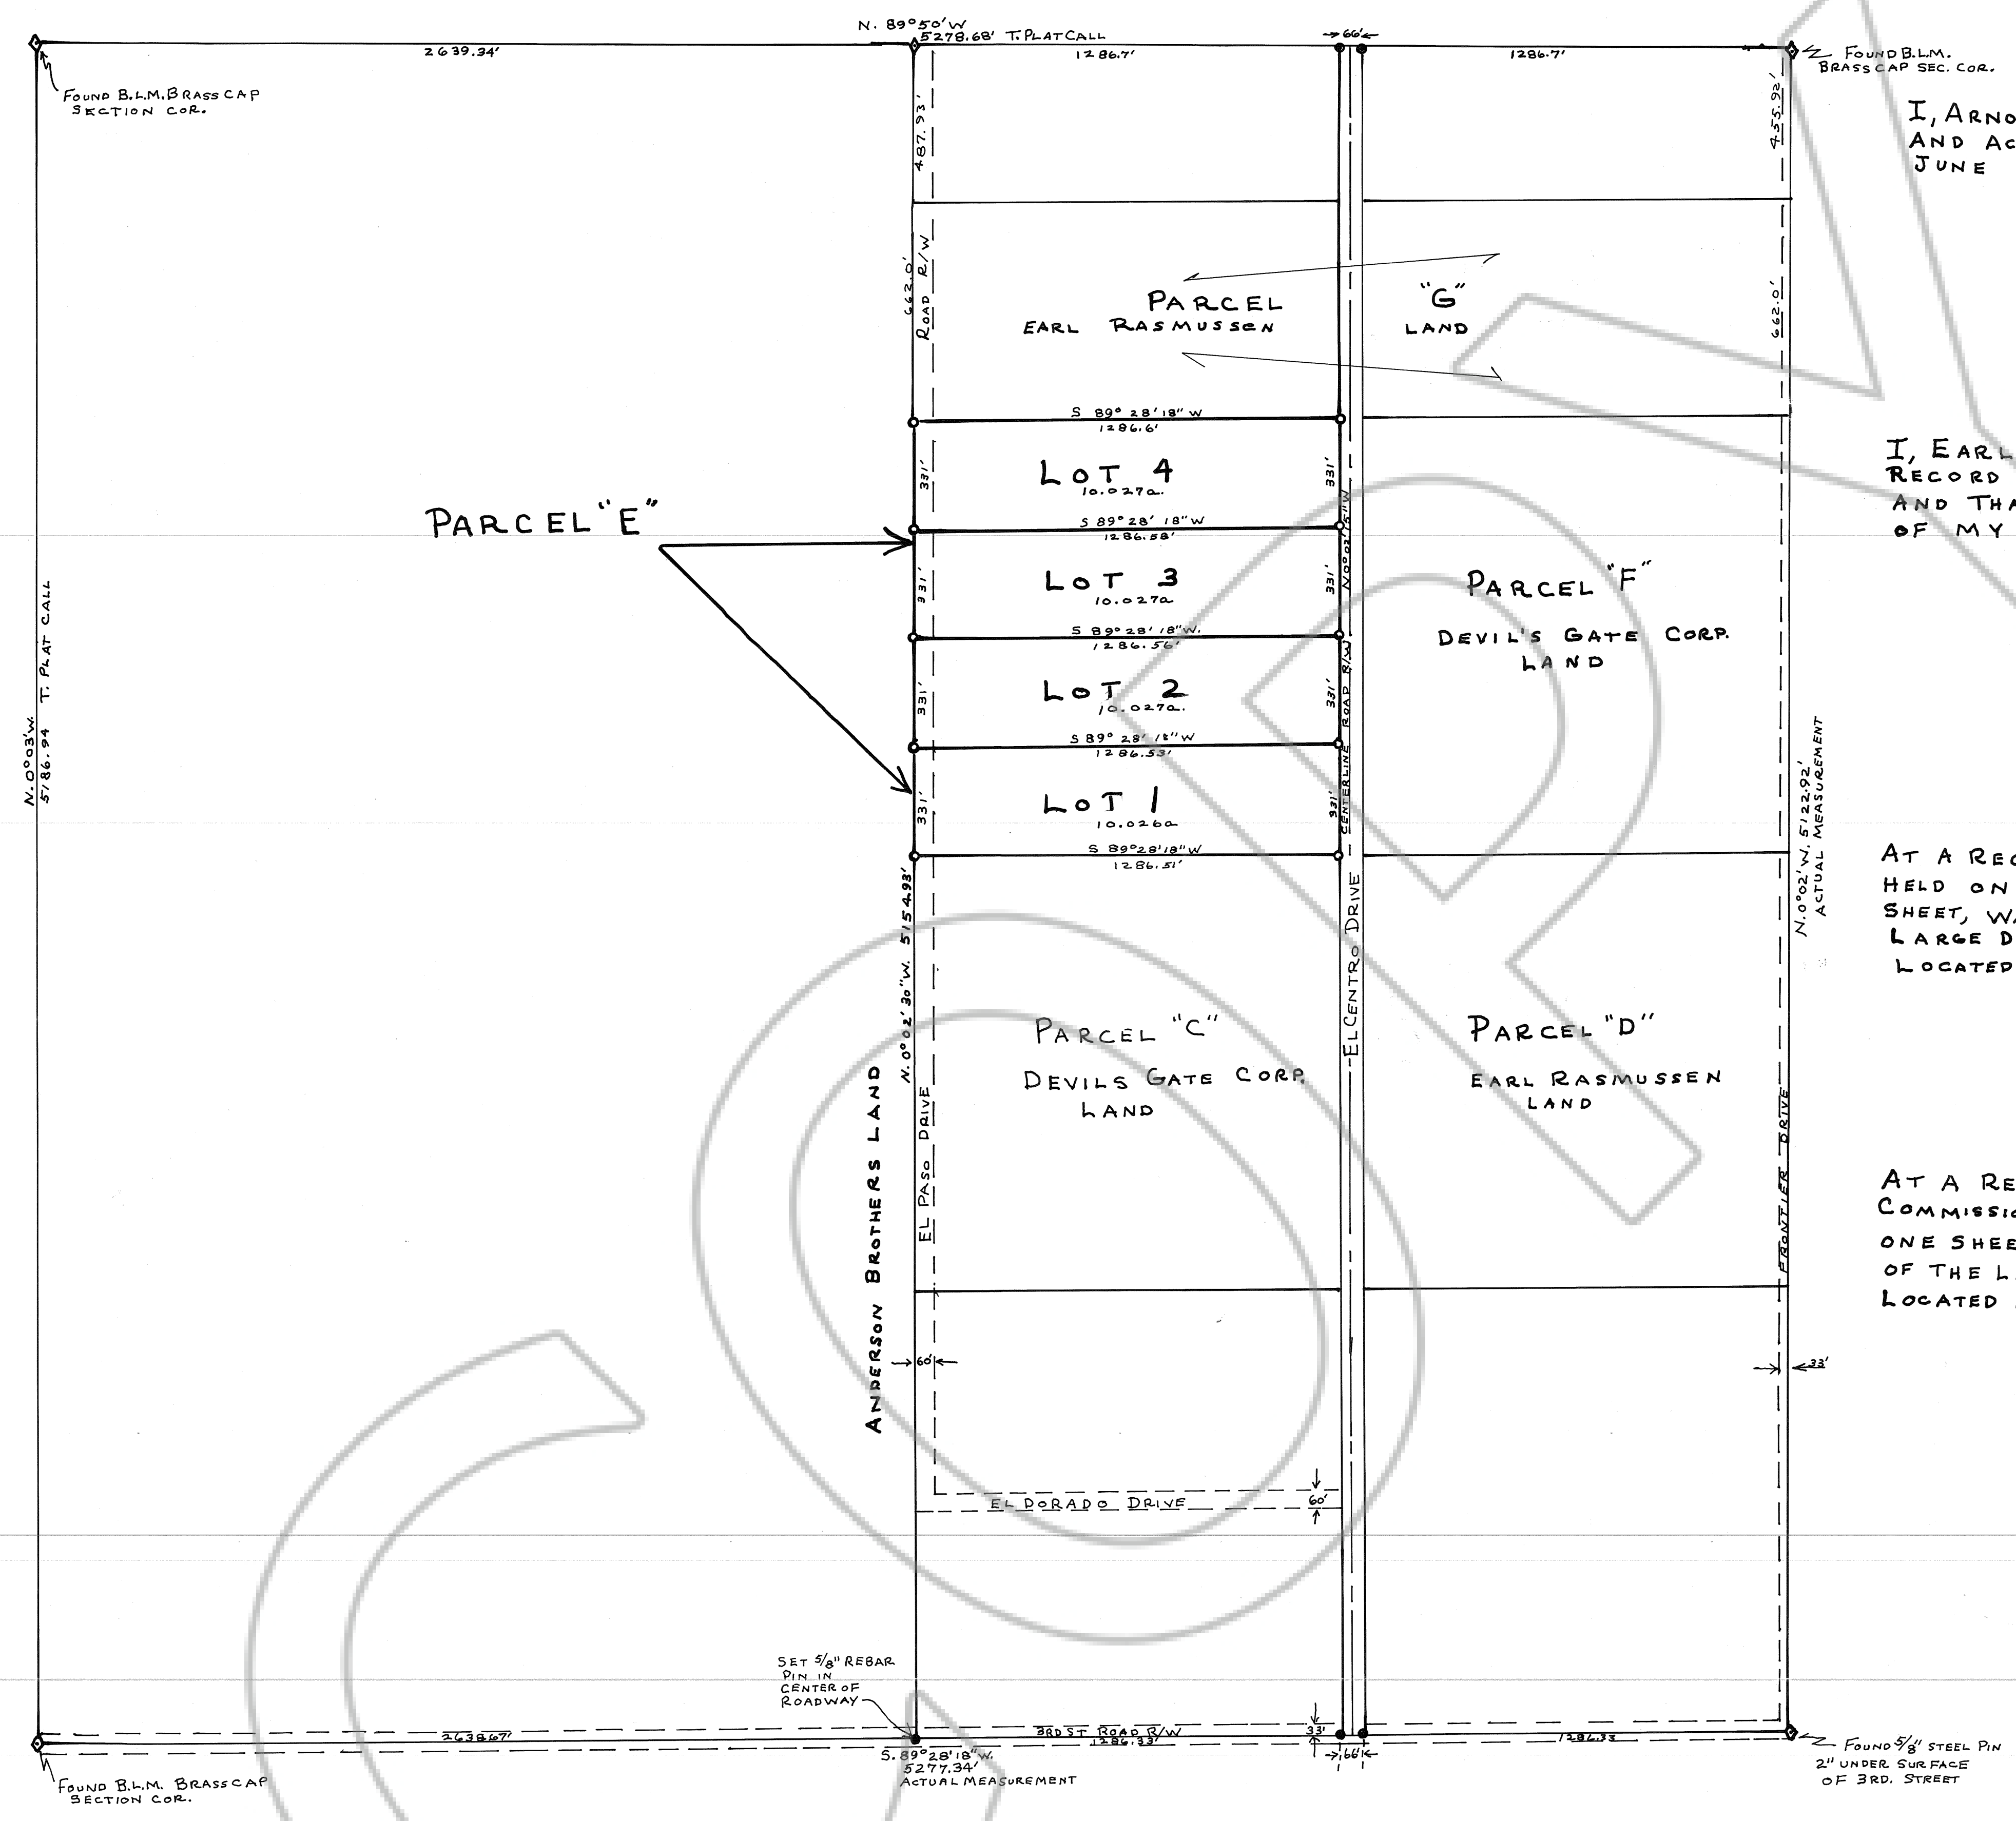

## CERTIFICATION

I, ARNOLD C. WOOD, CERTIFY THAT THIS PLAT IS A TRUE AND ACCURATE MAP OF A SURVEY MADE BY ME DURING JUNE 1981.

*Arnold C. Wood*  
NEV. LIC. LAND SURVEYOR No. 3144

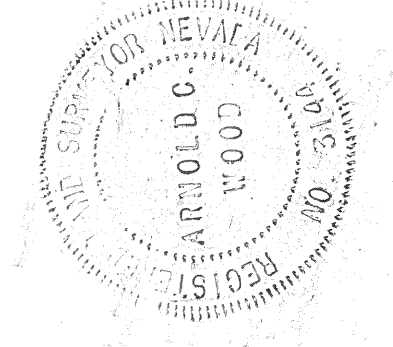

## OWNERS CERTIFICATION

I, EARL RASMUSSEN, CERTIFY THAT I AM THE OWNER OF RECORD OF PARCEL "E" IN THE E 1/2 SEC. 17, T.20N., R.53E. M.D. MER., AND THAT THIS PLAT IS AN ACCURATE REPRESENTATION OF MY PROPOSED PARCELLING OF SAID PARCEL "E"

*Earl Rasmussen*  
OWNER

## APPROVALS

AT A REGULAR MEETING OF THE EUREKA CO. COMMISSIONERS HELD ON October 6, 1981, THIS MAP, CONSISTING OF ONE SHEET, WAS PRESENTED AS A PARCEL MAP OF PARCEL "E" OF THE LARGE DIVISION MAP OF THE E 1/2, SEC. 17, T.20N., R.53E. M.D.MER., LOCATED IN EUREKA CO., BY EARL RASMUSSEN,

*Robt. Daniel*  
CHAIRMAN, EUREKA CO. COMMISSIONERS  
*John Shanks*  
CLERK, EUREKA COUNTY

AT A REGULAR MEETING OF THE EUREKA CO. PLANNING COMMISSION HELD ON September 24, 1981, THIS MAP, CONSISTING OF ONE SHEET, WAS PRESENTED AS A PARCEL MAP OF PARCEL "E" OF THE LARGE DIVISION MAP OF THE E 1/2, SEC. 17, T.20N., R.53E., LOCATED IN EUREKA CO., BY EARL RASMUSSEN.

*Robt. Daniel*  
CHAIRMAN, EUREKA CO. PLANNING COMMISSION  
*John Shanks*  
CLERK, EUREKA COUNTY

Filed  
AT THE REQUEST OF Earl A. Rasmussen  
October 8, 1981, at 30 mins. per. 8 H. M. in  
EUREKA COUNTY, NEVADA, RECORDS OF  
WILLIS A. DAPOULI Recorder  
Fee \$ 10.00

BASIS FOR BEARINGS: TOWNSHIP PLAT CALL  
FOR LINE BETWEEN N 1/4 COR. + NE COR. SEC. 17.

NOTE:  
ALL LOT ACREAGES WERE CALCULATED BY INCLUDING ALL ROAD RIGHT-OF-WAYS WITH THE EXCEPTION OF EL CENTRO DRIVE, WHERE THE LOT ACREAGES WERE EXTENDED TO THE CENTERLINE ONLY.

- 3/8" REBAR PIN 18" LONG WITH ALUM. TAG WITH R.L.S. 3144 WRITTEN ON TAG.
- 5/8" REBAR PIN 18" LONG WITH ALUM. TAG WITH R.L.S. 3144 WRITTEN ON TAG.
- SECTION OR 1/4 CORNER

PARCEL MAP + RECORD OF SURVEY  
OF: PARCEL "E" OF THE LARGE  
DIVISION MAP OF E 1/2 SECTION 17,  
T.20N., R.53E. M.D. MER.  
LOCATED IN: EUREKA CO. NEVADA  
FOR: EARL RASMUSSEN  
SCALE: 1" = 300'  
SURVEY + MAP BY ARNOLD C. WOOD  
R.L.S. 3144 JUNE-SEPT. 1981

82266

82266