



A PORTION OF THE EUREKA TOWNSITE EUREKA CO. NEVADA

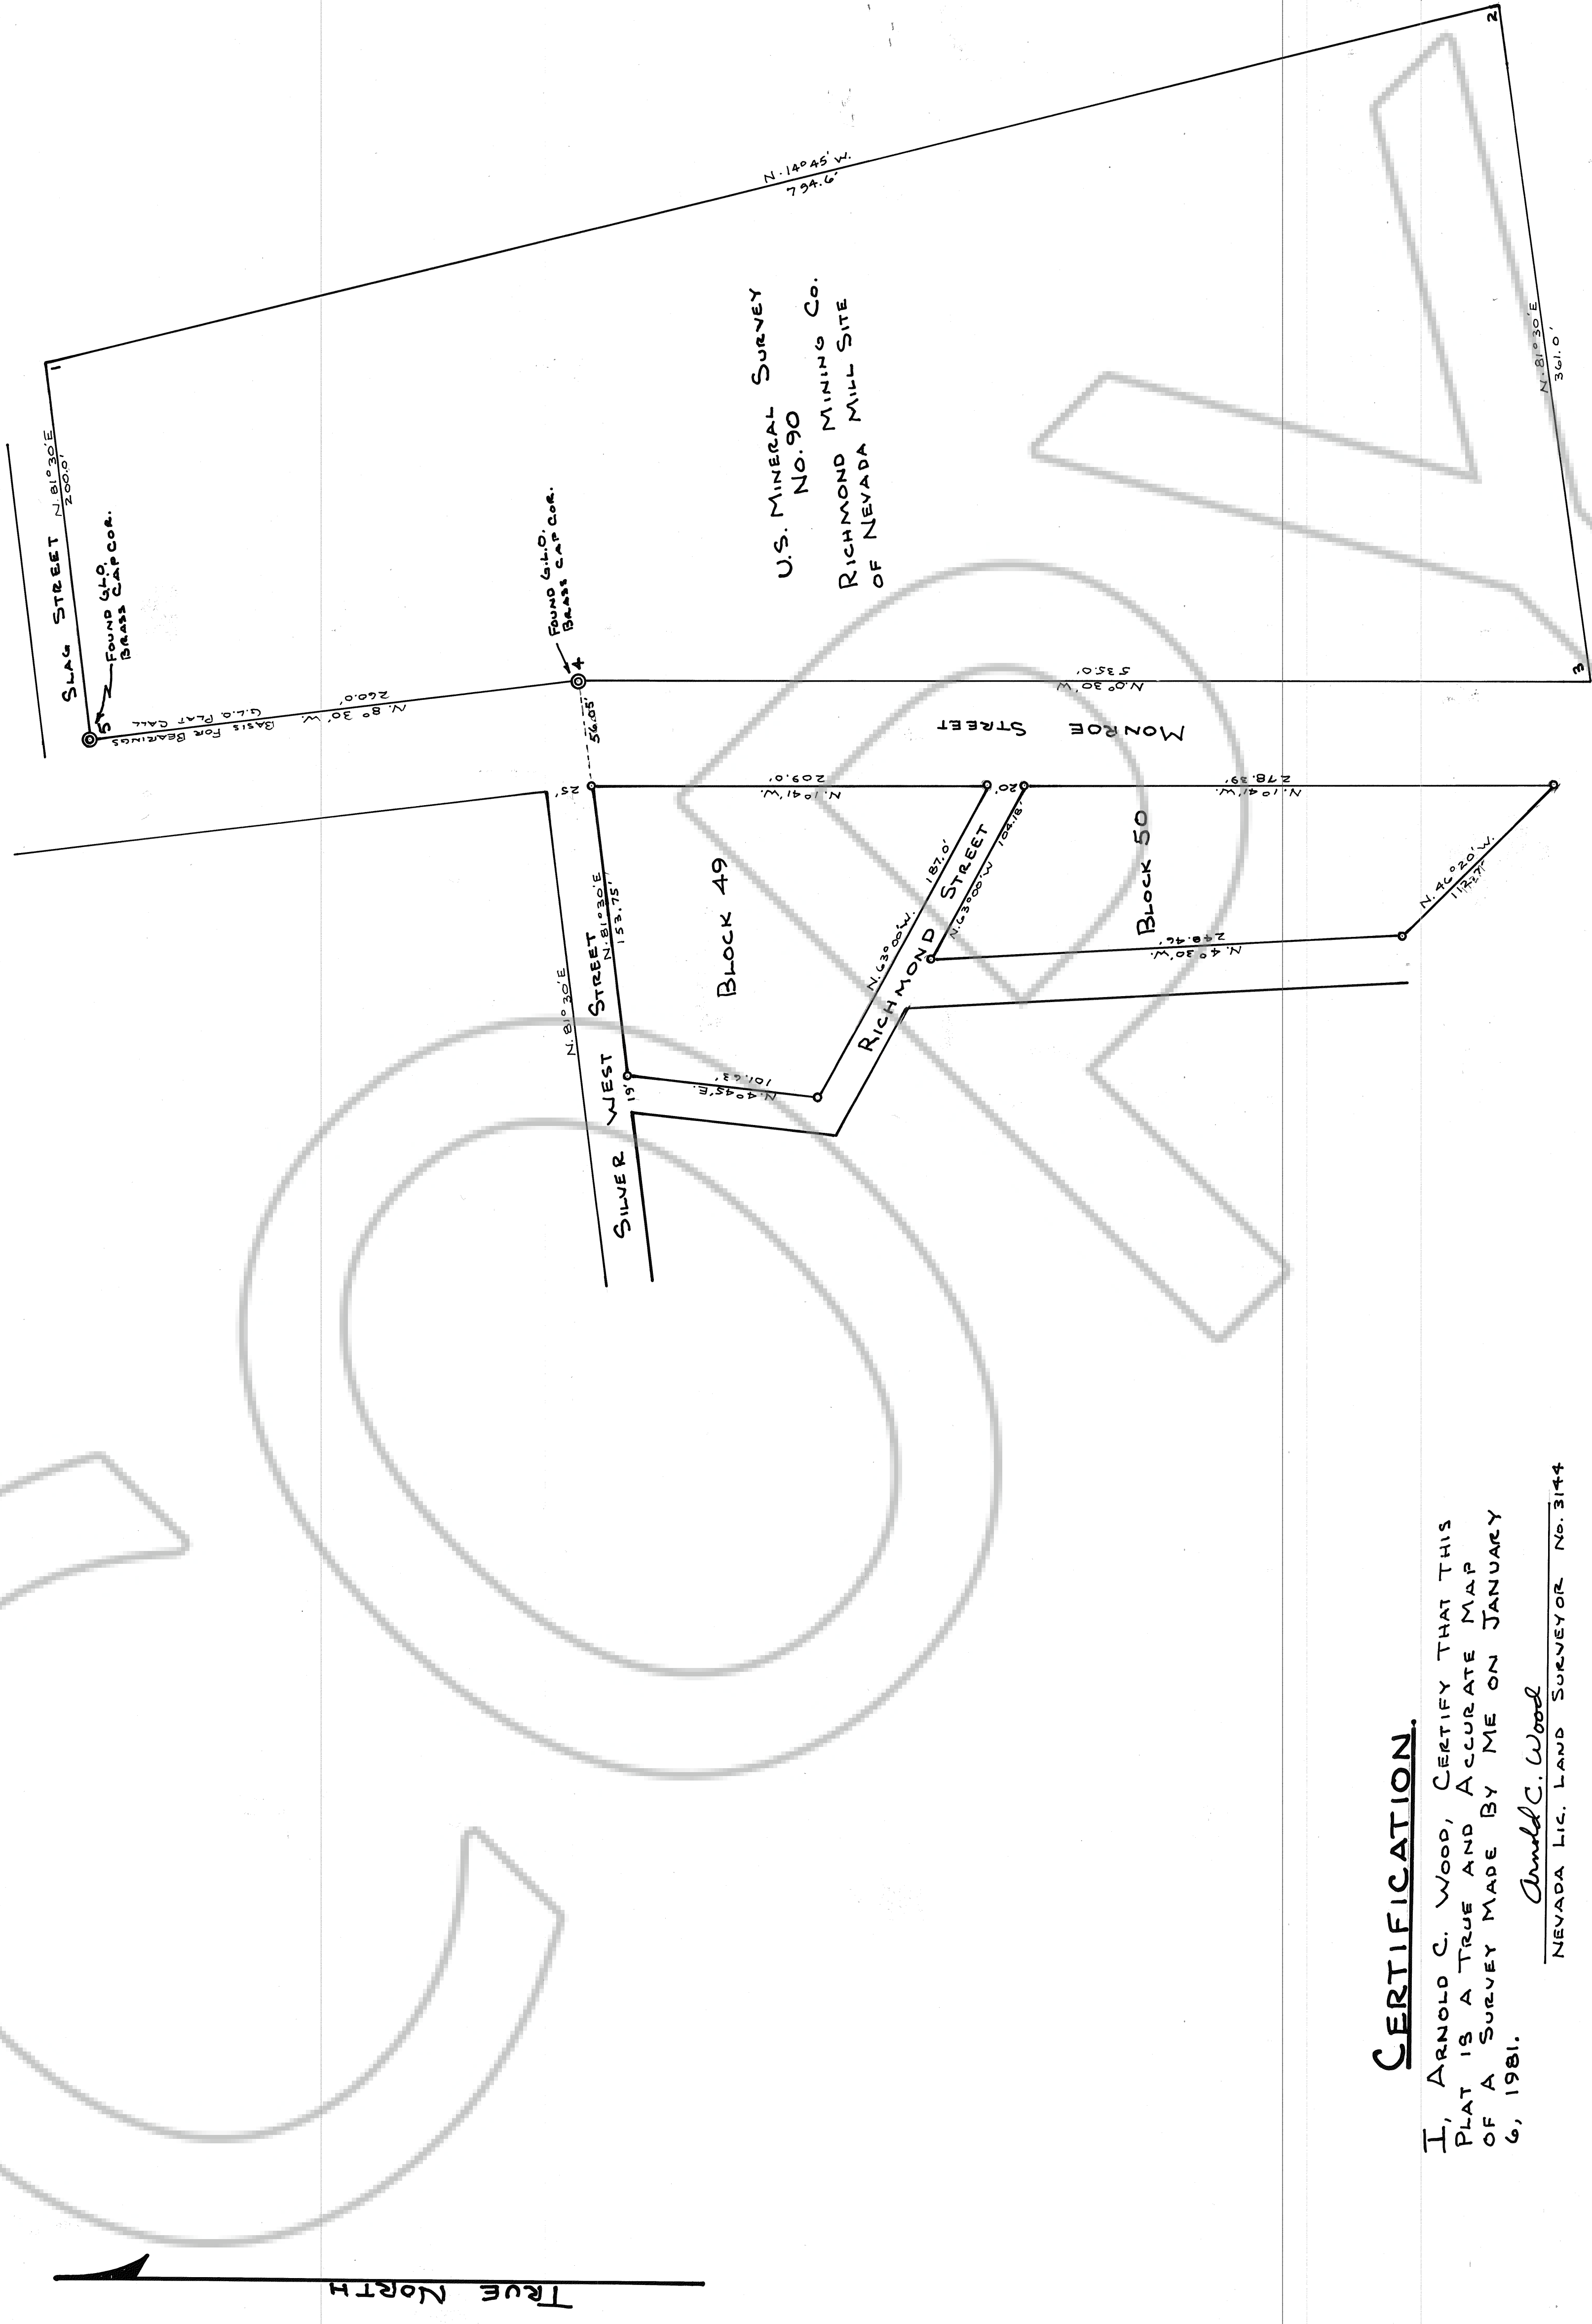

CERTIFICATION.

I, ARNOLD C. WOOD, CERTIFY THAT THIS PLAT IS A TRUE AND ACCURATE MAP OF A SURVEY MADE BY ME ON JANUARY 6, 1981.

Arnold C. Wood
NEVADA LIC. LAND SURVEYOR No. 3144

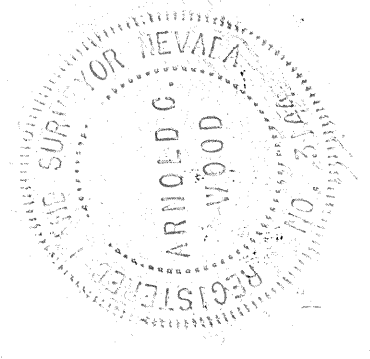

LEGEND

- ⊙ FOUND OFFICIAL U.S. GOV. G.L.O. BRASS CAP CORNER
- SET 5/8" 18" LONG REBAR PINS FOR BLOCK CORNERS

RECORD OF SURVEY
OF: BLOCKS 49 + 50
LOCATED IN: EUREKA TOWNSITE
EUREKA COUNTY NEVADA
FOR: LEONA D. ROWLEY AND
VIRGIL BARKER, OWNERS
SCALE: 1" = 50'
SURVEY + MAP BY A.C. WOOD
R.L.S. 3144

T 19 N. R 53 E.

Filed
RECORDED AT THE REQUEST OF Virgil Barker
on December 1, 1981, at 05:05
EUREKA COUNTY, NEVADA
WILLIS A. D'ARCO, Recorder
File No. 82487
Fee \$ 10.00

DRAWING NUMBER

DRAWING NUMBER

DRAWING NUMBER
82487

DRAWING NUMBER
R.O.S
Blk 49-50 Town