

R. 51-1/2 E.

NOTE: 1) BEARINGS ARE GRID BEARINGS BASED ON THE NEVADA STATE COORDINATE

3) LOCATION DATES:	
JANUARY 4, 1982	- SPRING 148, 150, 166
JANUARY 12, 1982	- SPRING 136, 137, 138, 154 THROUGH 161
JANUARY 13, 1982	- SPRING 149, 151 THROUGH 153, 168, 172, 178
JANUARY 16, 1982	- SPRING 165, 167, 169, 171, 173
JANUARY 17, 1982	- SPRING 162, 163, 174 THROUGH 177
JANUARY 18, 1982	- SPRING 179, 182, 183

GRID NORTH

SCALE: 1" = 400'

SURVEYOR'S CERTIFICATION
 I, INEBERG, DO HEREBY CERTIFY THAT THIS
 REVISION AND DIRECTION BETWEEN THE 4TH
 FR, 1981 AND THE 18TH DAY OF JANUARY, 1982.

MAP OF THE
SPRING LODGE MINING CLAIMS
EUREKA COUNTY, NEVADA

LOCATED BY RICHARD D. INBERG
AGENT FOR EXXON CORPORATION
EXXON MINERALS COMPANY
P.O. BOX 120
DENVER, COLORADO 80201
JOB NO. 1845-81
83002
DATE: 1/22/82

EXXON MINERALS CO
AT THE REQUEST OF
F1100
on January 21, 1982
at 3 min. post 3 P. M.
RECORDS
OF EUREKA COUNTY, NEVADA
WILL A. DAVOLLI
Recorder
File No. 83000
Folio 874500
Includes 0114 Sheets

-INDICATES 4" X 4" X 1/2" WOOD POST MONUMENT
-INDICATES 4" X 4" X 1/2" WOOD POST LOCATION MONUMENT
-LOCATED 25' FROM END LINE UNLESS NOTED
-INDICATES SECTION CORNER BY PROTRACTION DIAGRAM
-INDICATES BRASS CAP MONUMENT SECTION CORNER
-DASHED LINES INDICATE OVERLAP ON PRIOR GAP CLAIM

LEGEND:

REGISTRED LAND SURVEYOR
NEVADA LICENSE NO. 05950

Richard D. Inders

REGISTRED LAND SURVEYOR
NEVADA LICENSE NO. 05950

INDERS
D
RICHARD

I, RICHARD D. INBERG, DO HEREBY CERTIFY THAT THIS PLAT IS A TRUE AND ACCURATE MAP OF THE SURVEY MADE UNDER MY SUPERVISION AND DIRECTION BETWEEN THE 4TH DAY OF NOVEMBER, 1981 AND THE 18TH DAY OF JANUARY, 1982.

SURVEYOR'S CERTIFICATION

3) LOCATION DATES:	
SPRING 83, 85, 87	-
SPRING 73, 75, 77, 89, 91, 93, 135	-
SPRING 144 THROUGH 147, 164	-
SPRING 82	-
SPRING 79, 81	-
SPRING 107, 108	-
SPRING 95 THROUGH 106	-
SPRING 123, 124, 125 THROUGH 134	-
SPRING 16, 1982	-
JANUARY 19, 1982	-
JANUARY 14, 1982	-
JANUARY 12, 1982	-
JANUARY 8, 1982	-
JANUARY 7, 1982	-
JANUARY 3, 1982	-
DECEMBER 31, 1981	-

3) LOCATION DATES:

SPRINGS ARE GRID BEARINGS BASED ON THE NEVADA STATE COORDINATE
 SYSTEM, EAST ZONE.
 15' FROM THE SOUTHWEST CORNER OF SECTION 36, T. 23 N., R. 51 E., M.D.M.,
 NEVA COUNTY, TO THE NORTHEAST CORNER OF
 SOUTH 36.611',
 SPRING 103 SOUTH 144.9',
 SPRING 111 NORTH 23.14.5',
 SPRING 117 NORTH 164.7.5',
 SPRING 118 NORTH 340.8',
 SPRING 125 NORTH 938.3',
 SPRING 126 SOUTH 350.0',
 SPRING 133 NORTH 229.0',
 SPRING 164 SOUTH 733.7',
 EAST 1619.0',

NOTE:

R. 51-1/2 E.


R. 51 E.

SCALE: 1" = 400'

GRID NORTH

T 22 N.

T. 23 N.

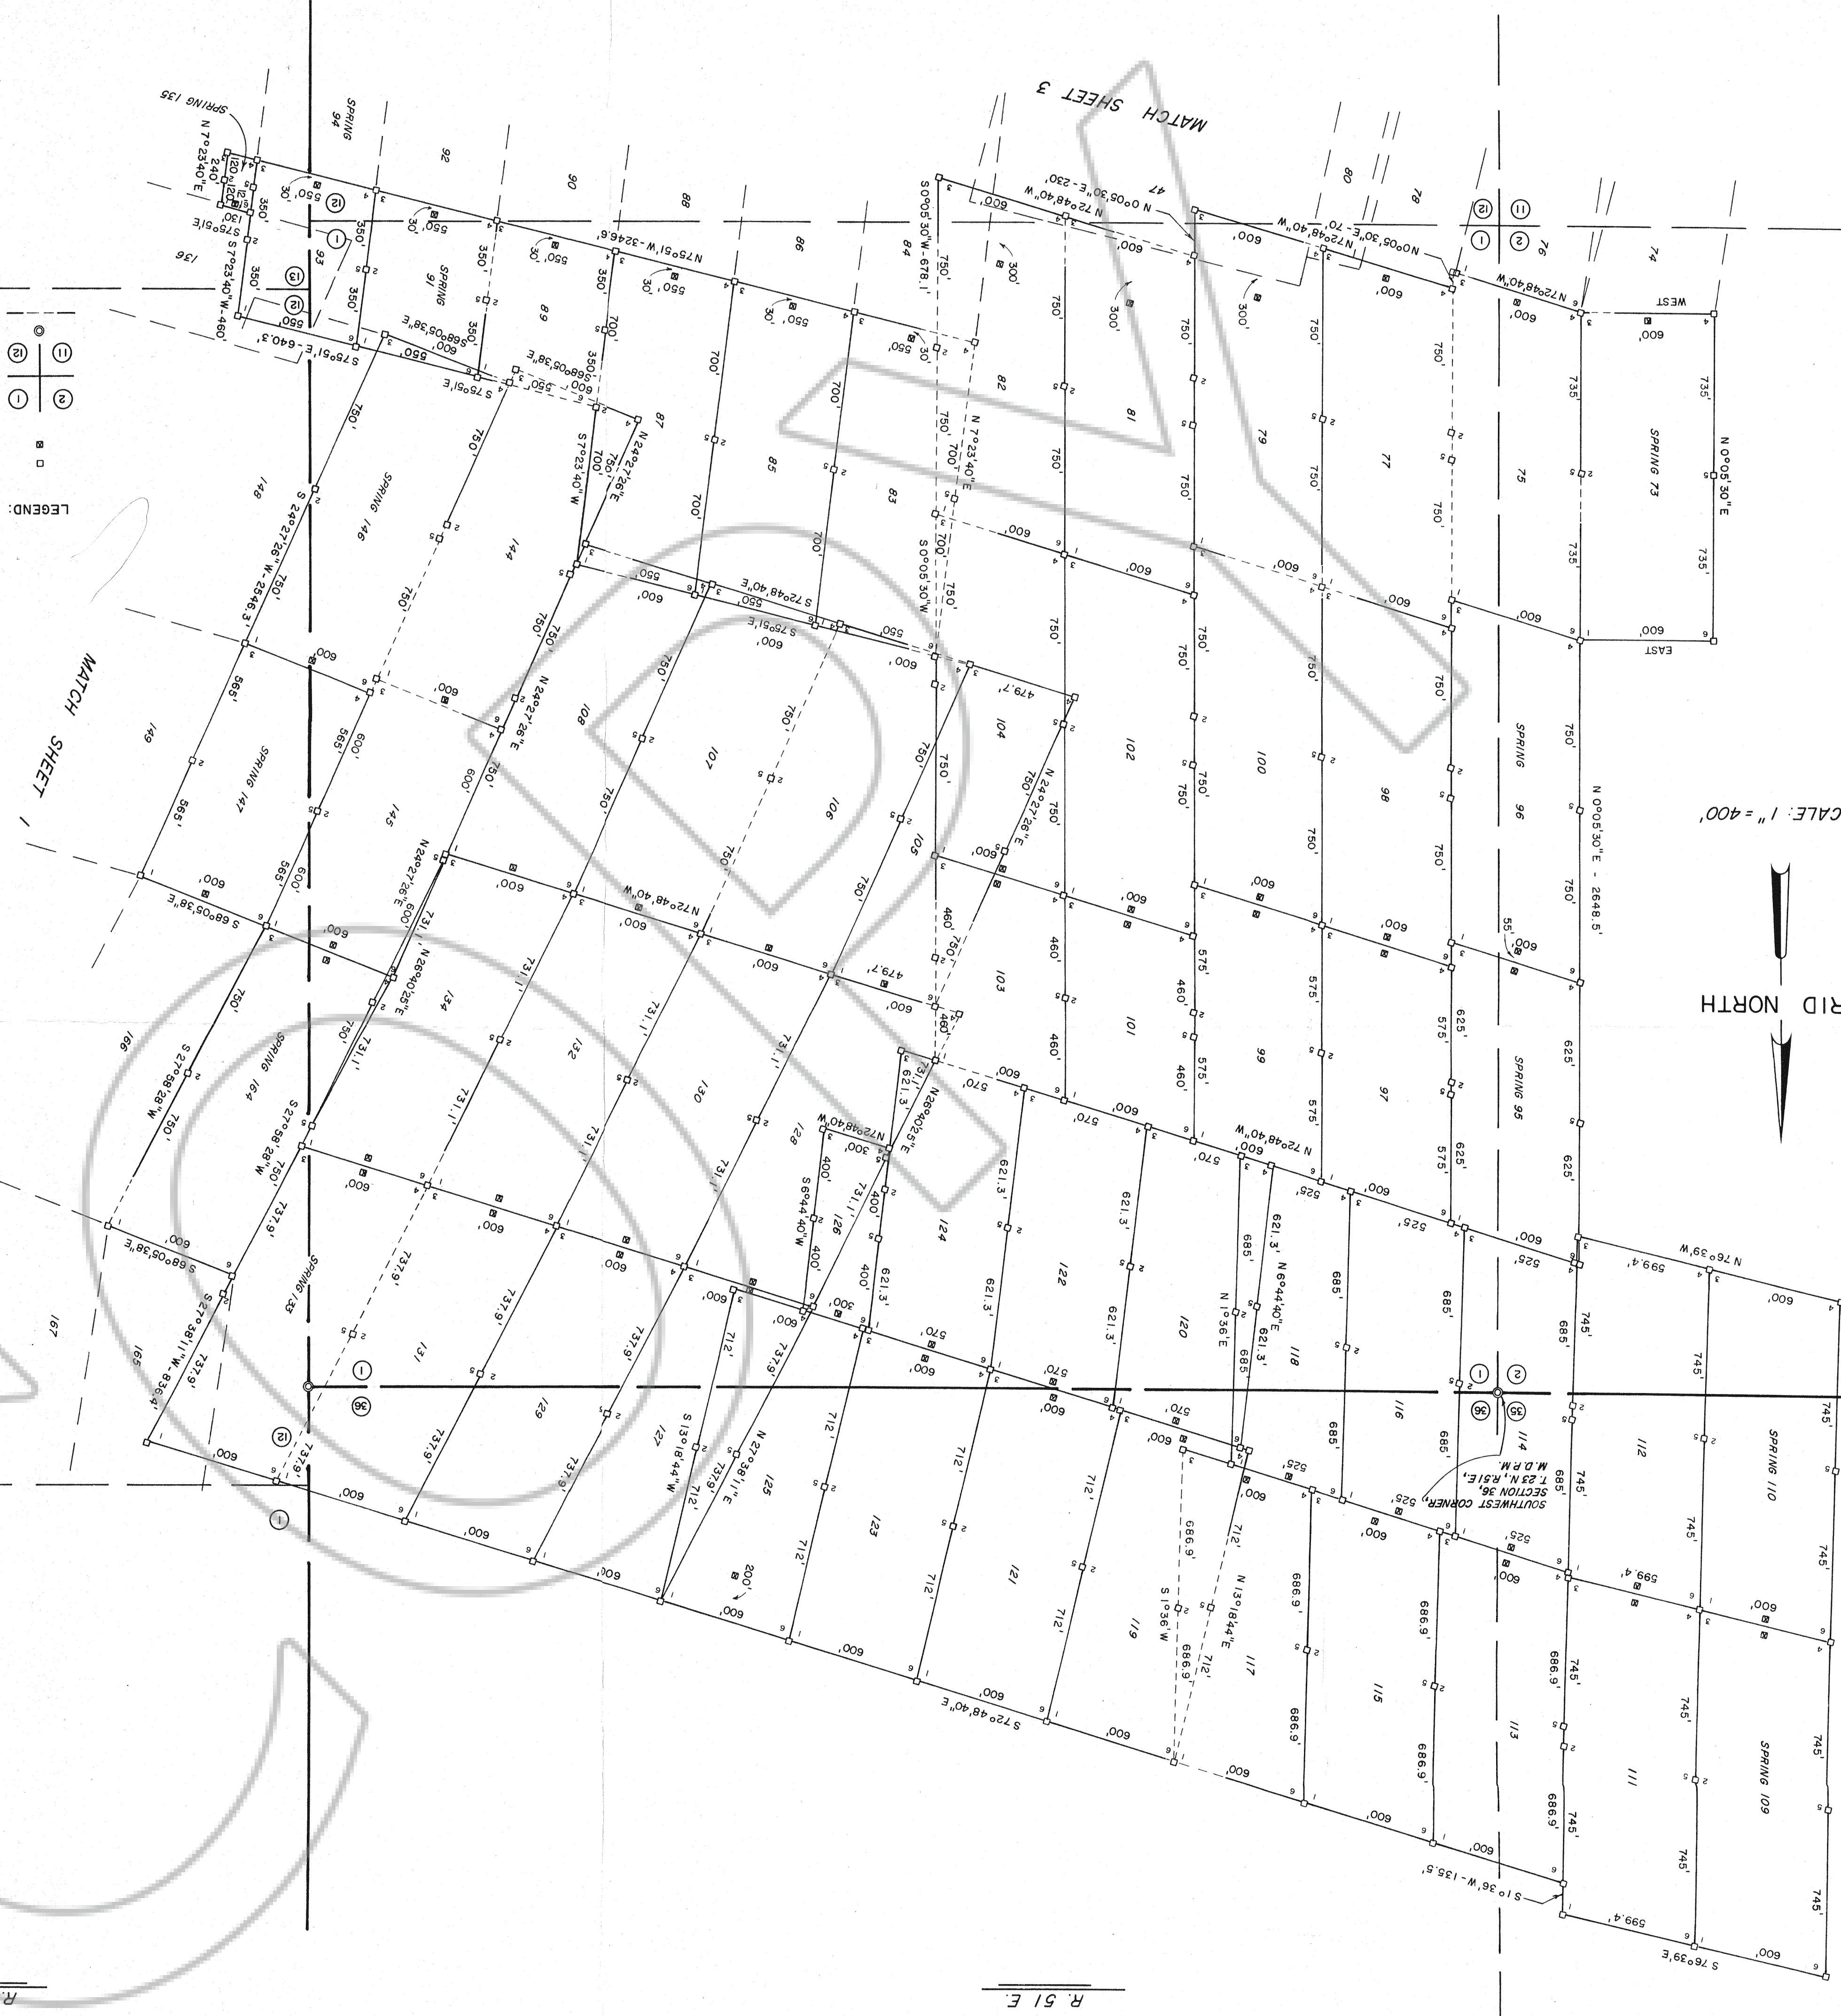

GRID NORTH

SCALE: 1" = 400'

T. 22 N.

SOUTHWEST CORNER,
SECTION 36,
T. 23 N., R. 51 E., M.D.P.M.

R. 51 E.

MATCH SHEET 2

SOUTHEAST CORNER,
SECTION 36,
T. 23 N., R. 51 E., M.D.P.M.

R. 51-1/2 E.

R. 52 E.

NOTE:

- 1) BEARINGS ARE GRID BEARINGS BASED ON THE NEVADA STATE COORDINATE SYSTEM, EAST ZONE
- 2) TIES FROM THE SOUTHWEST CORNER OF SECTION 36, T. 23 N., R. 51 E., M.D.P.M., EUREKA COUNTY NEVADA, TO THE NORTHEAST CORNER OF:


SPRING 19	SOUTH 8999.1'	EAST 5829.8'
SPRING 47	SOUTH 5246.6'	EAST 2348.4'
SPRING 74	SOUTH 4782.4'	WEST 360.9'
SPRING 80	SOUTH 5027.3'	EAST 865.0'
SPRING 94	SOUTH 5452.8'	EAST 5528.6'

3) LOCATION DATES:

- | | |
|-------------------|--|
| NOVEMBER 30, 1981 | - SPRING 47 |
| DECEMBER 2, 1981 | - SPRING 49 |
| DECEMBER 24, 1981 | - SPRING 59 THROUGH 66 |
| DECEMBER 26, 1981 | - SPRING 67 THROUGH 72 |
| DECEMBER 30, 1981 | - SPRING 35 THROUGH 38 |
| DECEMBER 31, 1981 | - SPRING 39 THROUGH 46, 48, 84, 86, 88 |
| JANUARY 1, 1982 | - SPRING 19 THROUGH 34 |
| JANUARY 3, 1982 | - SPRING 74, 76, 78, 80, 90, 92, 94 |

SURVEYOR'S CERTIFICATION

I, RICHARD D. INBERG, DO HEREBY CERTIFY THAT THIS PLAT IS A TRUE AND ACCURATE MAP OF THE SURVEY MADE UNDER MY SUPERVISION AND DIRECTION BETWEEN THE 4TH DAY OF NOVEMBER, 1981 AND THE 18TH DAY OF JANUARY, 1982.

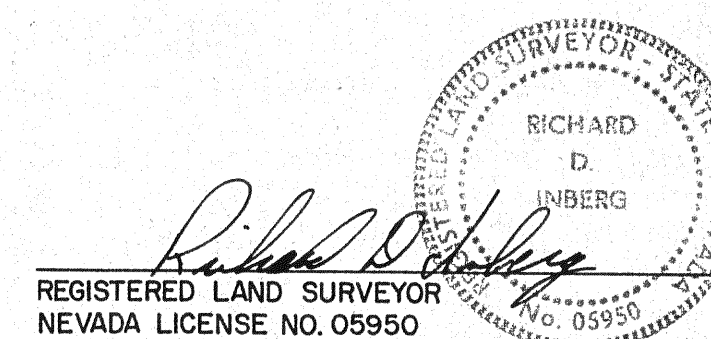

Filed
AT THE REQUEST OF
EXXON MINERALS CO.
on January 26, 1982
at 2:30 mins. past 3 P.M.
RECORDS
OF EUREKA COUNTY, NEVADA
WILL A. DePAOLI
Recorder
File No. 83002 Fee \$2,145.00
Includes all 4 sheets

SHEET 3 OF 4 SHEETS


MAP OF THE
SPRING LODGE MINING CLAIMS
EUREKA COUNTY, NEVADA

LOCATED BY RICHARD D. INBERG
AGENT FOR EXXON CORPORATION
EXXON MINERALS COMPANY
P.O. BOX 120
DENVER, COLORADO 80201

JOB NO. 1845-81 83002 DATE: 1/22/82

LEGEND:

- - INDICATES 4" X 4" X 4-1/2' WOOD POST MONUMENT
- - INDICATES 4" X 4" X 4-1/2' WOOD POST LOCATION MONUMENT LOCATED 30' FROM END LINE UNLESS NOTED
- ⑪ ⑫ - INDICATES SECTION CORNER BY PROTRACTION DIAGRAM
- ⑭ ⑬ - INDICATES BRASS CAP MONUMENT SECTION CORNER
- DASHED LINES INDICATE OVERLAP ON PRIOR GAP CLAIMS

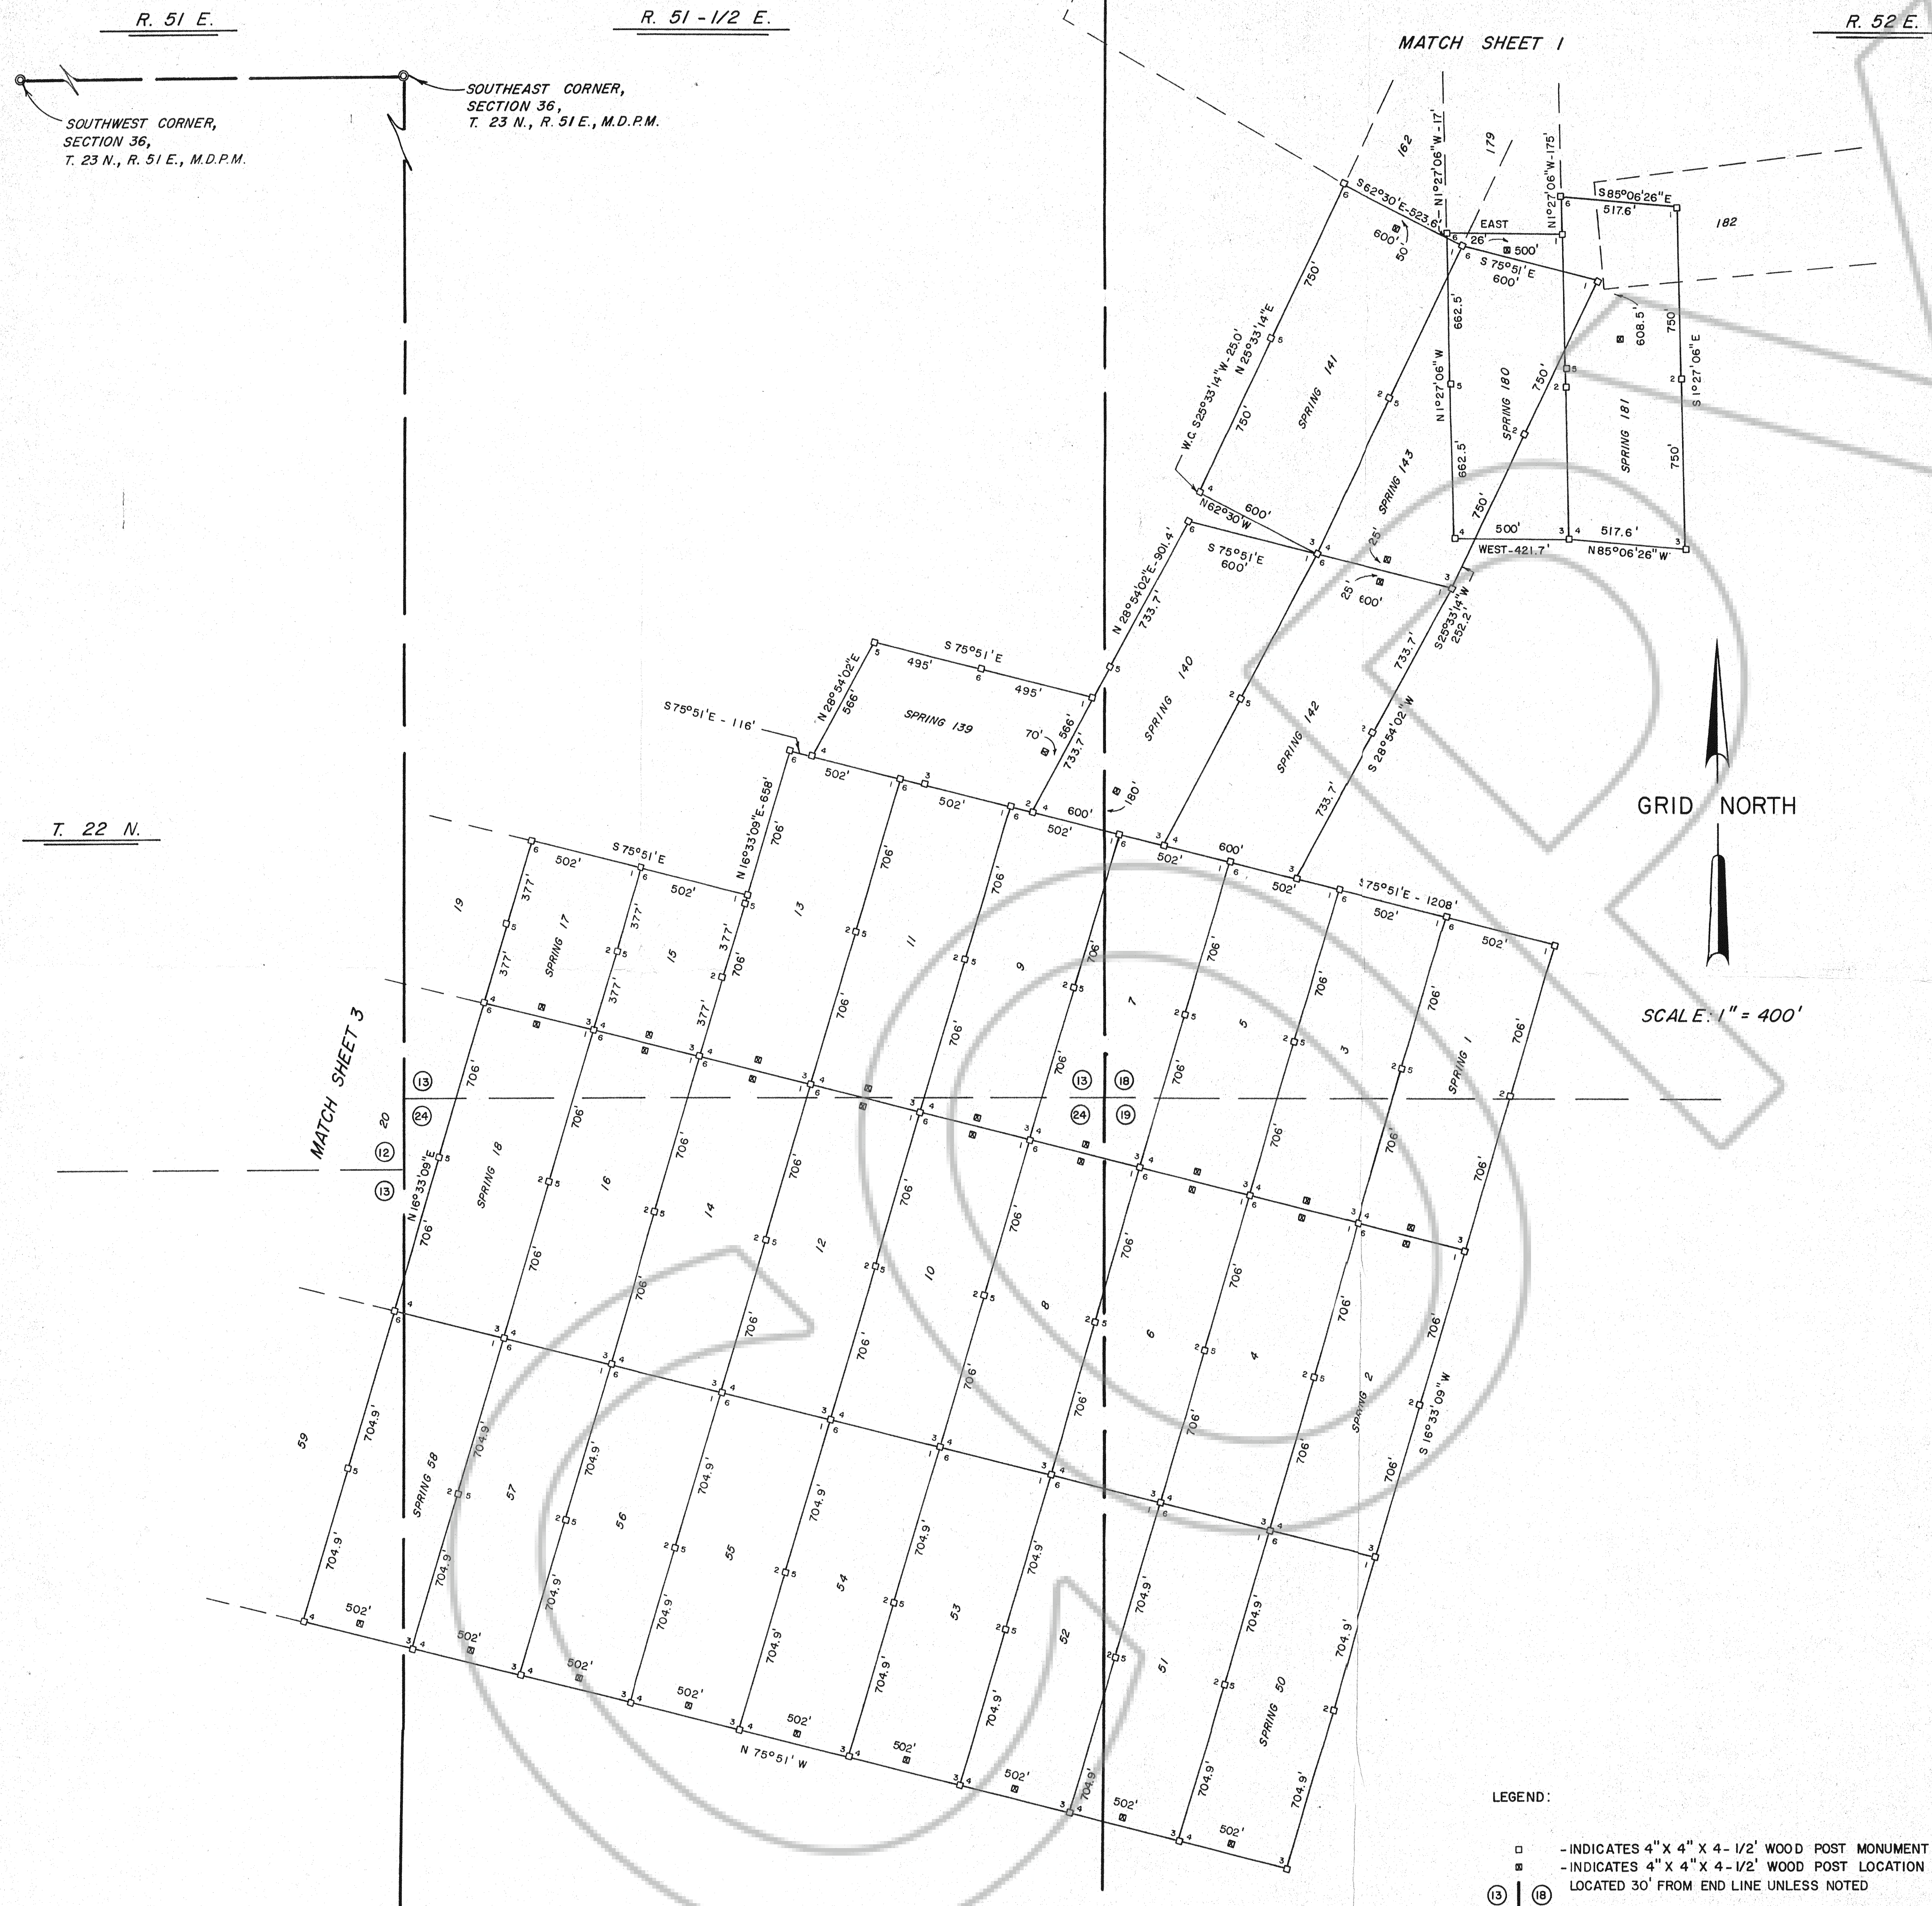

- NOTE:
- 1) BEARINGS ARE GRID BEARINGS BASED ON THE NEVADA STATE COORDINATE SYSTEM, EAST ZONE.
 - 2) TIES FROM THE SOUTHWEST CORNER OF SECTION 36, T. 23 N., R. 51 E., M.D.P.M., EUREKA COUNTY, NEVADA, TO THE NORTHEAST CORNER OF:

SPRING 1	SOUTH 9472.8'	EAST 10398.2'
SPRING 139	SOUTH 8388.6'	EAST 8336.8'
SPRING 143	SOUTH 6539.6'	EAST 10583.1'
SPRING 181	SOUTH 6209.9'	EAST 10944.3'
 - 3) LOCATION DATES:

DECEMBER 20, 1981	- SPRING 50 THROUGH 55
DECEMBER 24, 1981	- SPRING 56 THROUGH 58
DECEMBER 30, 1981	- SPRING 1 THROUGH 16
JANUARY 1, 1982	- SPRING 17, 18
JANUARY 17, 1982	- SPRING 139 THROUGH 143
JANUARY 18, 1982	- SPRING 180, 181

SURVEYOR'S CERTIFICATION

I, RICHARD D. INBERG, DO HEREBY CERTIFY THAT THIS PLAT IS A TRUE AND ACCURATE MAP OF THE SURVEY MADE UNDER MY SUPERVISION AND DIRECTION BETWEEN THE 4TH DAY OF NOVEMBER, 1981 AND THE 18TH DAY OF JANUARY, 1982.

Richard D. Inberg
 REGISTERED LAND SURVEYOR
 NEVADA LICENSE NO. 05950

Filed AT THE REQUEST OF
EXXON MINERALS CO
 on January 26, 1982
 at 2:30 p.m., past 3 P.M.
 OF EUREKA COUNTY, NEVADA
 WILL A. DePAOLI
 Recorder
 File No. 83002 Fee \$ 2,745.00
Includes all 4 Sheets

SHEET 4 OF 4 SHEETS

**MAP OF THE
 SPRING LODGE MINING CLAIMS
 EUREKA COUNTY, NEVADA**

LOCATED BY RICHARD D. INBERG
 AGENT FOR EXXON CORPORATION
 EXXON MINERALS COMPANY
 P.O. BOX 120
 DENVER, COLORADO 80201
 JOB NO. 1845-81 83002 DATE: 1/22/82

- LEGEND:
- - INDICATES 4" X 4" X 4-1/2' WOOD POST MONUMENT
 - - INDICATES 4" X 4" X 4-1/2' WOOD POST LOCATION MONUMENT LOCATED 30' FROM END LINE UNLESS NOTED
 - ⊕ - INDICATES SECTION CORNER BY PROTRACTION DIAGRAM
 - ⊙ - INDICATES BRASS CAP MONUMENT SECTION CORNER