

DRAWING NUMBER
R05
123NR52E 2c18

DRAWING NUMBER
84475

DRAWING NUMBER
R05
123NR52E 2c18

DRAWING NUMBER
R05
123NR52E 2c18


Match to sheet 2

File Number _____ County Recorder this _____
Filed in the office of the Eureka _____
day of _____ 19____, at _____ minutes past _____ o'clock
_____ M. at the request of T. W. Stoutenburg.

Eureka County Recorder

Surveyors Certificate

I, T. W. Stoutenburg, do hereby certify that this map has been
prepared by me from field notes of a survey made at the request
of Burt Bergeron during May, 1982
that this map is true and complete as shown, that the monuments
are of the character and occupy the positions indicated and en-
ables the survey to be retraced.

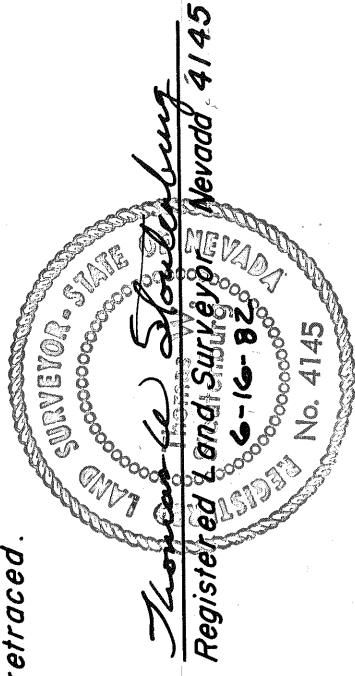

Basis of bearings

N 89°55'00"W between the South 1/4 cor. and the Southwest cor.
of Sec. 18, T. 23N., R. 52E., M.D.B. & M. as depicted on the Dependent
Resurvey Plat compiled by the B.L.M., dated December 10, 1975.

Legend

- ◇ B.L.M. brass cap monument dated 1972 and 1973.
- Set a 5/8"x24" rebar with a 1" aluminum cap stamped R.L.S.
4145 with T-bar fence post guard.



Sec. 18, T. 23N., R. 52E., M.D.B. & M.

Note: The proportion from the cr. 1/4 cor. to the West 1/4 cor. was
calculated from the lotting acreages depicted on the original
U.S.G.L.O. plat dated March 3, 1894.

Filed
AT THE REQUEST OF Desert Mountain Surveying Co., Inc.
on July 6 1982, at 30 min. past _____
BUREAU COUNTY, NEVADA
WILLIS A. DICKSON, Recorder
PLAT No. 21475
Pg. 8 of 10

Scale 1" = 400'
Sheet 3 of 3

Map
Record of Survey
for
Burt Bergeron
West half of Government Lots nos 7&12 of
Sec. 18, T. 23N., R. 52E., M.D.B. & M.

Desert - Mountain Surveying Company
146 West Second Street
Winnemucca, Nevada 89445

Eureka County

Nevada