

DRAWING NUMBER

DRAWING NUMBER

DRAWING NUMBER


DRAWING NUMBER

File Number 85519

Filed in the office of the Eureka County Recorder this 24th day of October 1982, at 4:45 minutes past 2 o'clock A. M. at the request of T. W. Stoutenburg.

Shirley A. Nelson
Eureka County Recorder
Feb 24 8 10 00

Section 18, T.23N., R.52E., M.D.B.M.

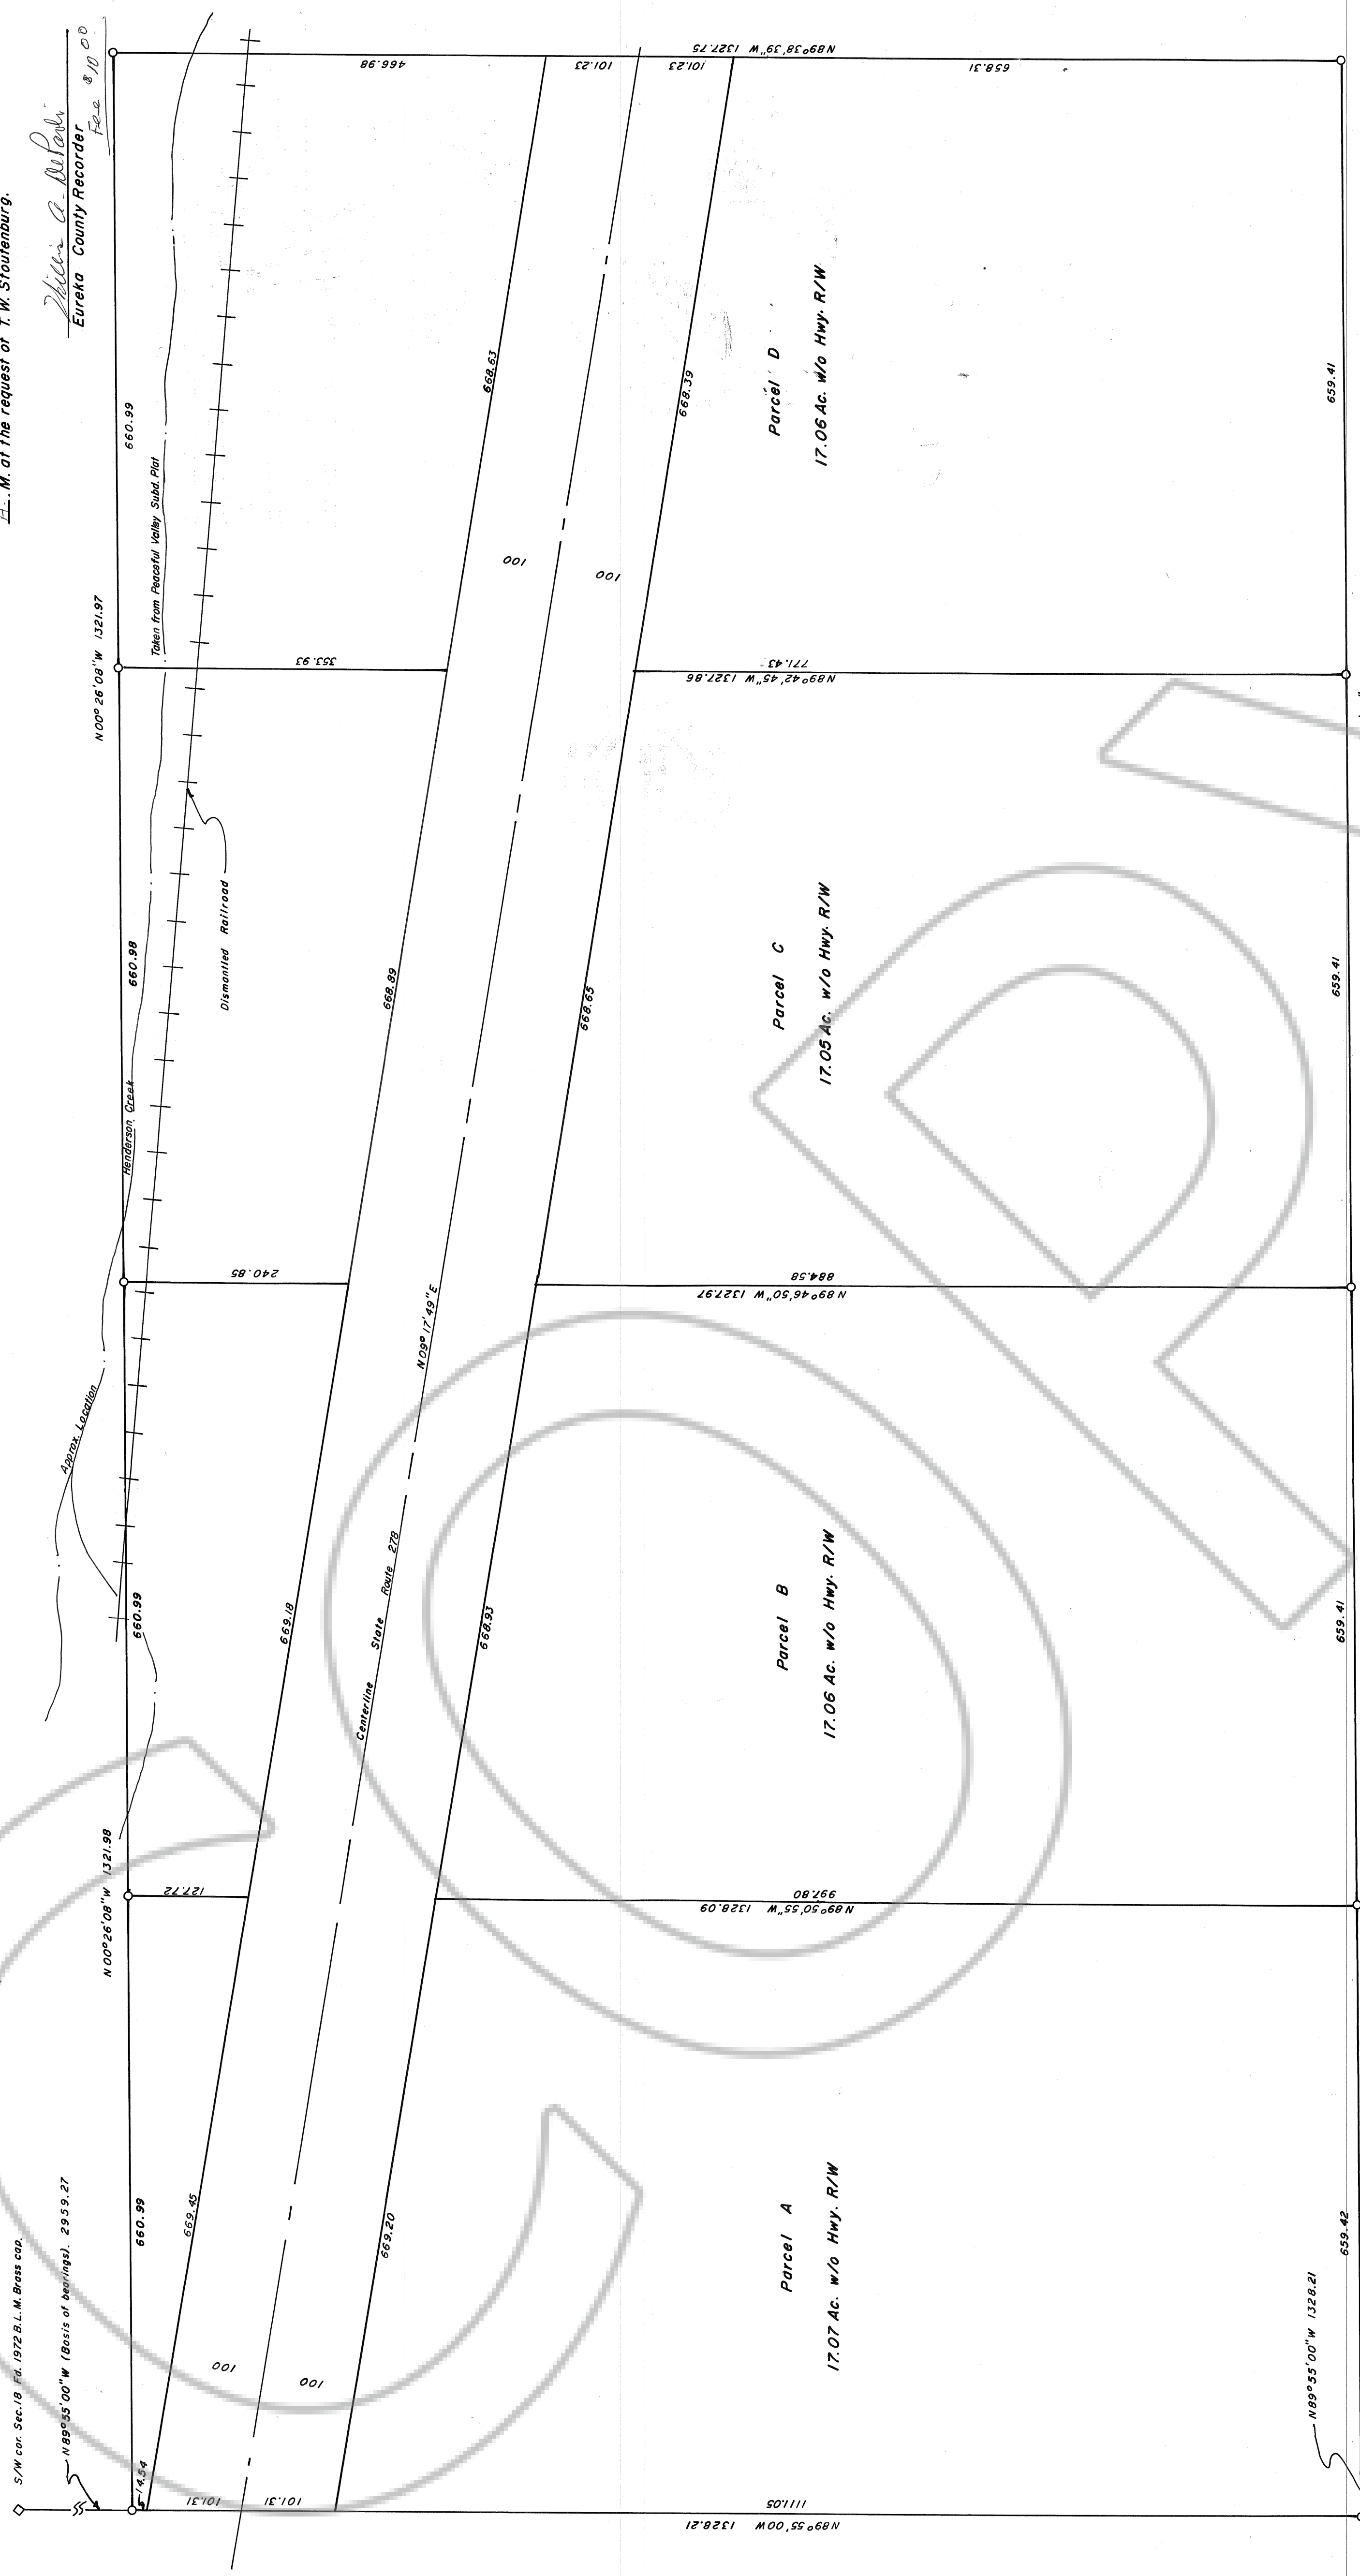

S 1/4 cor. Sec. 18
S 1/4 cor. Sec. 18

Surveyors Certificate
I, Thomas W. Stoutenburg, do hereby certify that this map has been prepared by me from field notes of a survey made at the request of Burton Bergeron during May, 1982 that this map is true and complete as shown, that the monuments are of the character and occupy the positions indicated and enables the survey to be retraced.

Thomas W. Stoutenburg
Registered Land Surveyor
Stoutenburg
Nevada 4145
6-12-82

Owners Certificate
Know all men by these presents that the undersigned, being the owners of the lands designated on this plat, does consent to the preparation and filing of this map, and that they do hereby offer without reservations for street and public utility purposes all the areas delineated for such purposes on this map. In witness whereof I have set my hand this 22nd day of June, 1982

Burton Bergeron
Barbara Bergeron

State of MINNESOTA
County of LAKE OF THE WOODS
On this 22nd day of JUNE, 1982, before me, the undersigned, personally appeared the same as below, known to me the persons executing the foregoing and acknowledged that they executed the same freely and voluntarily for uses and purposes therein mentioned.

Notary
Jan Mart




Approval Eureka County Commissioners
At a regular meeting of the Board of County Commissioners of Eureka County, State of Nevada, held on the 24th day of October, 1982, this map was duly approved as a parcel map for subdivision purposes pursuant to N.R.S. 278.

Chairman: Richard Bergeron

Notes

- Indicates a set 5/8" x 24" rebar with a 1" aluminum cap stamped R.L.S. 4145.
- 10' utility easements on all property lines.
- Parcels A and B formerly described as W 1/2 Govt. Lot 12.
- Parcels C and D formerly described as W 1/2 Govt. Lot 7.

Basis of bearings
N 89° 55' 00" W between the South 1/4 cor. and the Southwest cor. of Sec. 18, T.23N., R.52E., M.D.B.M. as depicted on the Dependent Resurvey Plat compiled by the B.L.M. dated December 10, 1975.

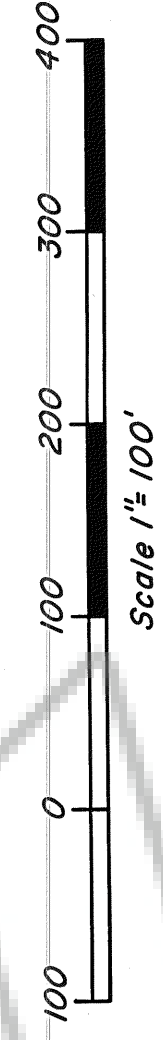

Parcel Map
for
Burton Bergeron
Within the west halves of Government lots 7,
and 12 of Section 18, T.23N., R.52E., M.D.B.M.
Eureka County Nevada

Desert-Mountain Surveying Company
146 West Second Street
Winnemucca, Nevada 89445