


R 50 E

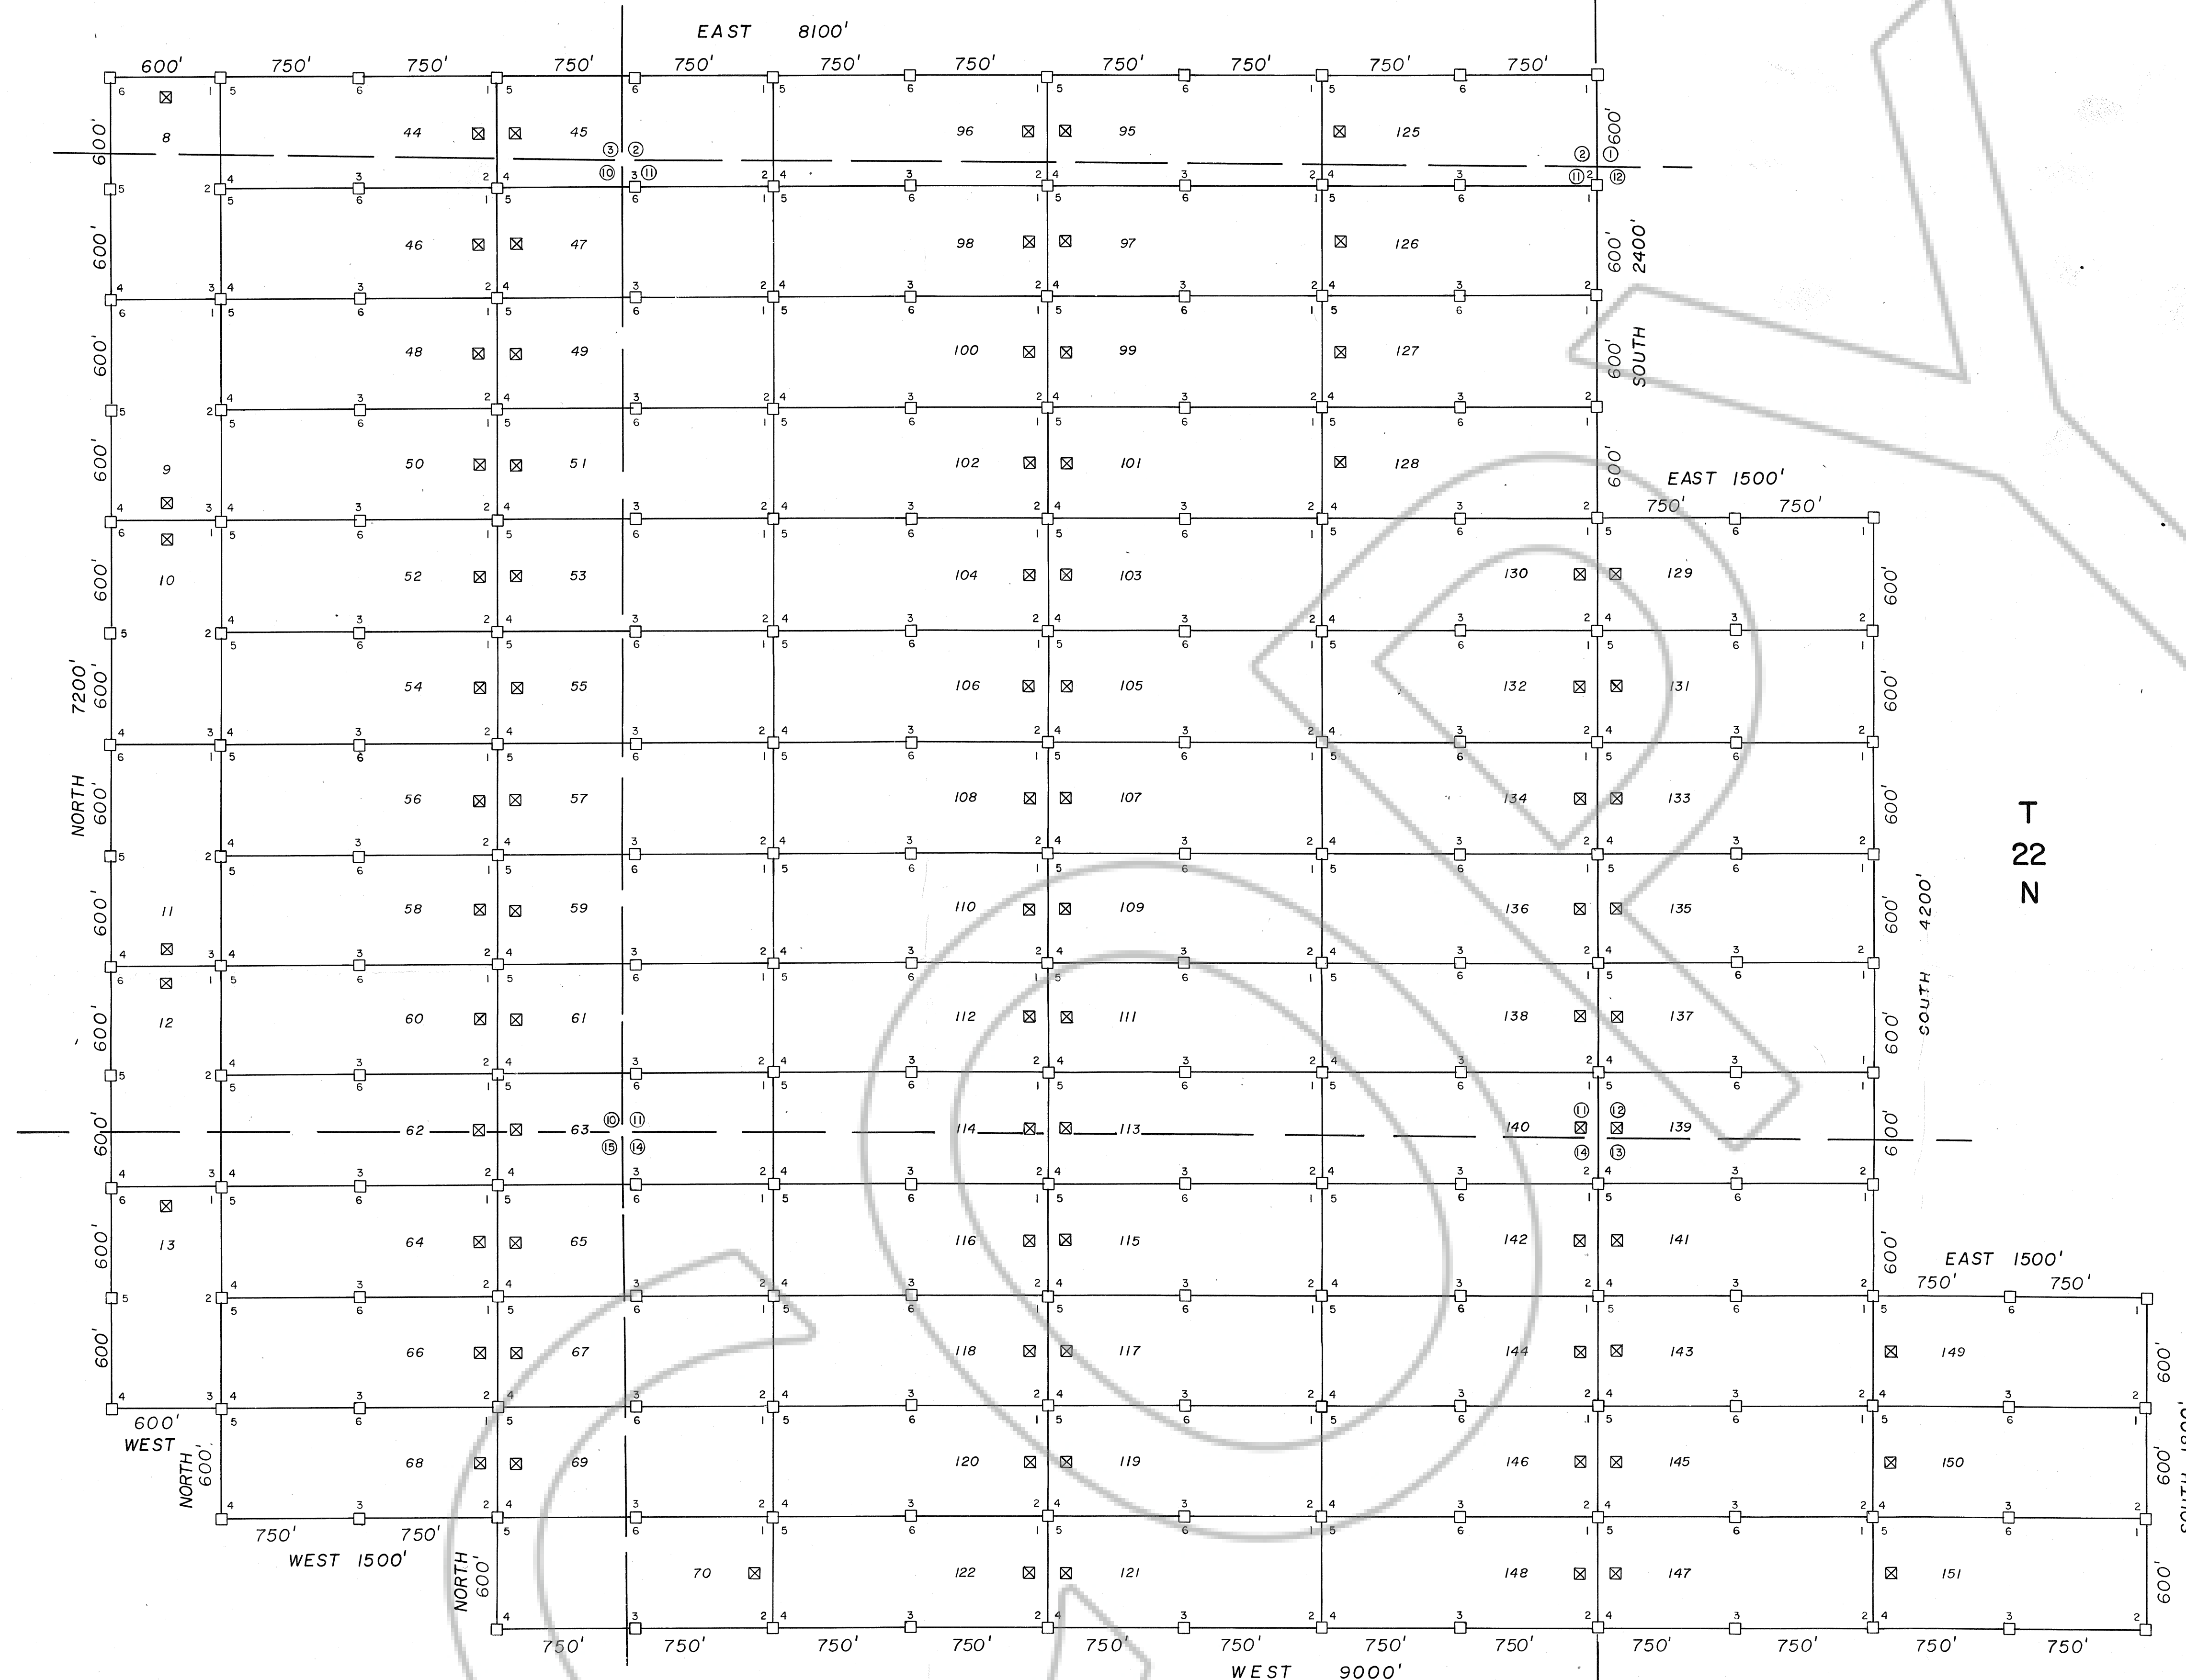

- LEGEND:
- ⊙ - INDICATES FOUND SURVEY CORNER
 - - INDICATES 4'X4'X5' WOOD POST MONUMENT
 - ⊗ - INDICATES 4'X4'X5' WOOD POST LOCATION MONUMENT LOCATED 10' FROM END LINE OF CLAIM
 - ②/① - INDICATES SECTION CORNER

NOTE: SECTION LINES SHOWN ARE PROJECTED FROM INFORMATION OBTAINED FROM NEVADA BLM PROTRACTION DIAGRAM.

LOCATION DATES:
 NOVEMBER 12, 1982 - CC 79-114, 129-148
 NOVEMBER 13, 1982 - CC 9, 10, 36-69, 71-78, 115-122
 NOVEMBER 14, 1982 - CC 3-8, 11-35, 70
 NOVEMBER 15, 1982 - CC 1, 2, 149-151
 NOVEMBER 16, 1982 - CC 123-128


Filed at the request of
EXXON CORP.
 on December 13, 1982
 at 3:46 min. past 9 A.M.
 by WILL A. DEPAOLI
 OF EUREKA COUNTY, NEVADA
 Recorder
 File No. 85983 Fee \$ 225.00

Map 1 of 2 Maps

Located by:
 EXXON MINERALS COMPANY
 P.O. BOX 120
 DENVER, COLORADO 80201

EXXON MINERALS COMPANY U.S. EXPLORATION	
AREA CABIN CREEK	
TITLE CC LODE CLAIMS	
COUNTY EUREKA	STATE NEVADA
CONTOUR INTERVAL	SCALE 1" = 500'
PROJECT NO.	DATE Dec. 2, 1982
CHECKED BY DKS	

85983

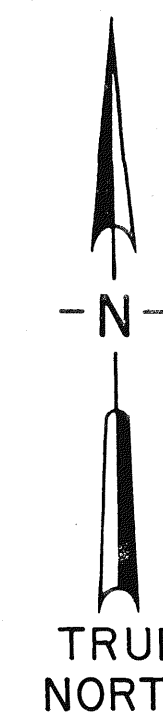

Southeast Corner Sec.
 24, T.22N., R.50E.,
 Mt. Diablo P.M.

