
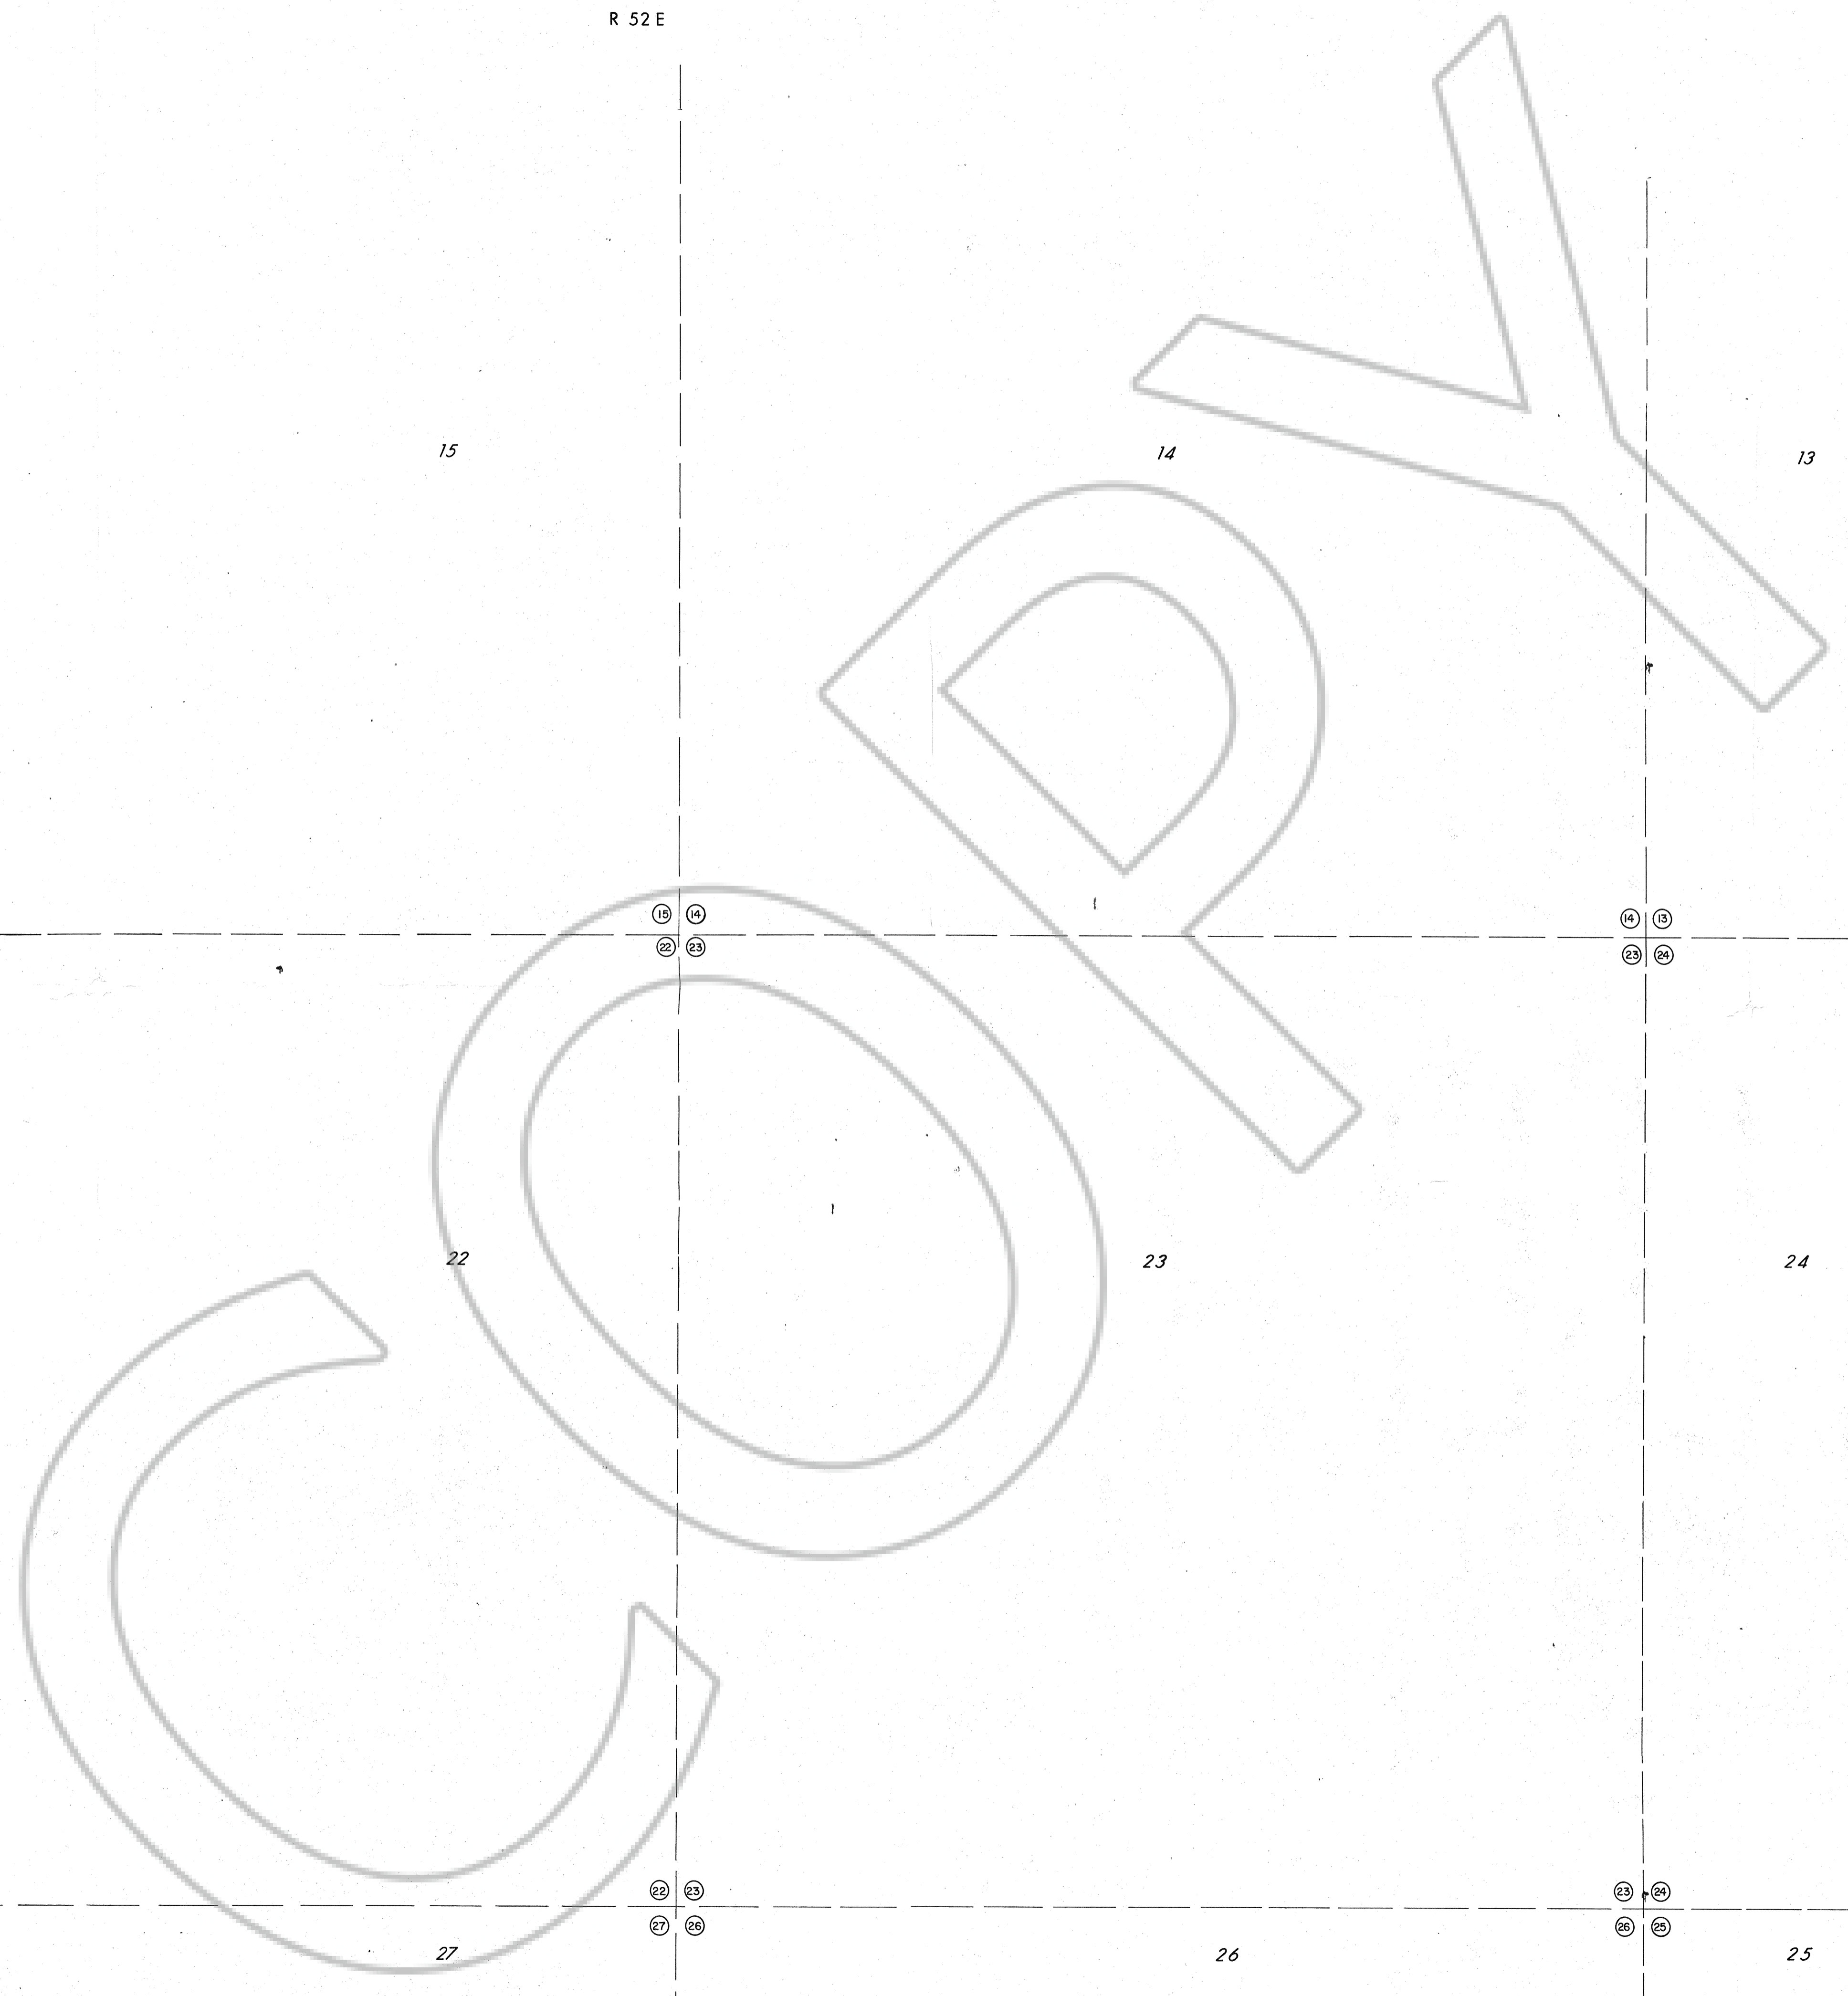


R 52 E

SOUTHWEST CORNER, SECTION 30  
T 23N, R52E, M.D.P.M.

T  
22  
N

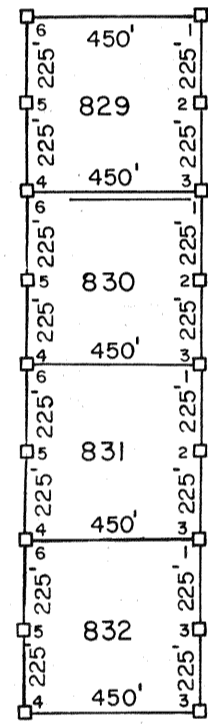

NOTE:

- (1) ALL CLAIMS NAMED MT MILLSITE
- (2) BEARINGS ARE TRUE BEARINGS.
- (3) TIES FROM THE SOUTHWEST CORNER OF SECTION 30, T 23 N, R 52 E, M.D.P.M., EUREKA COUNTY, NEVADA, TO THE NORTHEAST CORNER OF:  
NO. 829                      SOUTH    20,300' - EAST    20,025'

- (4) LOCATION DATES:  
FEBRUARY 24, 1983    NO. 829 THROUGH 832

Filed March 23 1983 at 4:45 mins past 10 A.M.  
 EUREKA COUNTY, NEVADA    M.N. REGALEATI, Recorder  
 File No. 87311    Fee \$ 60.00

- LEGEND
- ⊙ INDICATES BRASS CAP MONUMENT SECTION CORNER
  - INDICATES 4"x4"x5' WOOD POST MONUMENT
  - ⑦ ⑧ INDICATES SECTION CORNER BY PROTRACTION DIAGRAM
  - ⑩ ⑪



87311

EXXON MINERALS COMPANY			
P.O. BOX 4808 HOUSTON, TEXAS 77210			
LOCATION EUREKA COUNTY, NEVADA MT. HOPE MINING DISTRICT			
TITLE MAP OF MT MILLSITE CLAIMS			
SCALE 1" = 500'			
DRAWN BY BWM,DMC	DATE 83	CHECKED BY	DATE 83
APPR./REV. BY	DATE	APPR./REV. BY	DATE
APPR./REV. BY	DATE	ORIGINATOR ATJ	DATE
DRAWING NUMBER TWO	SCALE 1" = 500'	REVISION NUMBER	SHEET OF 2