
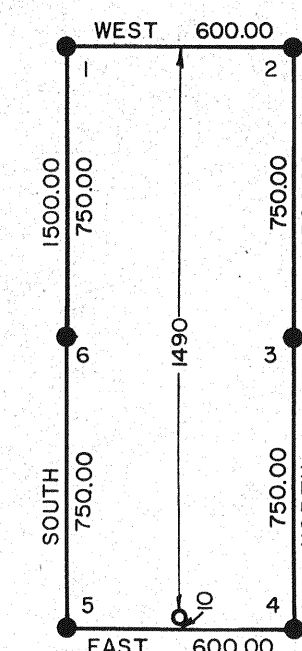


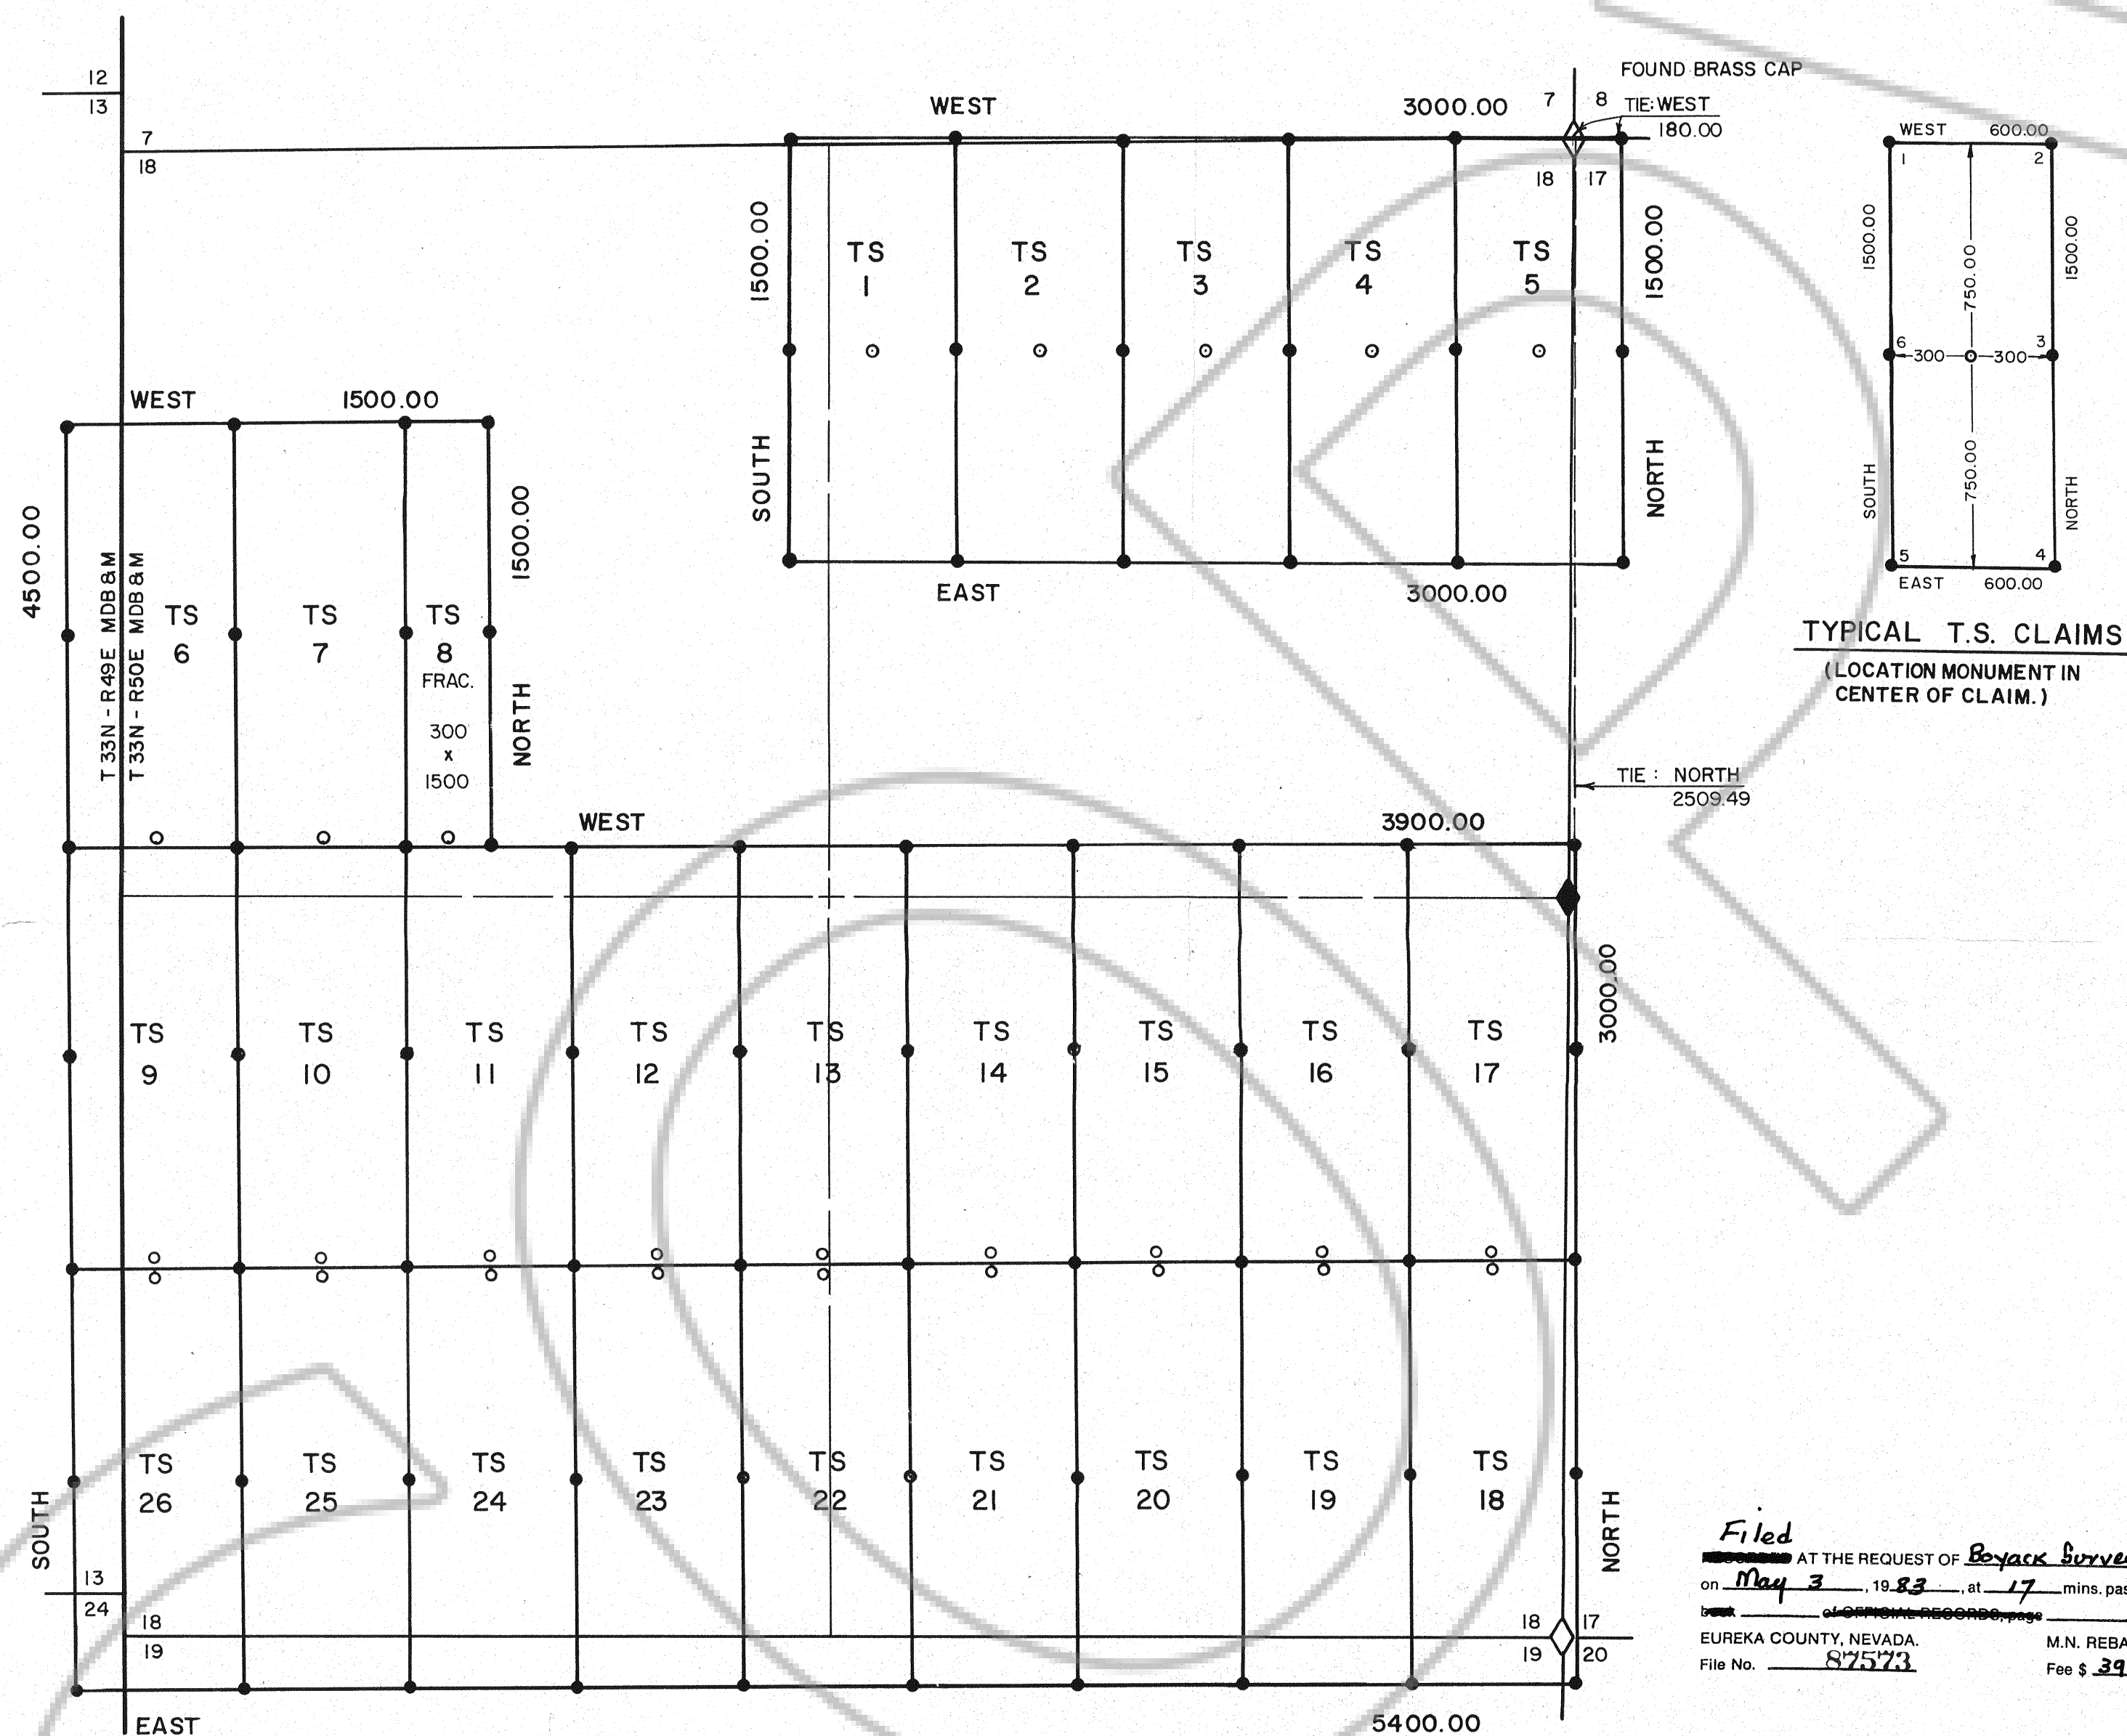


TYPICAL T.S. CLAIM
(LOCATION MONUMENT AT
EITHER END OF CLAIM)

BASIS OF BEARING: GLO PLAT

LAND SURVEYOR'S CERTIFICATE

I, ALAN S. BOYACK, DO HEREBY CERTIFY THAT THIS IS A TRUE AND ACCURATE MAP OF THE LAND SURVEYED UNDER MY SUPERVISION AND DIRECTION ON THE 7th - 19th DAY OF APRIL, 1983, AT THE INSTANCE OF NEWMONT EXPLORATION, LTD., AND THAT THE MONUMENTS ARE OF THE CHARACTER AND OCCUPY THE POSITIONS INDICATED HEREON AND ARE SUFFICIENT TO ENABLE THIS SURVEY TO BE RETRACED.

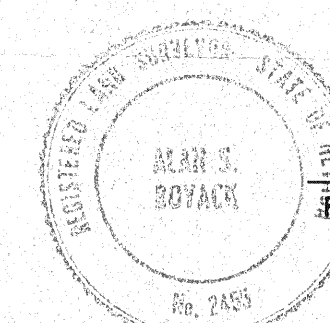

Alone S. Boyack
R.L.S. NO. 2455

LOCATION DATES


"TS" CLAIMS NO. 1-5 WERE LOCATED ON THE 7th DAY OF APRIL 1983; "TS" CLAIMS NO. 6-26 WERE LOCATED ON THE 8th DAY OF APRIL, 1983. ALL CORNERS AND SIDE CENTERS WERE SET ON OR BEFORE THE 19th DAY OF APRIL, 1983.

OWNER AND LOCATOR

NEWMONT EXPLORATION, LTD.
P.O. BOX 368
ELKO, NEVADA 89801

LEGEND

- ◆ = FOUND SECTION CORNER
 ● = 4" DIA. P.V.C. PIPE CLAIM CORNER
 ○ = 4" DIA. P.V.C. LOCATION MONUMENT

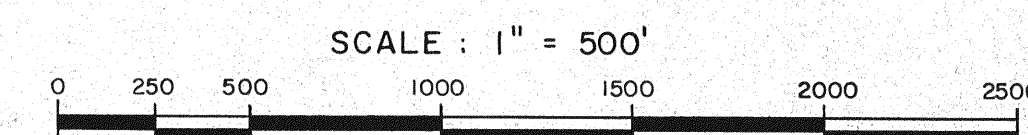

MAP OF LODGE CLAIMS
T.S. No. 1-26

IN
SEC.13&24,T33N,R49E,& SEC.7,8,17,18,19&20,T33N,R50E,
M.DB.&M. FOR
NEWMONT EXPLORATION , LTD.
IN
EUREKA COUNTY, NEVADA

BOYACK SURVEYING

ELKO, NEVADA

83015