


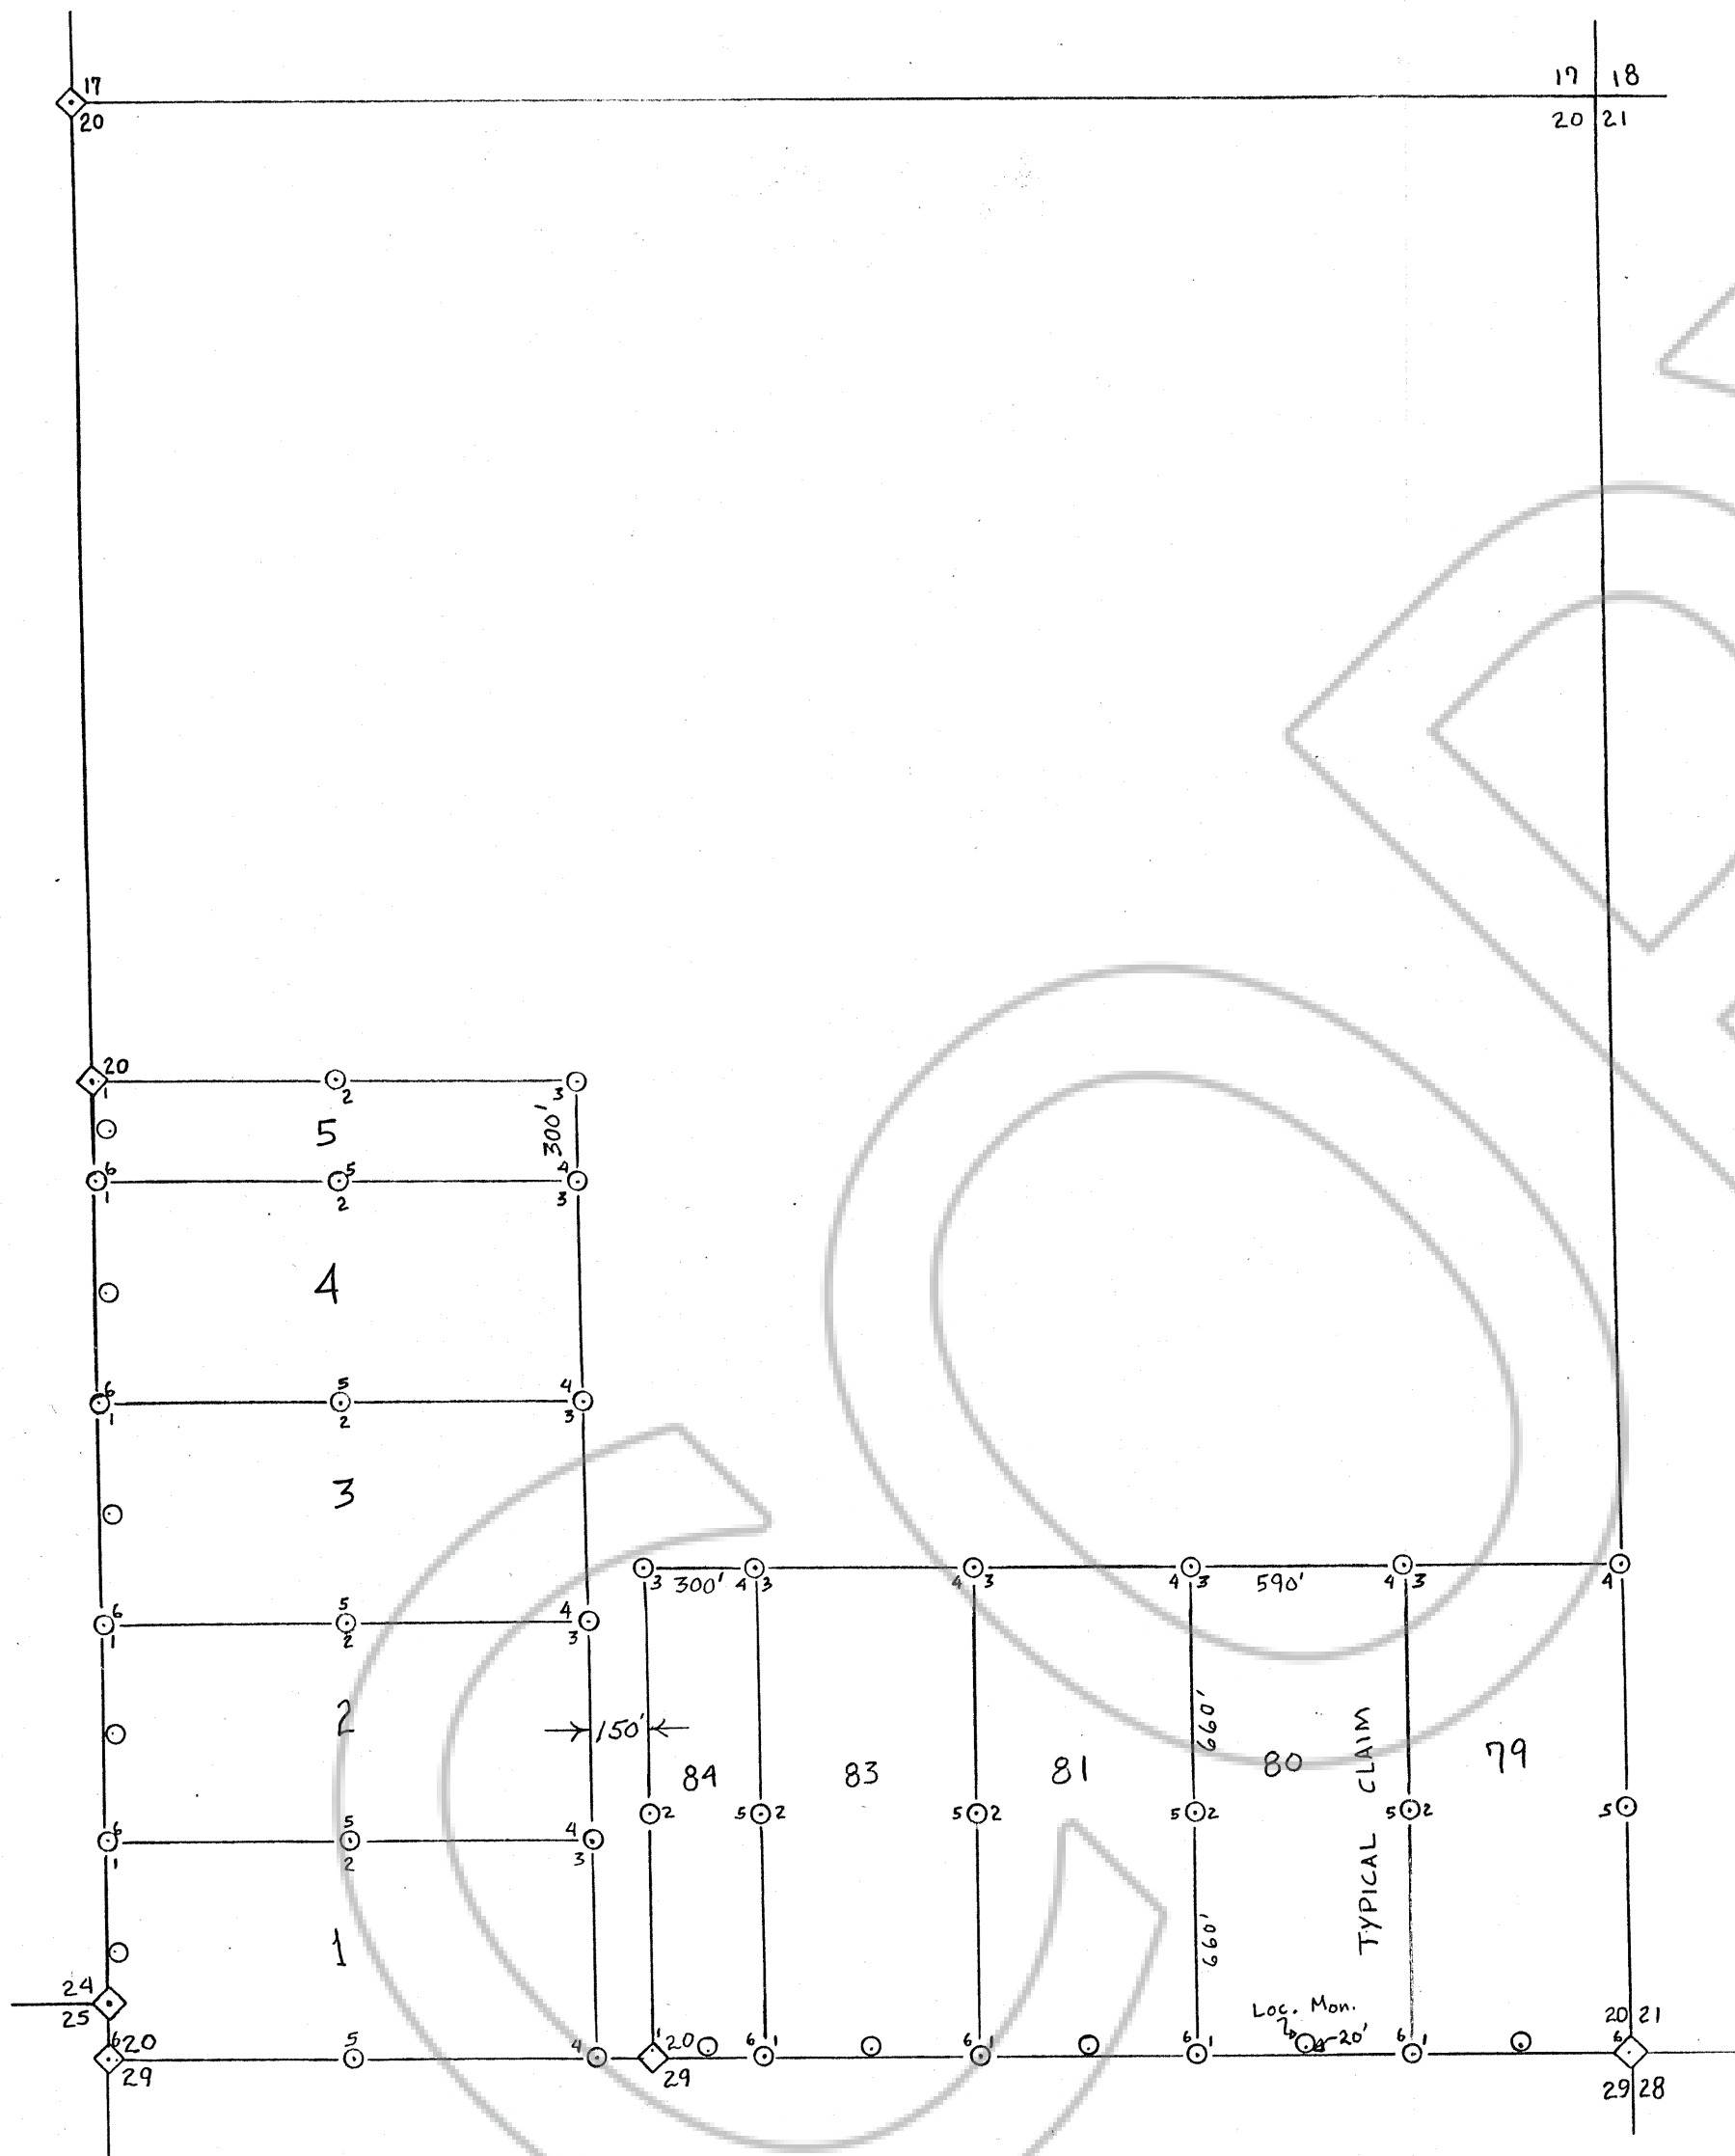

ROD CLAIMS

1-5 and 79-81, 83, 84

SEC 20 T 35N - R 50E

EUREKA COUNTY, NV

Located May 16 & May 1983

By: VEK ASSOCIATES

836 E. YORK WAY, SPARKS, NV 89431


LEGEND

◇ Section or 1/4 corner found

○ Loc. Mon.

○2 Numbered claim corner or Side center

All monuments and claim corners are 4"x4" wooden posts marked as to position and number on aluminum tags.

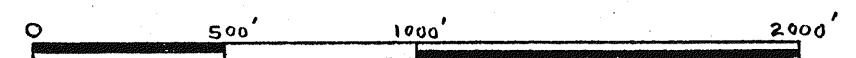

SCALE 1 inch = 500 feet

Filed
AT THE REQUEST OF **VEK ASSOCIATES**
on June 21, 19 83, at 35 mins. past 10 A.M. In
book OFFICIAL RECORDS, page , RECORDS OF
EUREKA COUNTY, NEVADA. M.N. REBALEATI, Recorder
File No. 87775 Fee \$ 150.00

87775