



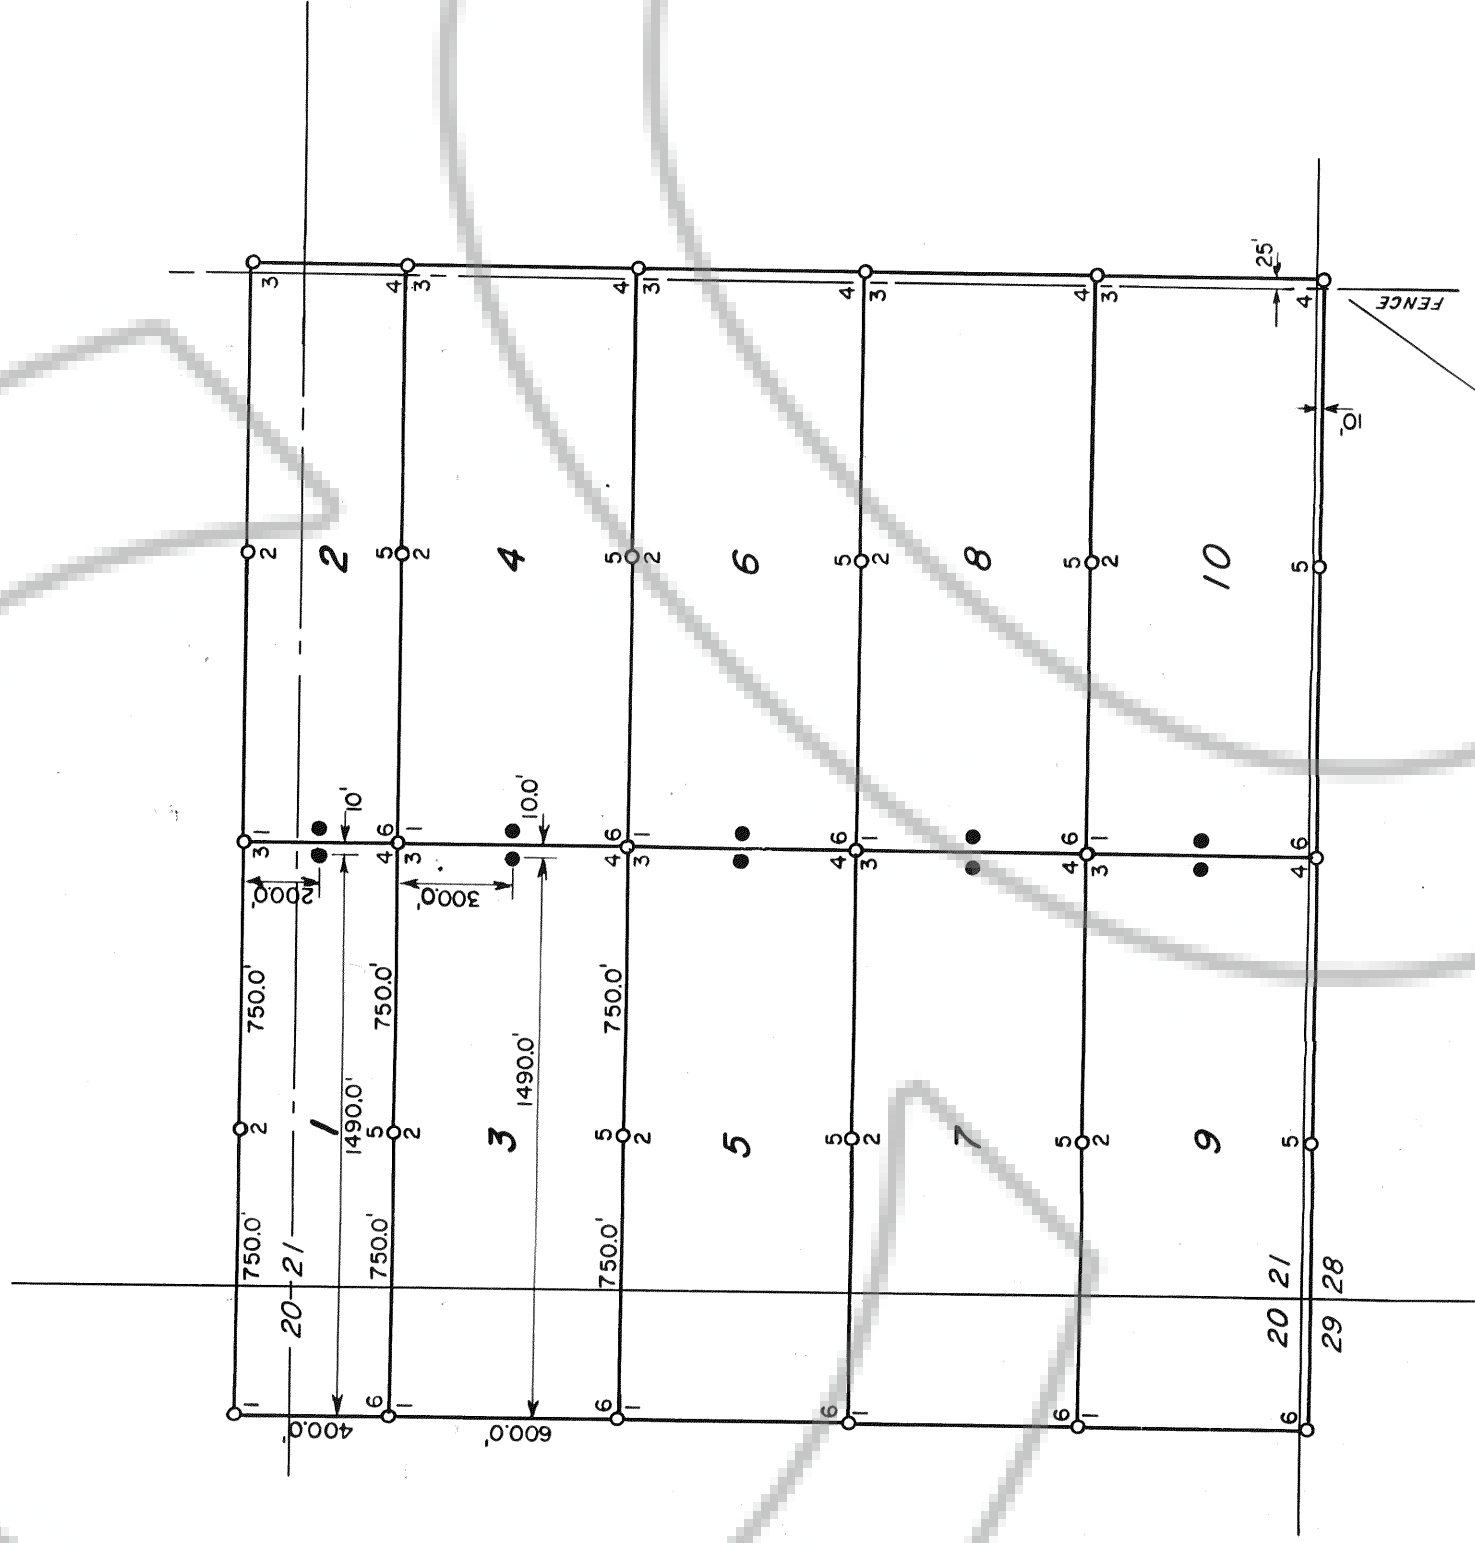

T.36N., R.50E., M.D.B. & M.

NOTES:
JC Nos. 1 and 2 are 400' by 1500' and typically dimensioned as shown on JC No. 1
JC No. 3 thru No. 10 are 600' by 1500' and typically dimensioned as shown on JC No. 3
All Claim Posts are 4" by 5'-0" PVC
The section lines and 1/4 section lines on this map were projected from G.L.O. Township
Plats and are approximate.
All claims were located on the 20th day of May, 1983.

LEGEND
● - Location Monument
○ - Claim Corner and Sidecenter Posts

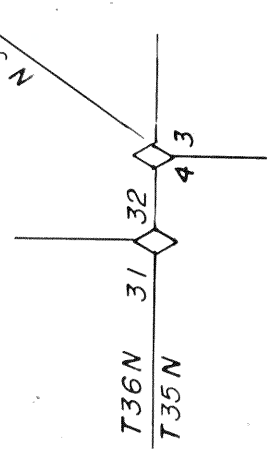

Filed
as an ATTACHED RECORD OF Carlin Gold Mining Co.
on 2/27/84 at 48 miles post 11.4 m. in
of Eureka County, Nevada. RECORDS
EUREKA COUNTY, NEVADA. MIN. REALESTATE RECORDS
File # 150-2
SCALE: 1" = 500'
File No. 88104

MAP OF
JC LODE CLAIMS NOS. 1-10
LOCATED BY
CARLIN GOLD MINING CO.
P.O. BOX 979
CARLIN, NEVADA 89822
IN
SECTION 21,
T.36N., R.50E., M.D.B. & M.
LYNN MINING DISTRICT
EUREKA COUNTY, NEVADA