




**WP LODGE MINING CLAIMS
NO'S 52-62
EUREKA COUNTY NEVADA**

OWNERS:

**INTERNATIONAL METALS & ENERGY
SUITE 1020, WICHITA TOWER
WICHITA FALLS, TEXAS
76301**

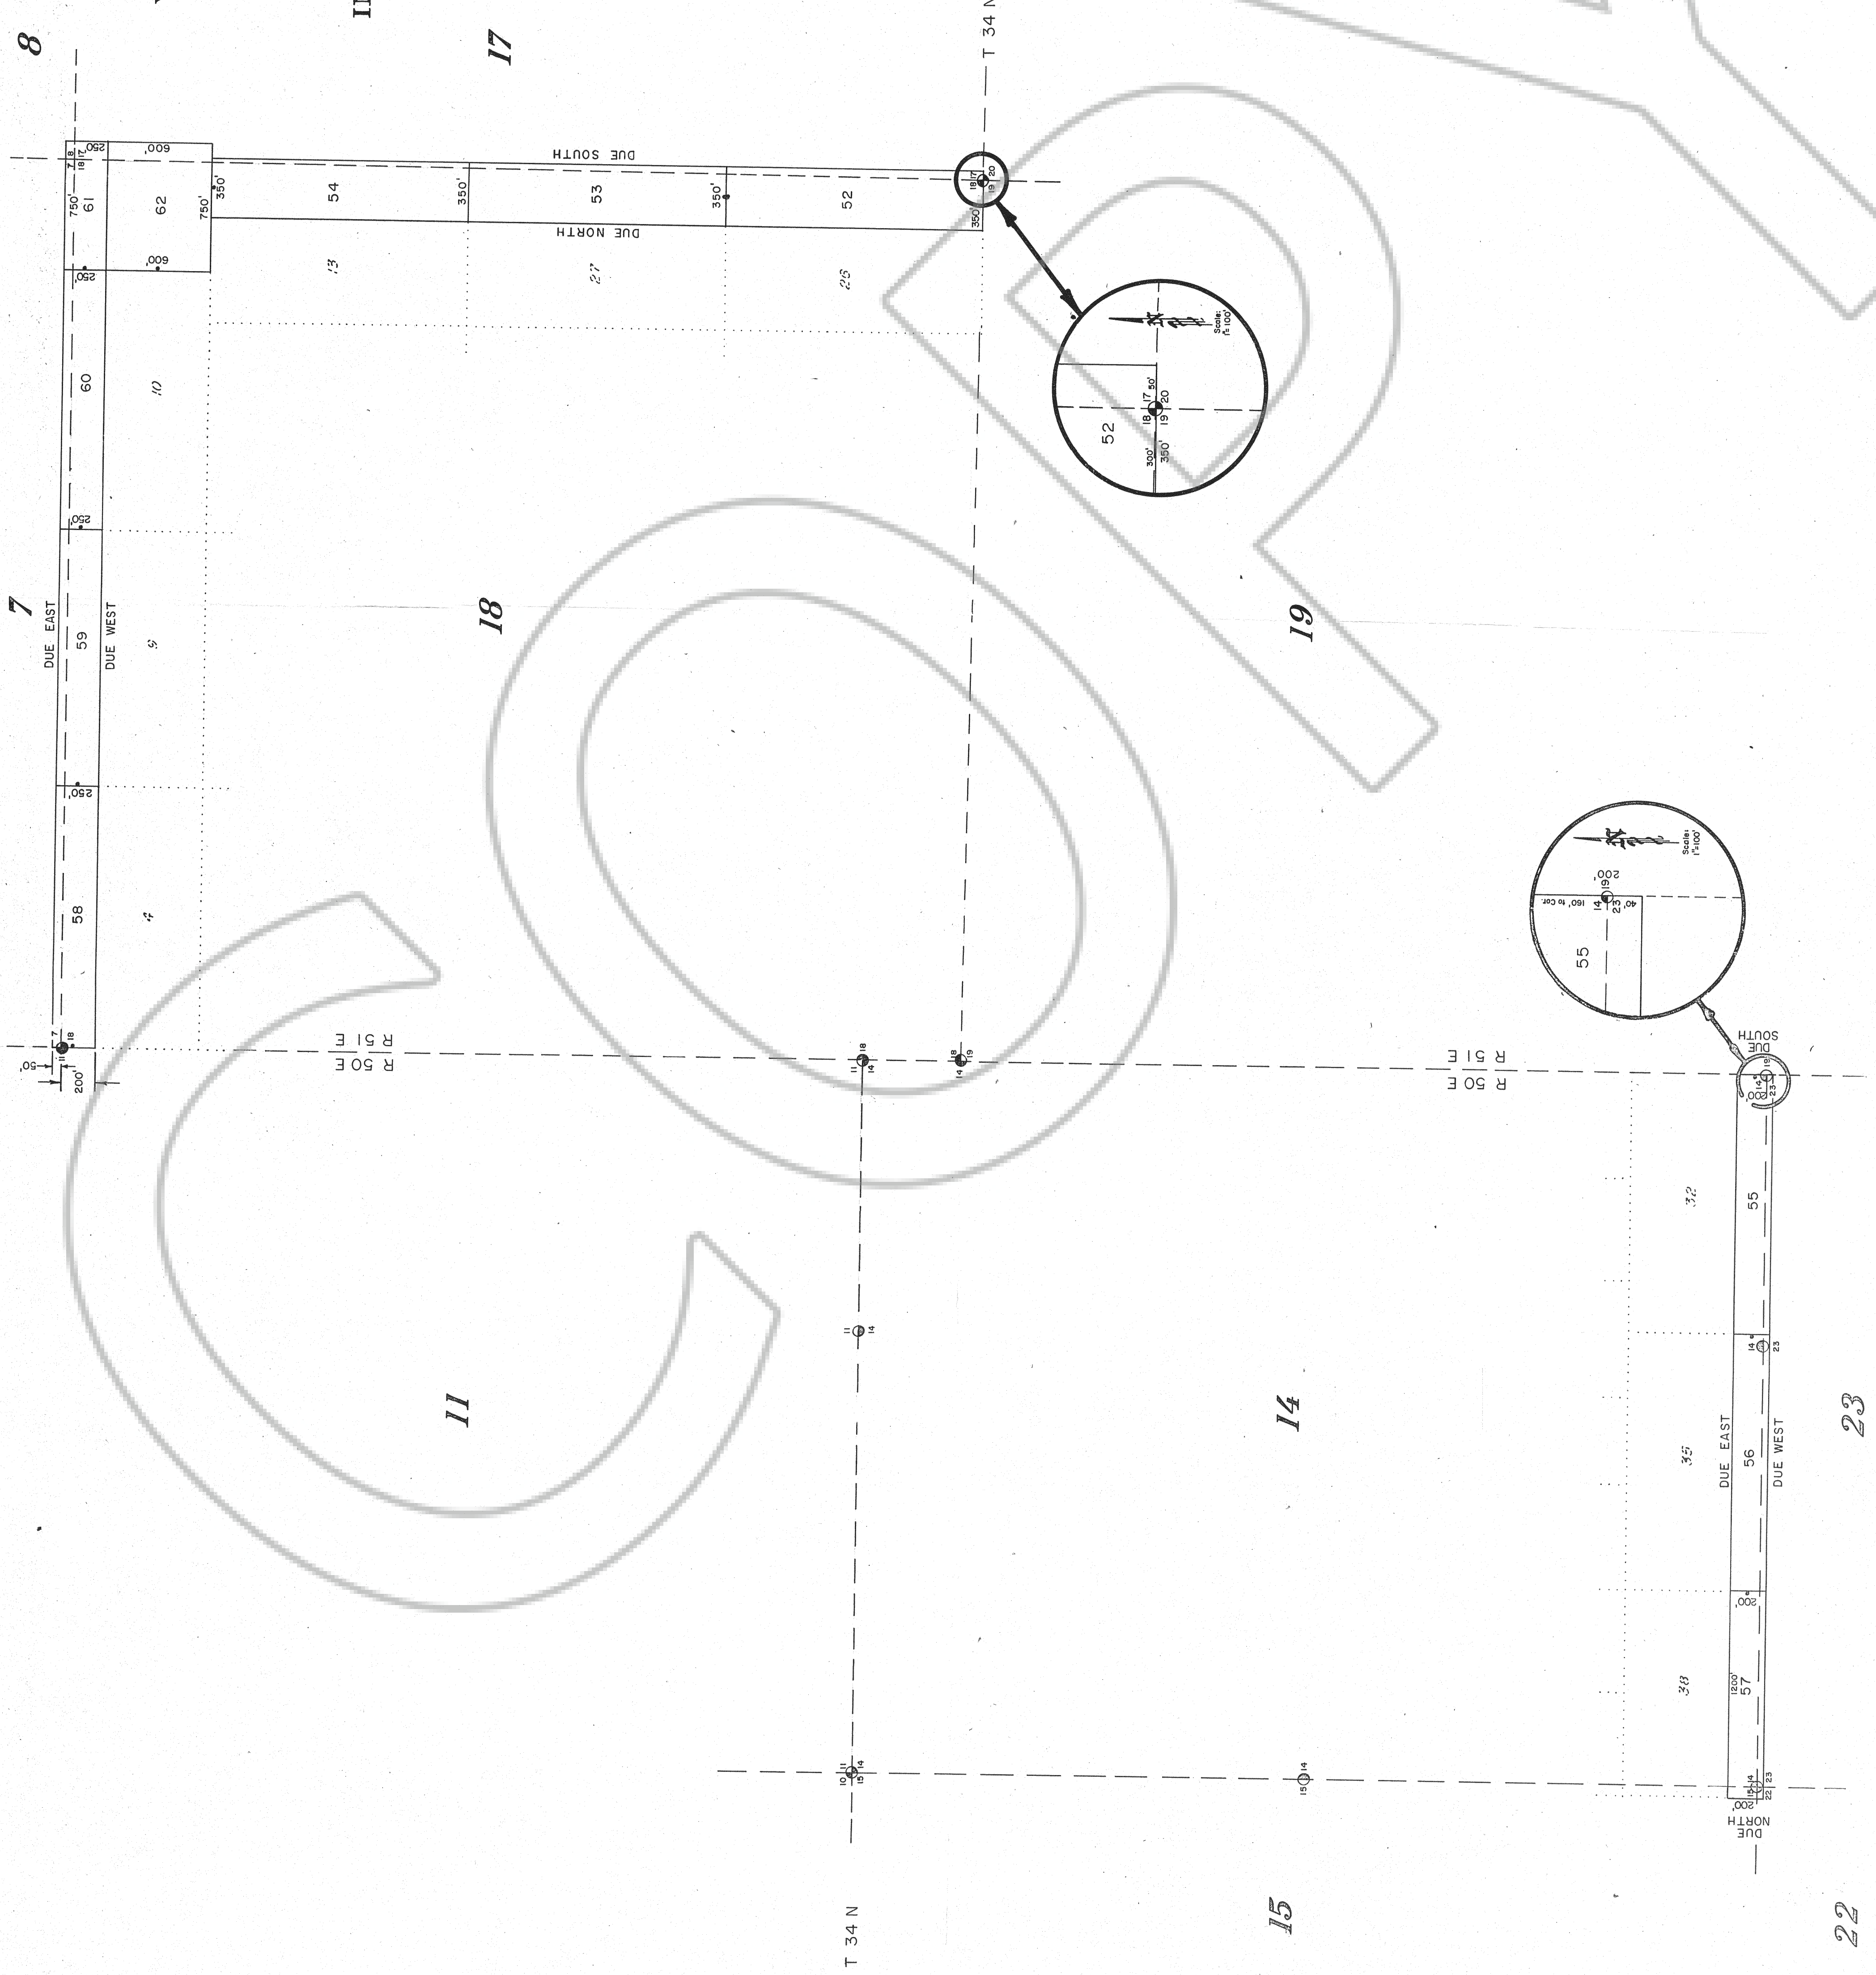

TYPICAL CLAIM & CORNER NUMBERS

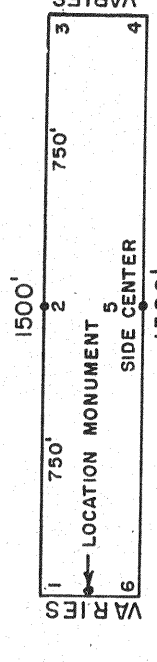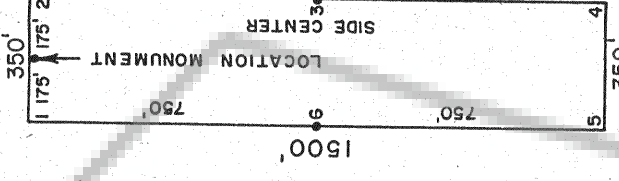

ALL LODGE CLAIM DIMENSIONS ARE AS SHOWN.

ALL LOCATION MONUMENTS ARE 20" FROM THE END CENTER EXCEPT No's 52-54, WHICH ARE 10".

ALL CLAIM CORNERS, SIDE CENTERS AND LOCATION MONUMENTS ARE 4"x4"x4'-1/2" WOOD POST OR 4"x5" PVC PIPE.

 DENOTES FOUND SECTION CORNERS
 AND AND QUARTER CORNERS (BRASS CAPS).

LOCATION DATES:

52 - 54	23	JUNE 1983
55 - 57	24	JUNE 1983
58 - 62	25	JUNE 1983

Filed REDACTED AT THE REQUEST OF International Metals & Energy
on July 14, 19 83 at 35 mins past 10 A.M. in
Room 0000 CLERICAL RECORDS page 0000, RECORDS OF
M.N. REBALEATI, Recorder
EUREKA COUNTY, NEVADA
File No. 88149
Fee \$ 16.50