


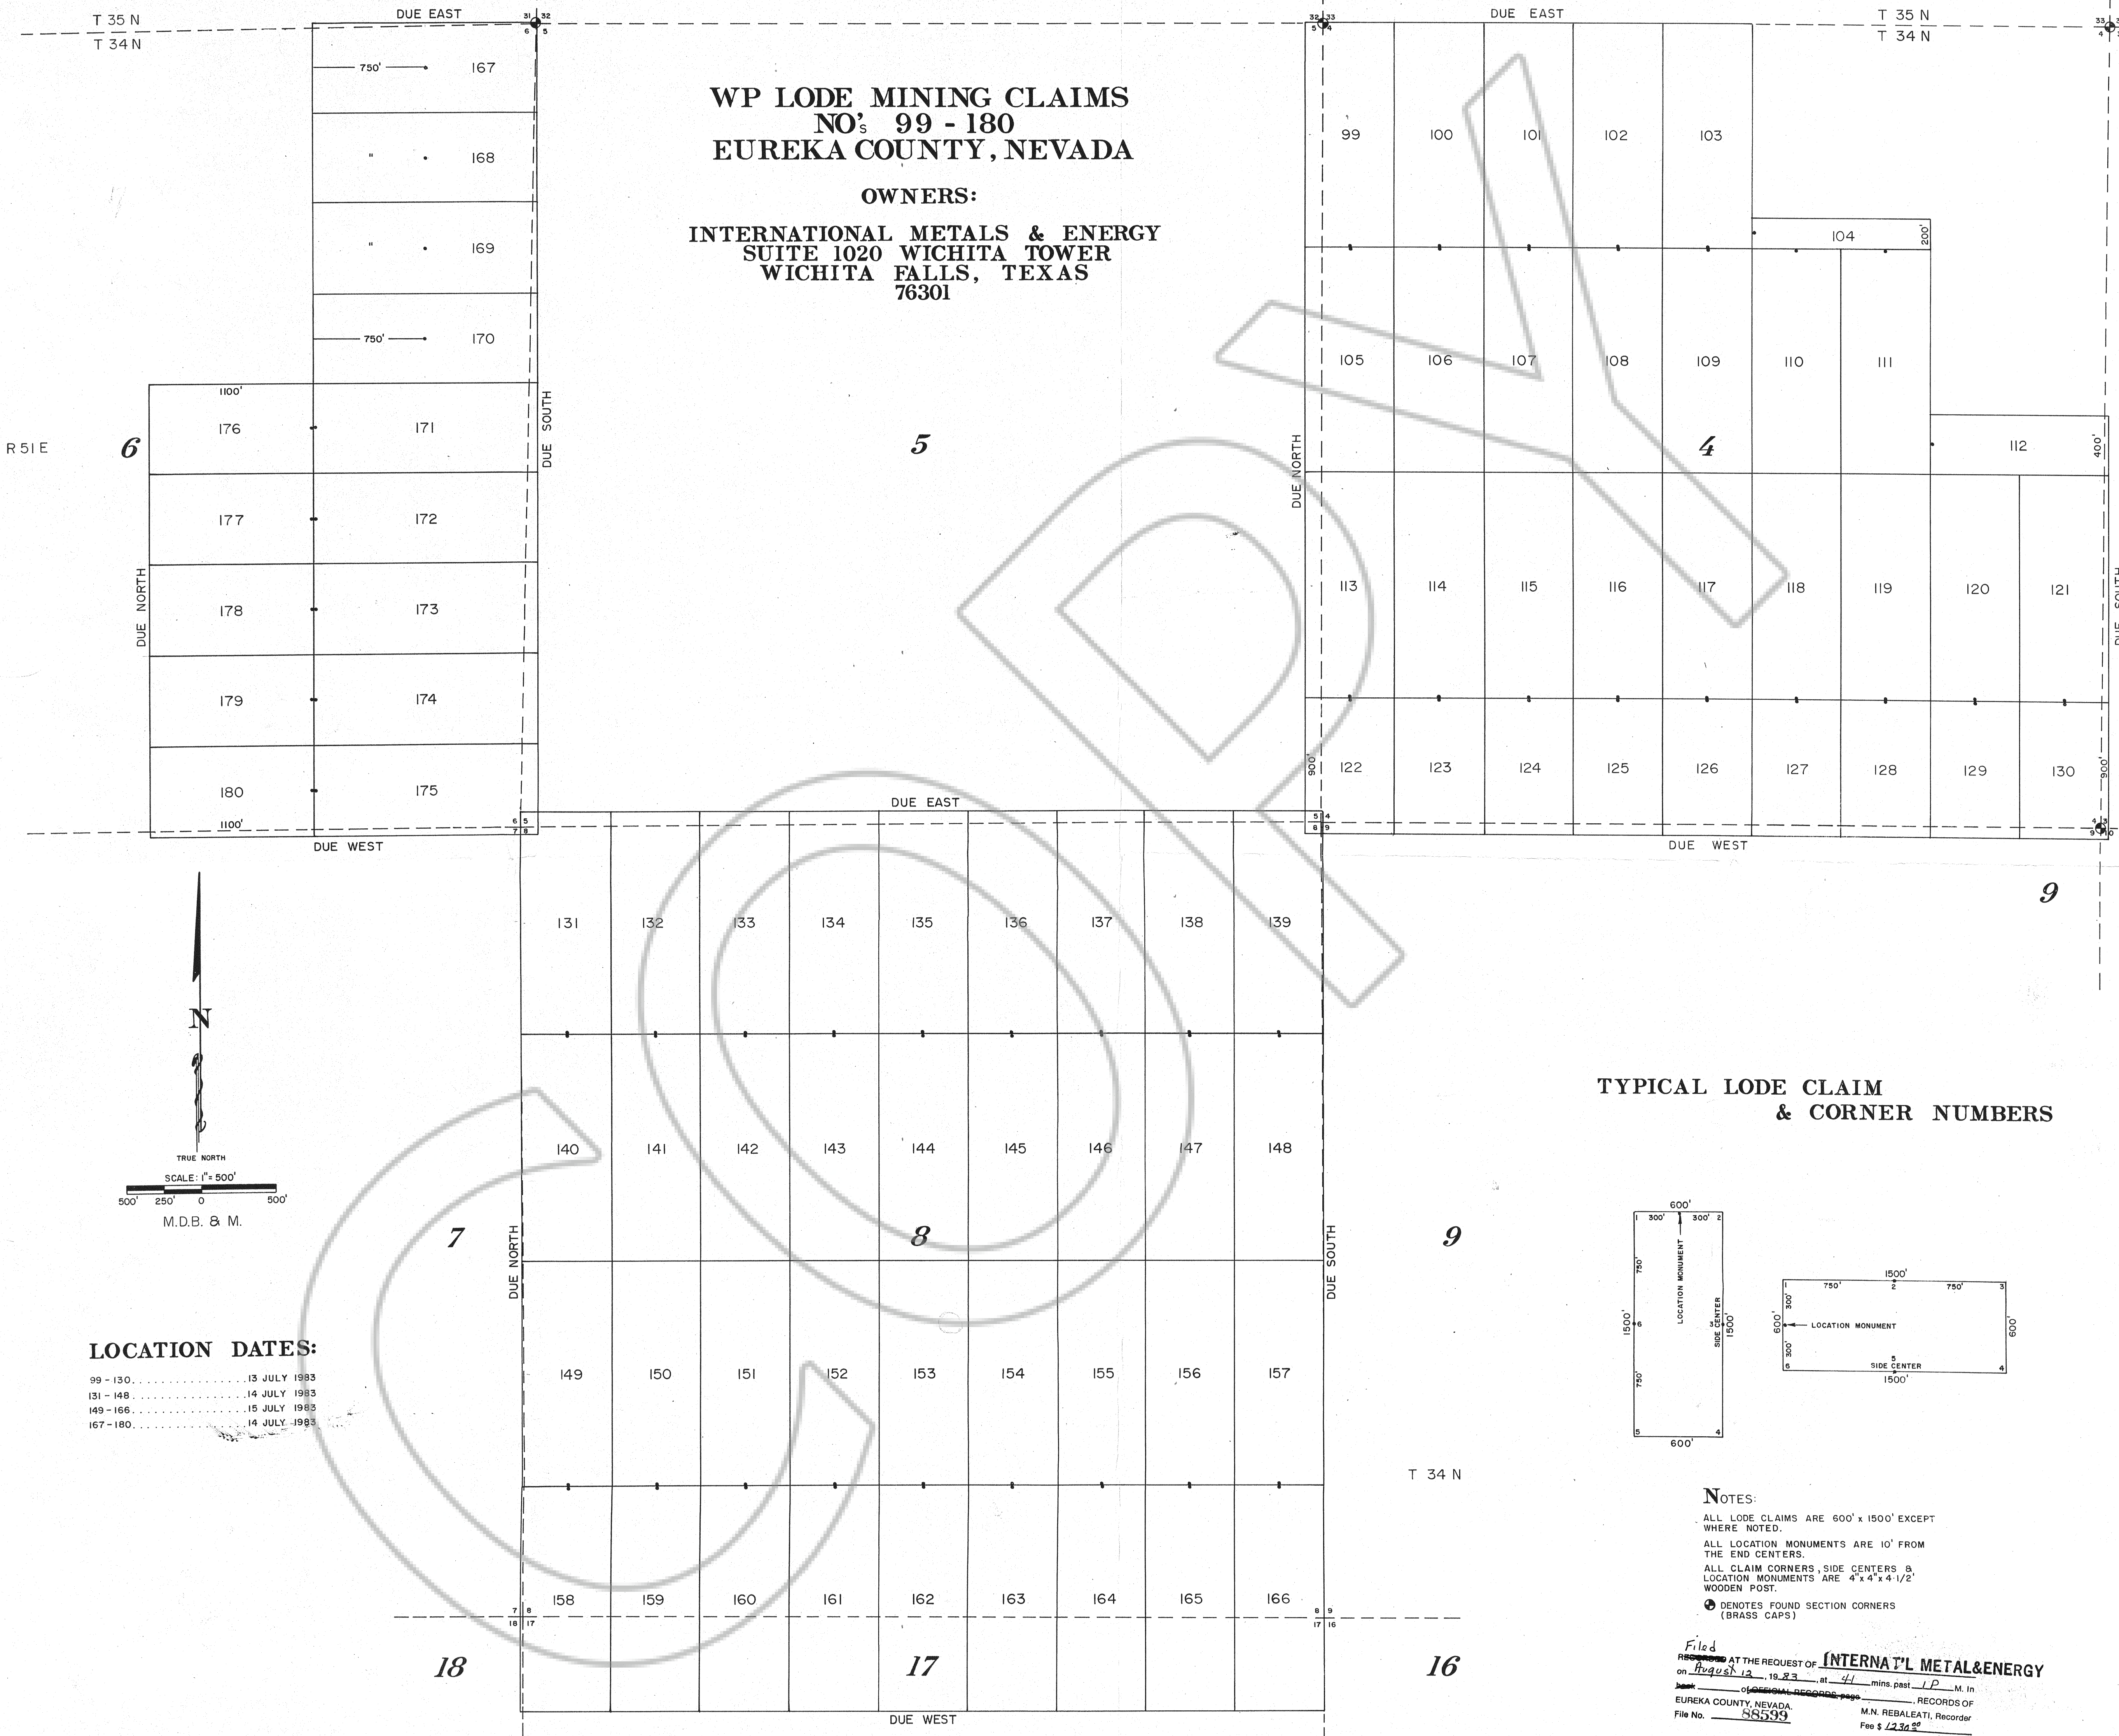

T 35 N
T 34 N

DUE EAST

DUE WEST

DUE NORTH

DUE SOUTH

R 51 E

6

5

4

9

7

8

9

18


17

16

WP LODE MINING CLAIMS
NOs 99 - 180
EUREKA COUNTY, NEVADA

OWNERS:
INTERNATIONAL METALS & ENERGY
SUITE 1020 WICHITA TOWER
WICHITA FALLS, TEXAS
76301

TYPICAL LODE CLAIM
& CORNER NUMBERS

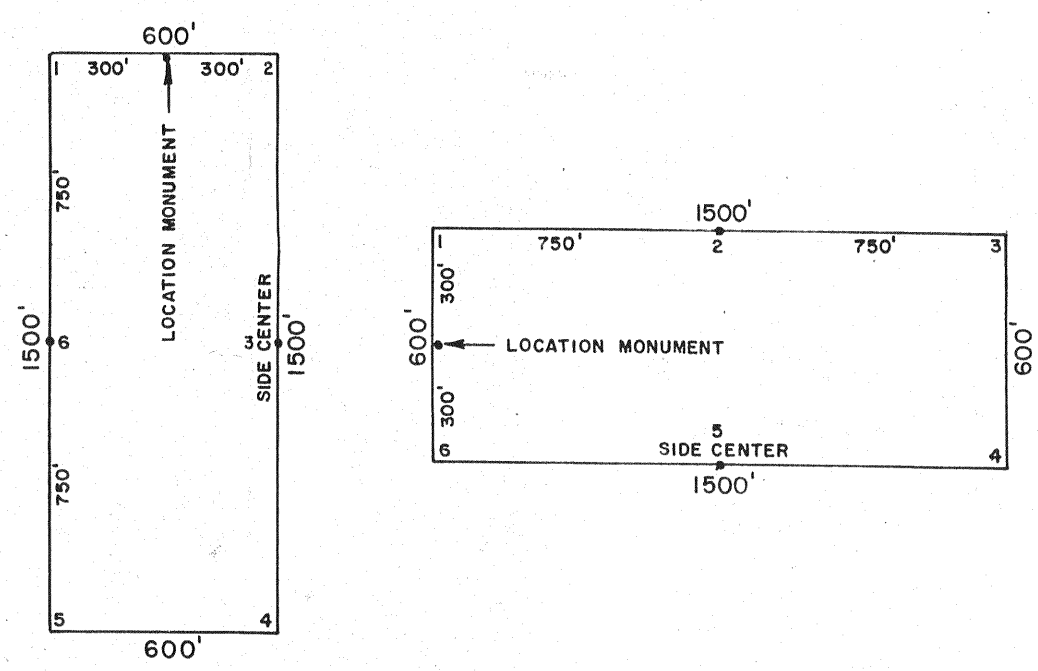

LOCATION DATES:

99 - 130 13 JULY 1983
131 - 148 14 JULY 1983
149 - 166 15 JULY 1983
167 - 180 14 JULY 1983

NOTES:

- ALL LODE CLAIMS ARE 600' x 1500' EXCEPT WHERE NOTED.
- ALL LOCATION MONUMENTS ARE 10' FROM THE END CENTERS.
- ALL CLAIM CORNERS, SIDE CENTERS & LOCATION MONUMENTS ARE 4"x4"x4-1/2" WOODEN POST.
- ⊙ DENOTES FOUND SECTION CORNERS (BRASS CAPS)

Filed
RECORDED AT THE REQUEST OF **INTERNAT'L METAL&ENERGY**
on August 12, 1983 at 41 mins. past 1 P M. In
Book _____ of ORIGINAL RECORDS page _____, RECORDS OF
EUREKA COUNTY, NEVADA. M.N. REBALEATI, Recorder
File No. 88599 Fee \$ 12.34