

SURVEYED, SEPT 1983
 BOYACK SURVEYING
 ELKO, NEVADA
 FROM BRASS CAP TO N.W. CORNER
 OF AERIE #43
 TRUE BEARING N 39° 50' 31" W
 DISTANCE 588.58'

TRUE NORTH

TRUE NORTH MAGNETIC NORTH

SCALE 1"=500'

LEGEND OF AERIE CLAM GROUP	
1	S.W. CORNER
2	W. SIDE CENTER
3	N.W. CORNER
4	N.E. CORNER
5	E. SIDE CENTER
6	S.E. CORNER
⊙	BRASS CAP, 536, R49E, R50E T21N
NOTE: ALL MONUMENTS, CORNERS AND SIDE CENTERS ARE 4" X 5" PVC PIPE	

EUREKA COUNTY
 JERRY OAK

SECTION 7
 SECTION 18


SECTION 12
 SECTION 13

SECTION 11

SECTION 35

SECTION 30

SECTION 6

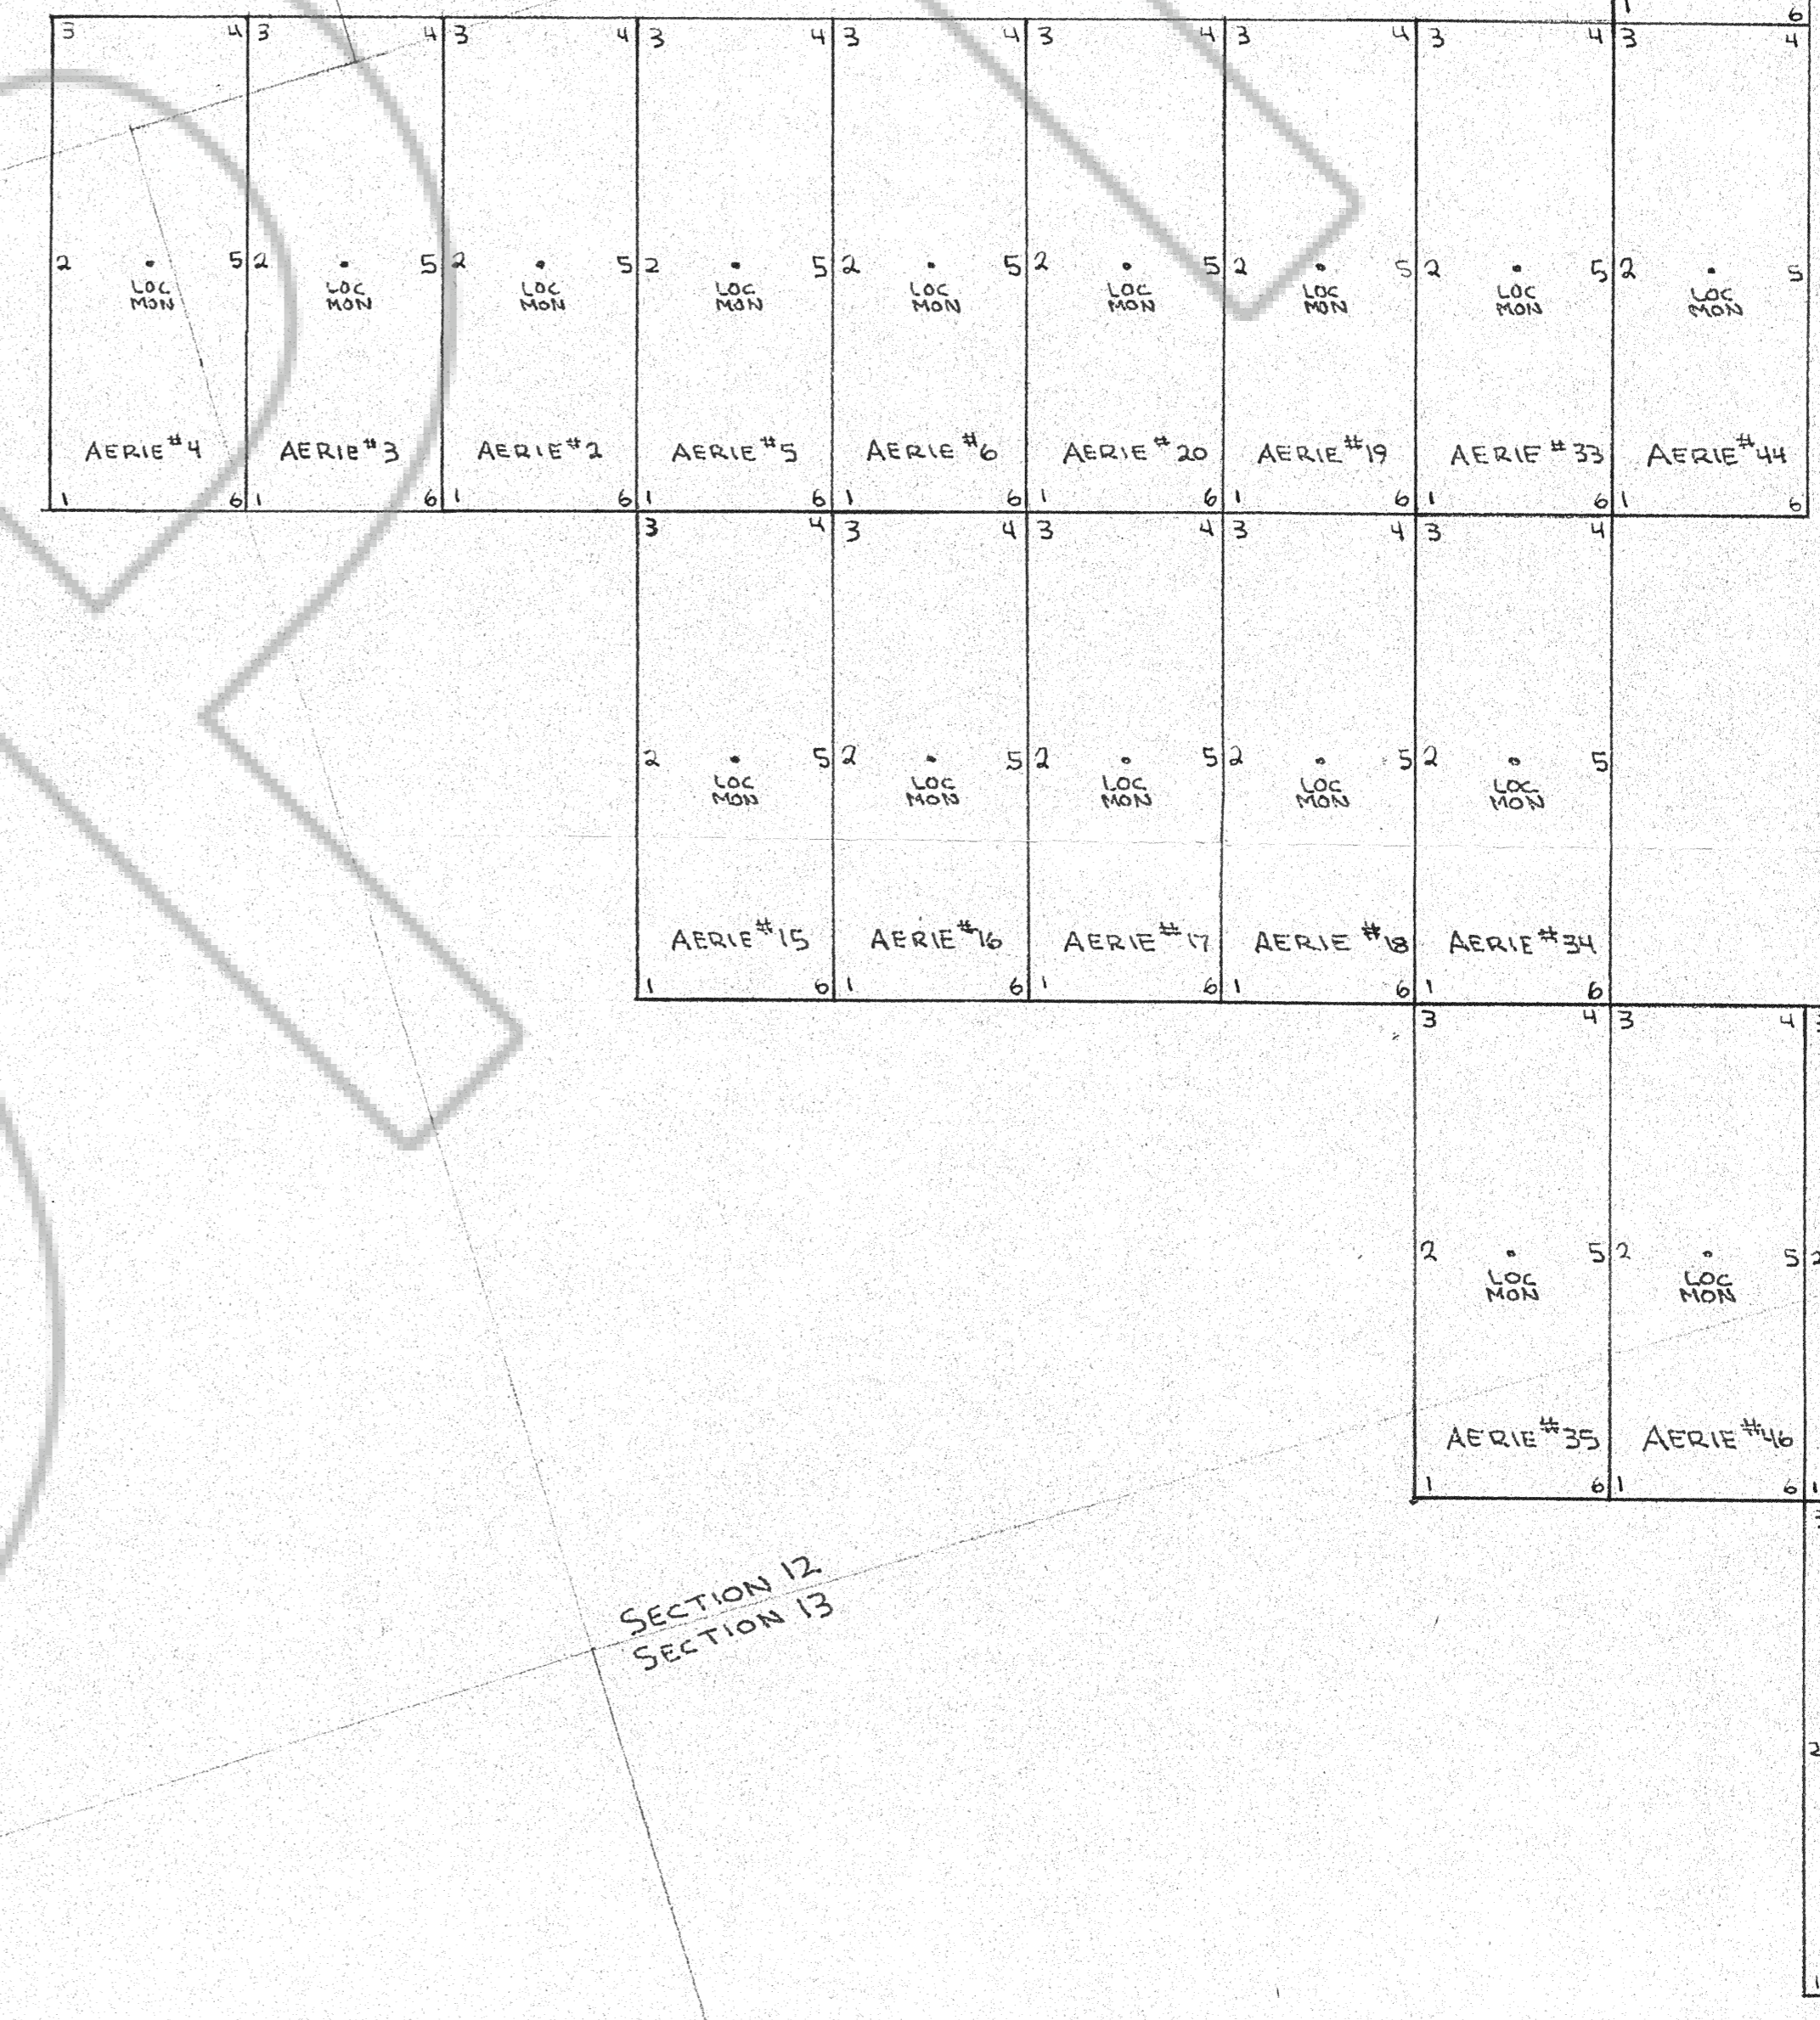

T28N R49E
 T27N R49E

Filed
 AT THE REQUEST OF Jerry D. Oak
 on September 28, 1983, at 45 mins. past 11 A.M. in
 book 89208 page 1 RECORDS OF
 EUREKA COUNTY, NEVADA. M.N. REBALEATI, Recorder
 R.M.B. 89208 Fee \$ 300.00