



AZIMUTH INC.
 P.O. Box 8324 Missoula, MT 59807
 435 N. 3rd W. (406)721-5316

TH Lode Claims 1-54, 1A
 Sections 1, 12, 13, T. 19 N., R. 53 E.
 Eureka County, Nevada
 July 22-24, 1983

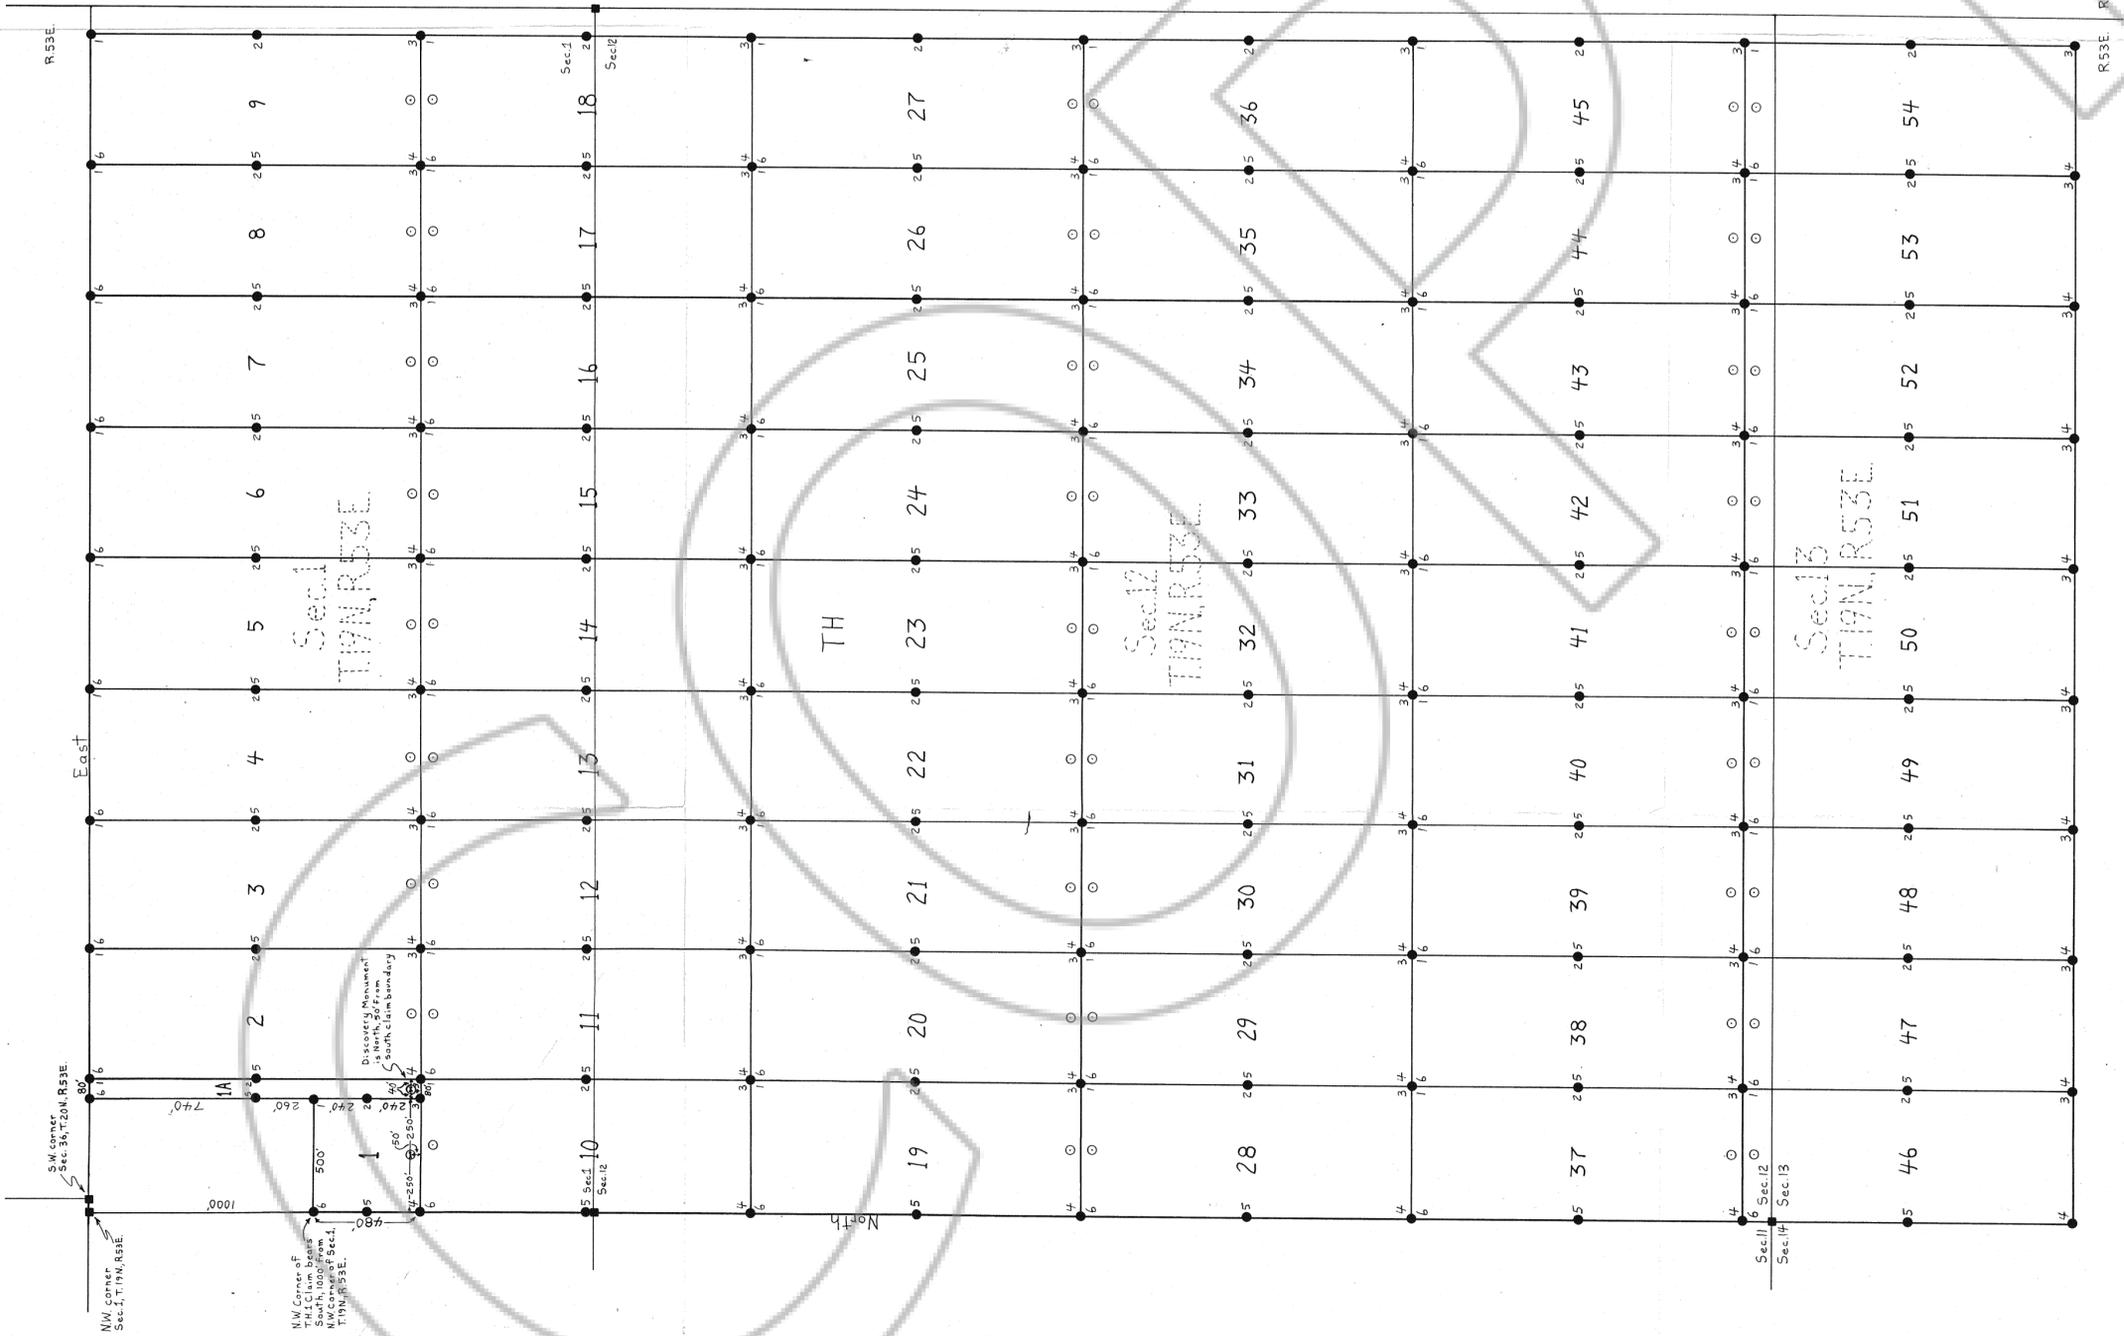

Explanation

- Corner and Side-center Monuments
- Discovery Monuments
- Found Section Corners

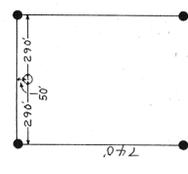

Locator

Roland Cannons
 81 Meadow Lake Road
 R.R. 4
 Golden, CO. 80401

Filed AT THE REQUEST OF Roland Cannons
 on October 18, 1983, at 27 mins. past 10 A.M. in
 book of Official Records RECORDS OF
 EUREKA COUNTY, NEVADA. M.N. REBALEATI, Recorder
 File No. 89652 Fee \$ 325.00