


LA 2
△

5400' E W

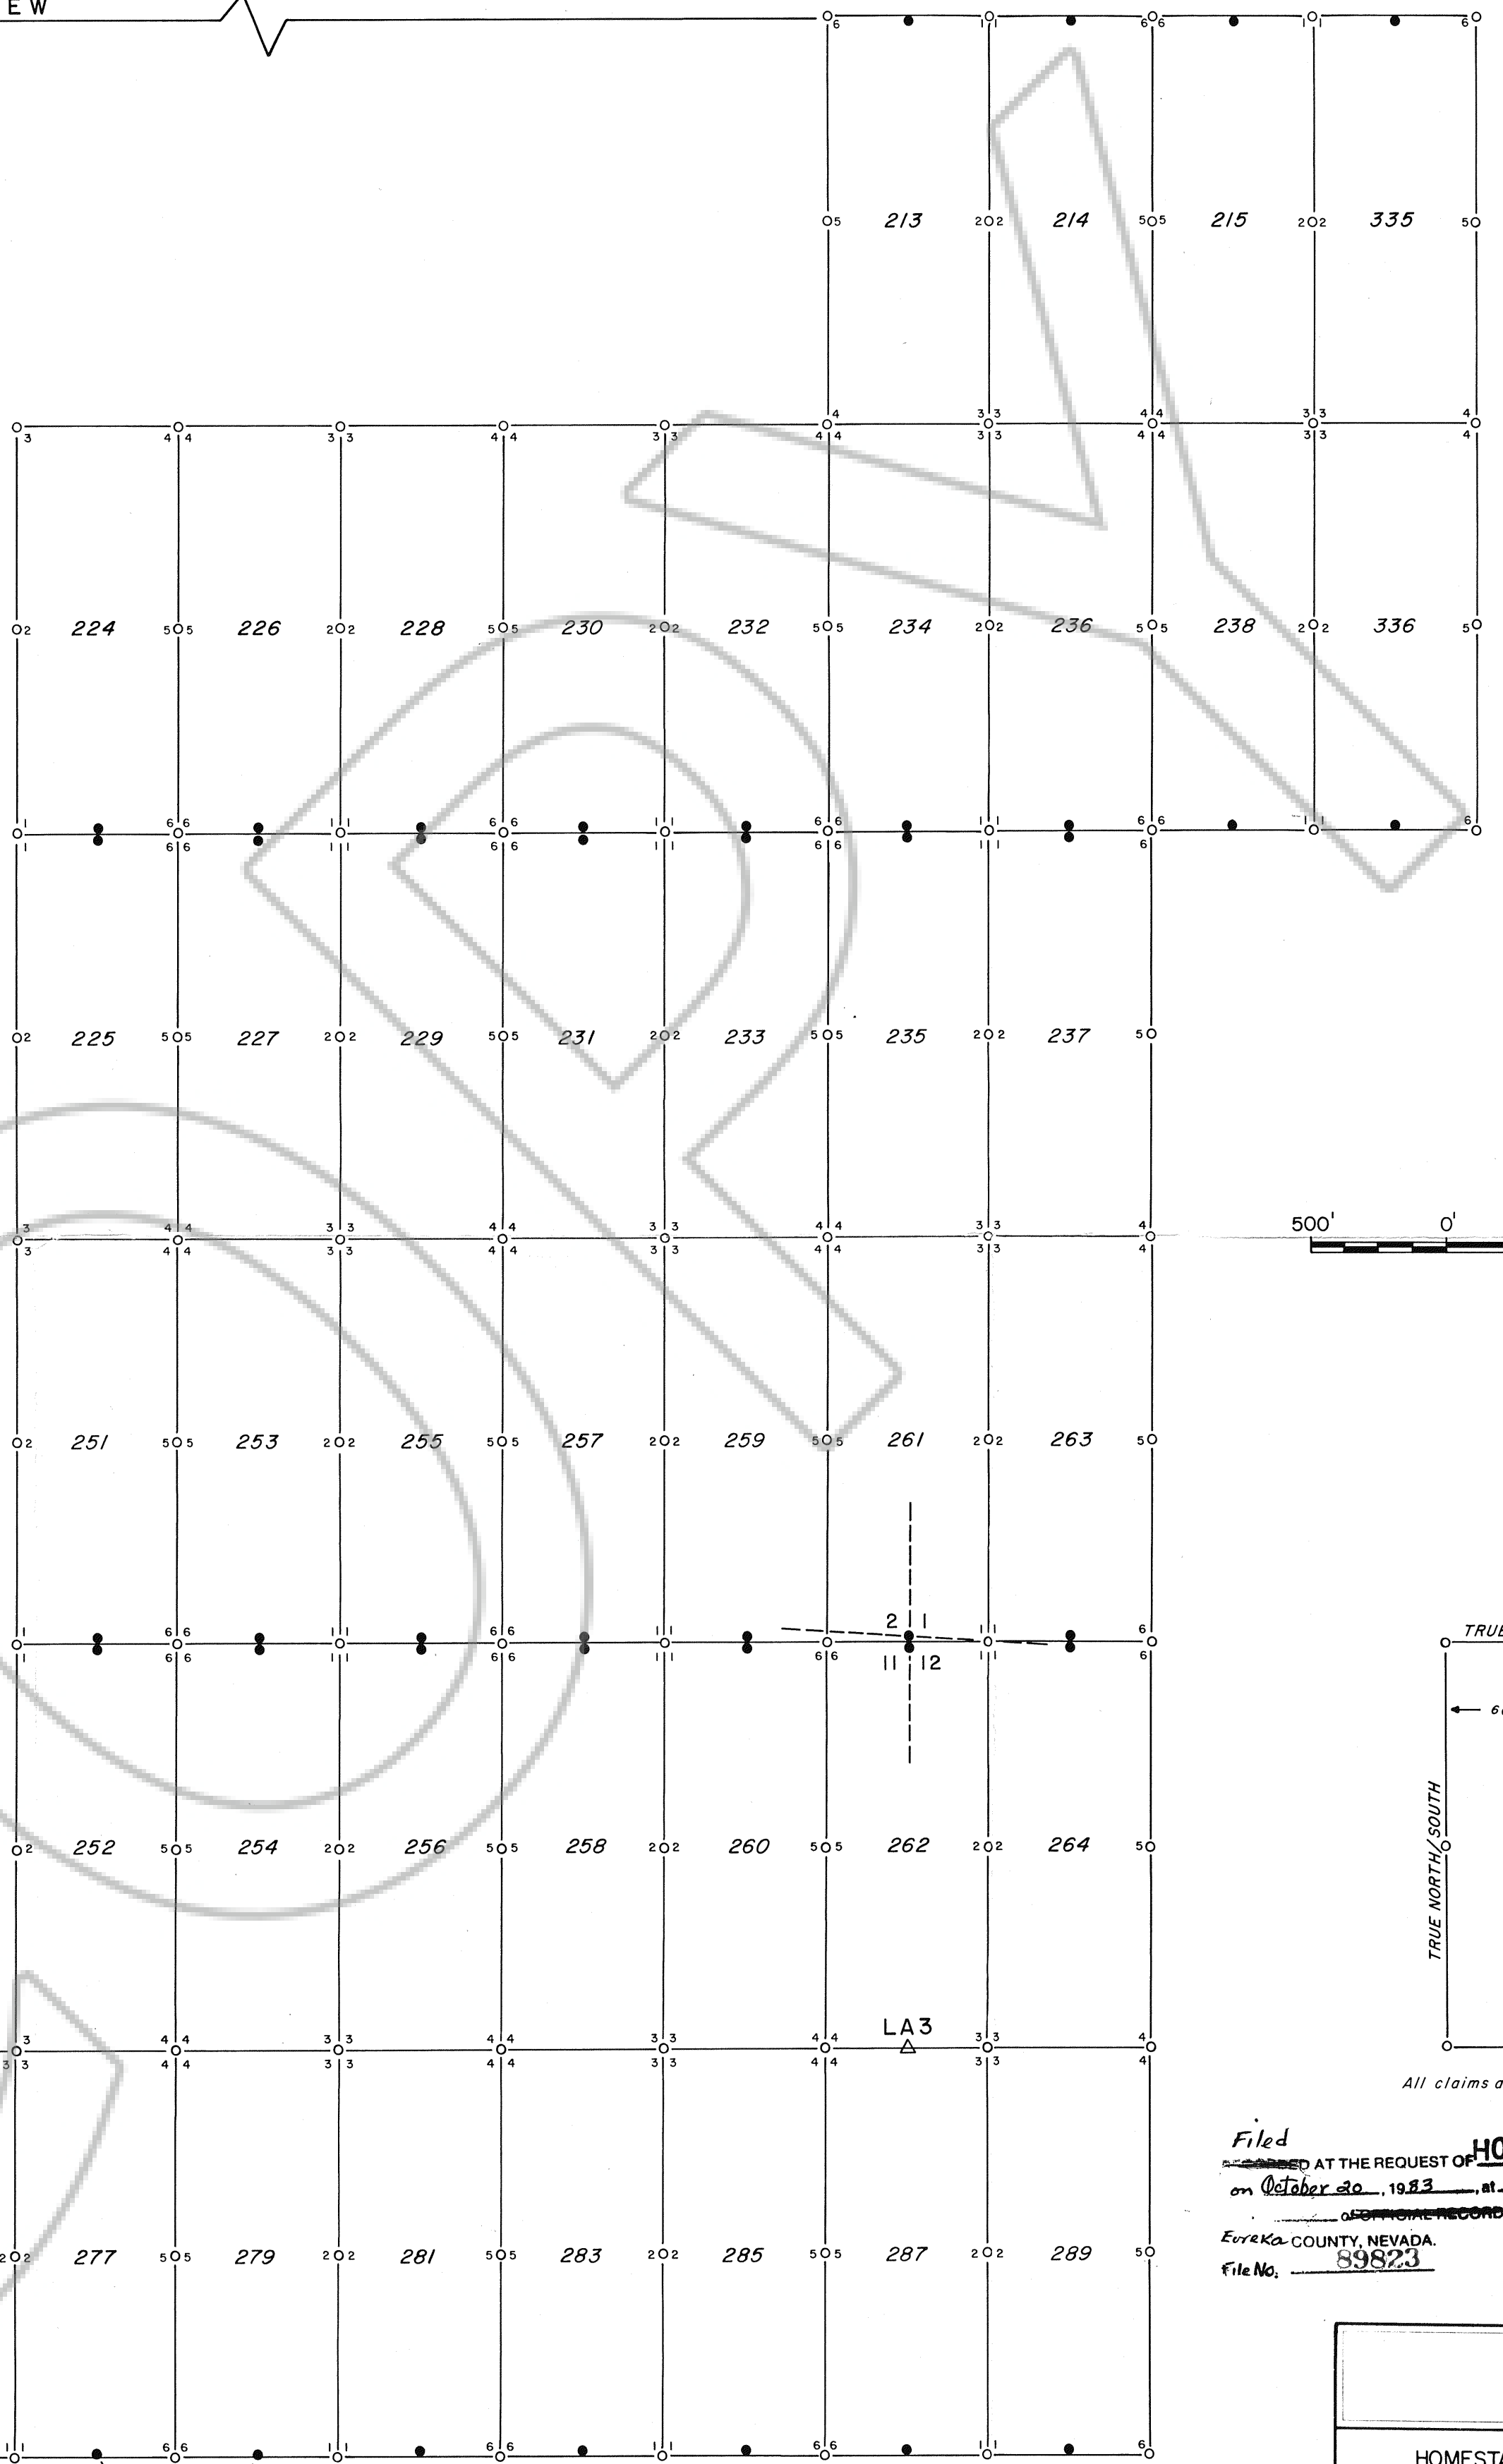

NOTES:

LOCATED IN UNSURVEYED SECTIONS 1, 2, 11, 12
T18N, R52E; MDM.

THE CLAIM LOCATION MARKER LA2, A 3" x 6"
STEEL PIPE, IS LOCATED 5400' WEST OF
CORNER NO. 6, LAKE 213.

THE CLAIM LOCATION MARKER LA3, A 3" x 6"
STEEL PIPE, IS LOCATED AT THE END CENTER
OF LAKE 262 AND 287.

CLAIMS FILED BY:

HOMESTAKE MINING CO.
155 GLENDALE, NO. 18
SPARKS, NV 89431

DATED AND POSTED ON THE GROUND ON
SEPTEMBER 1, 1983

ALL CLAIMS MEASURE 600' x 1500'
ALL CORNERS ARE MARKED BY 4" PVC POSTS

TRUE EAST/WEST
600'
TRUE NORTH/SOUTH
1500'

All claims are staked

Filed
AT THE REQUEST OF **HOMESTAKE MINING CO.**
on October 20, 1983, at 55 miles
of 500 RECORDS, page
Eureka COUNTY, NEVADA.
File No. 89823

HOMESTAKE MINING CO.
CLAIM M
LAKE 213-215, 223-225, 227-229, 231-233, 235-237, 239-241, 243-245, 247-249, 251-253, 255-257, 259-261, 263-265, 267-269, 271-273, 275-277, 279-281, 283-285, 287-289 (ODI)
UNPATENTED M
EUREKA COUN

DATA: RRK
DRAFTED BY: RDS - CN

HOMESTAKE MINING CO.