



SECTION 17, T.20N., R.53E. M.D.MER. NEVADA

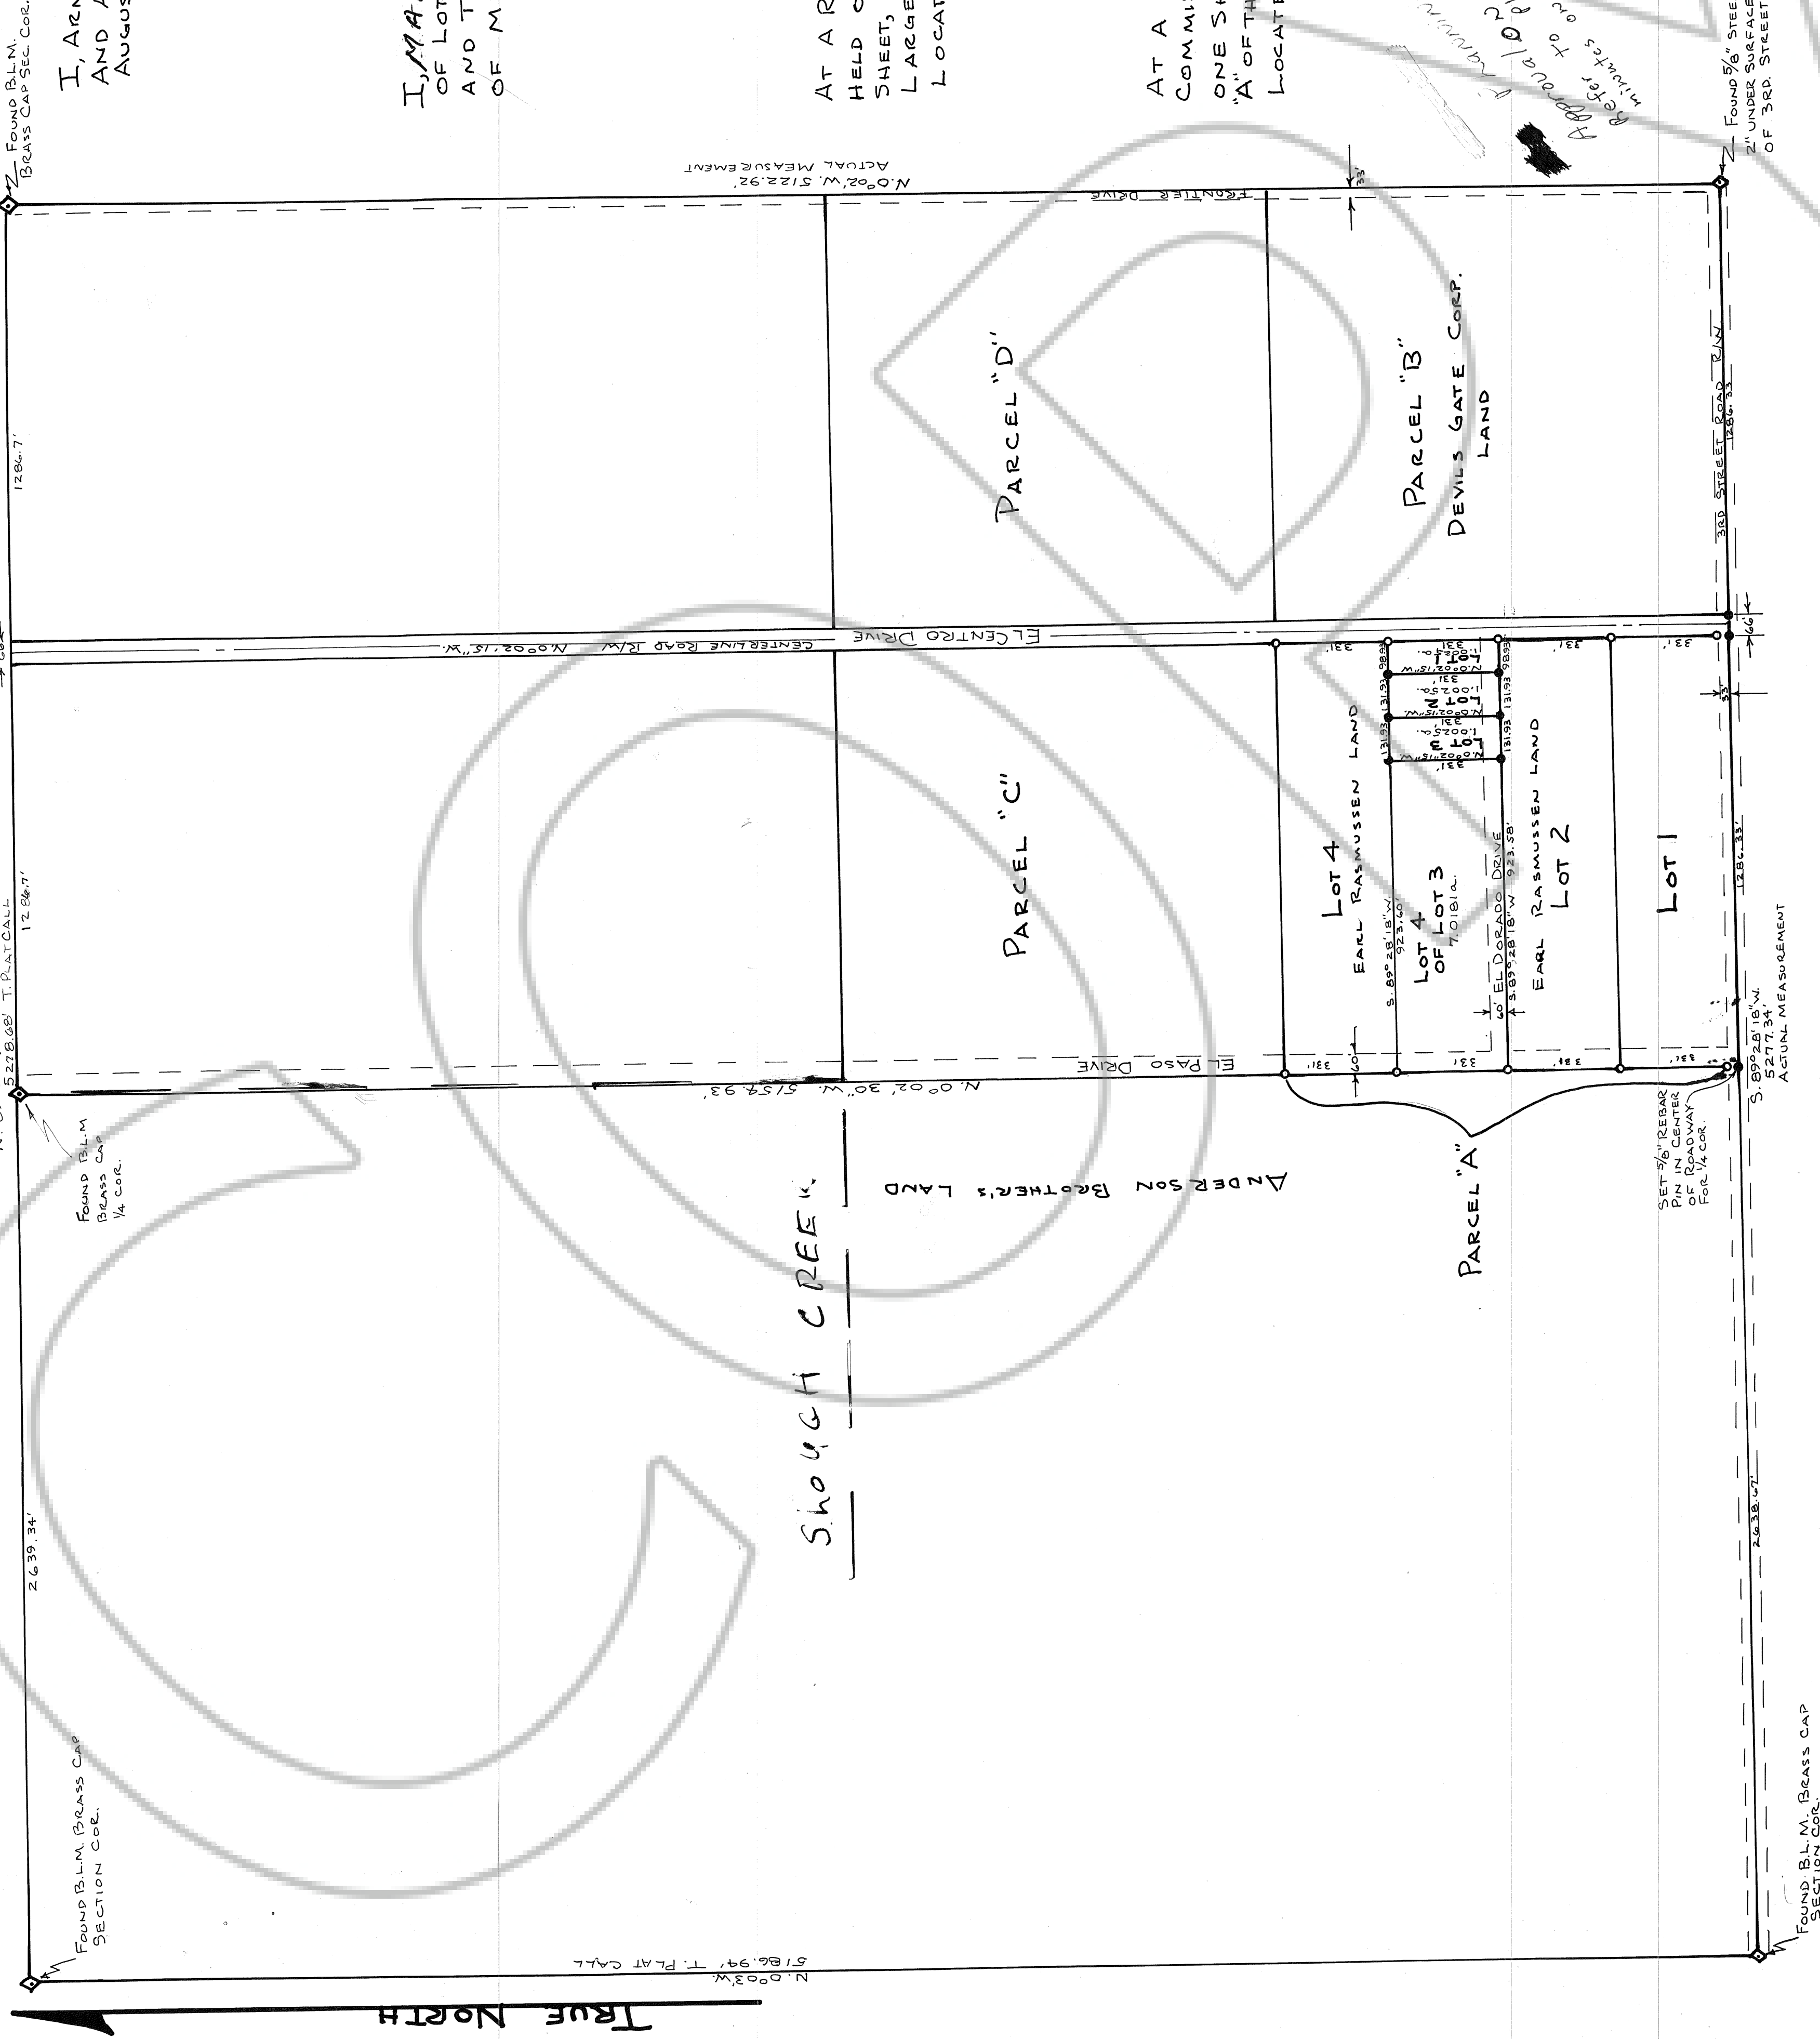

CERTIFICATION

I, ARNOLD C. WOOD, CERTIFY THAT THIS PLAT IS A TRUE AND ACCURATE MAP OF A SURVEY MADE BY ME DURING AUGUST 1982.

Arnold C. Wood
NEV. LIC. LAND SURVEYOR No. 3144

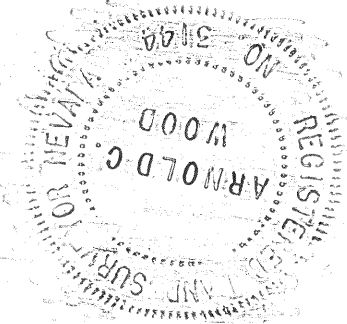

OWNERS CERTIFICATION

I, MARK W. GRASSA, CERTIFY THAT I AM THE OWNER OF RECORD OF LOT 3 OF PARCEL "A" IN THE E 1/2 SEC. 17, T.20N., R.53E. M.D. MER. AND THAT THIS PLAT IS AN ACCURATE REPRESENTATION OF MY PROPOSED PARCELLING OF SAID LOT 3 OF PARCEL "A".

Mark W. Grassa
OWNER

APPROVALS

AT A REGULAR MEETING OF THE EUREKA CO. COMMISSIONERS HELD ON 1983, THIS MAP, CONSISTING OF ONE SHEET, WAS PRESENTED AS A PARCEL MAP OF LOT 3 OF PARCEL "A" OF THE LARGE DIVISION MAP OF THE E 1/2, SEC. 17, T.20N., R.53E. M.D. MER. LOCATED IN EUREKA CO., BY EARL RASMUSSEN.

Chairman, Eureka Co. Commissioners
By: [Signature]
Clerk, Eureka County

AT A REGULAR MEETING OF THE EUREKA CO. PLANNING COMMISSION HELD ON 1983, THIS MAP, CONSISTING OF ONE SHEET, WAS PRESENTED AS A PARCEL MAP OF LOT 3 OF PARCEL "A" OF THE LARGE DIVISION MAP OF THE E 1/2, SEC. 17, T.20N., R.53E. M.D. MER. LOCATED IN EUREKA CO., BY EARL RASMUSSEN.

Chairman, Eureka Co. Planning Commission
By: [Signature]
Clerk, Eureka County

Filed
AT THE REQUEST OF E.A. Rasmussen
on November 1, 1983, at 4:45 p.m. in
EUREKA COUNTY, NEVADA, RECORDS OF
M.N. REBALEATI, Recorder
File No. 90998

Basis For Bearings: Township Plat Call
For Line Between N 1/4 Cor + NE Cor. Sec. 17.

- 3/8" REBAR PIN 18" LONG WITH ALUM TAG.
- 5/8" REBAR PIN 18" LONG WITH ALUM TAG.
- SECTION OR 1/4 CORNER

NOTE:
ALL LOT ACRES WERE CALCULATED BY INCLUDING ALL ROAD RIGHT-OF-WAYS WITH THE EXCEPTION OF EL CENTRO DRIVE, WHERE THE LOT ACRES WERE EXTENDED TO THE CENTERLINE ONLY

PARCEL MAP OF LOT 3 PARCEL "A"
OF THE LARGE DIVISION MAP
OF THE E 1/2 SECTION 17,
T.20N., R.53E. M.D. MER.
LOCATED IN EUREKA CO. NEVADA
FOR: MARK W. GRASSA
SCALE: 1" = 300'
SURVEY + MAP BY ARNOLD C. WOOD
R.L.S. 3144 AUGUST 1982