

1" = 500'

WELS CLAIMS #107-126


SEC. 6, T.34N, R.50E MDM
EUREKA CO., NV.

LOCATOR: VEK ASSOCIATES
836 E. YORK WAY
SPARKS, NV 89431


LOCATED: OCTOBER 27, 1983

EXPLANATION

- ◇ SECTION CORNER - RECOVERED
- ◊ 1/4 CORNER - RECOVERED
- ⁶ NUMBERED CORNER OR SIDE CENTER
- LOCATION MONUMENT

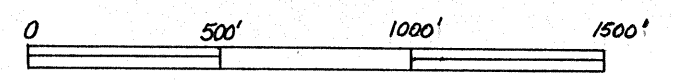

Filed
RECORDED AT THE REQUEST OF VEK ASSOCIATES
on November 28, 1983, at 12 mins. past 9 A.M. in
book OFFICIAL RECORDS, page , RECORDS OF
EUREKA COUNTY, NEVADA. M.N. REBALEATI, Recorder
File No. 91145 Fee \$ 300.00

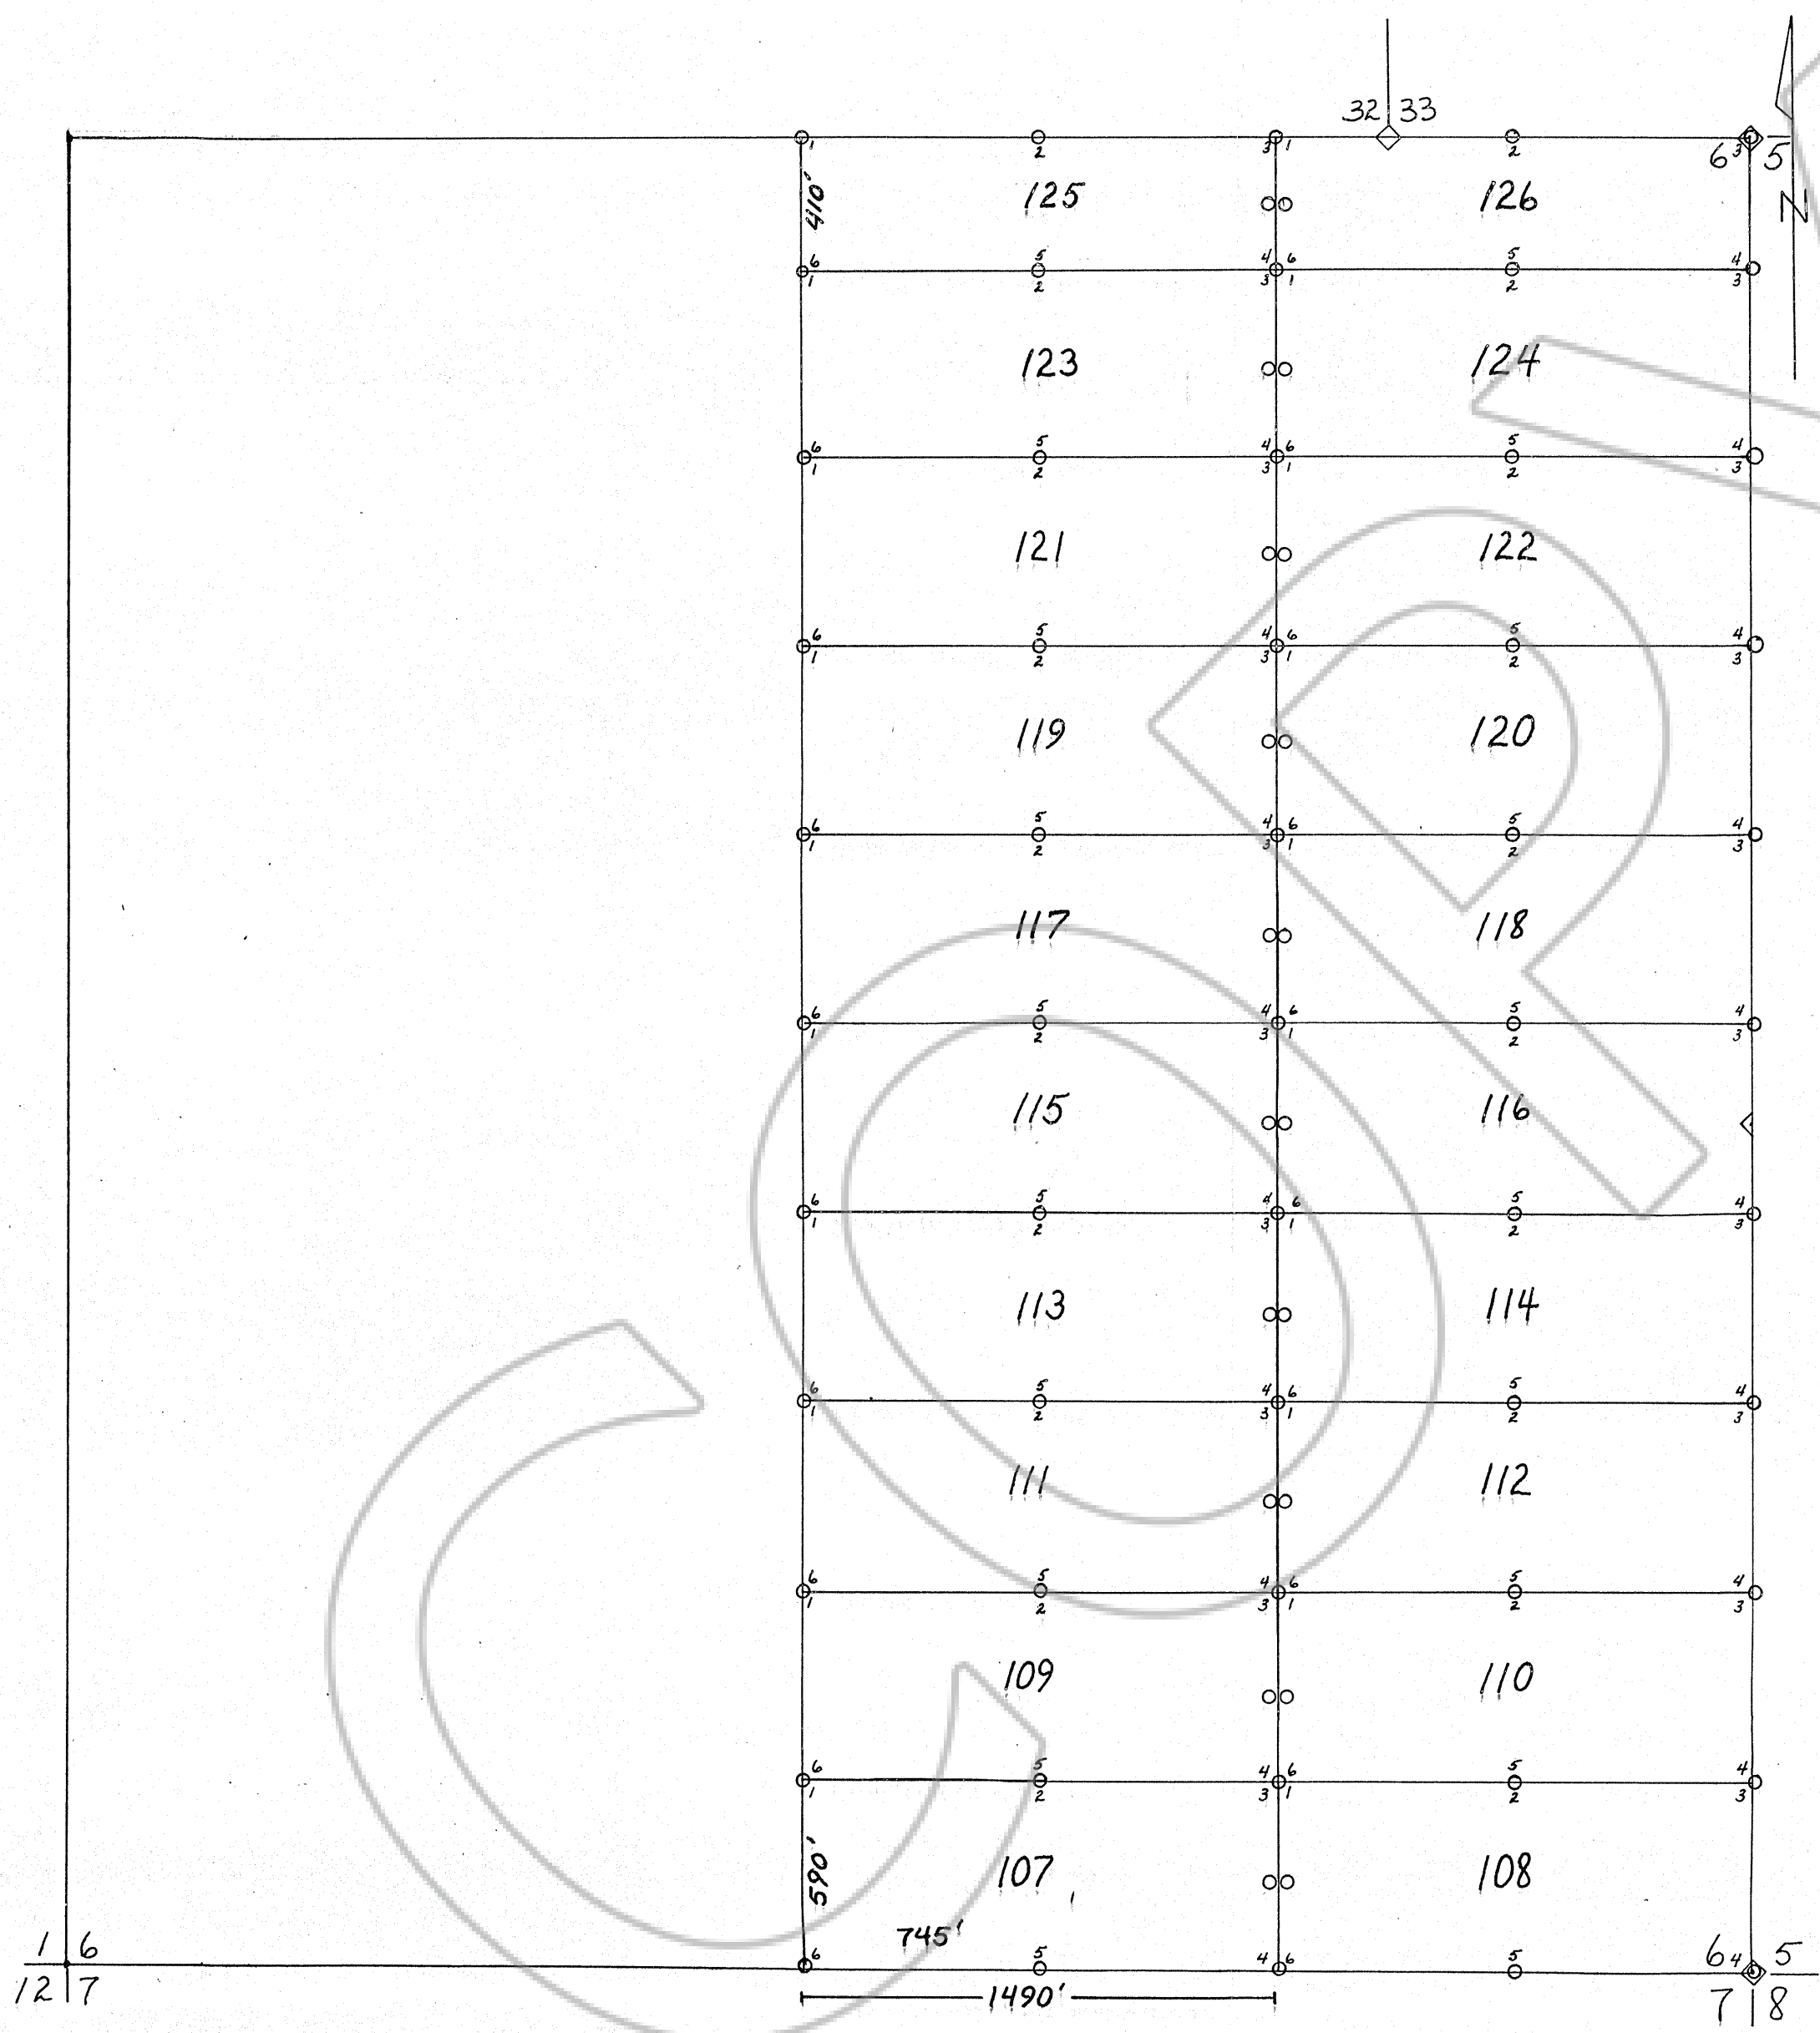

91145