


28

27

T. 18 N., R. 53 E.

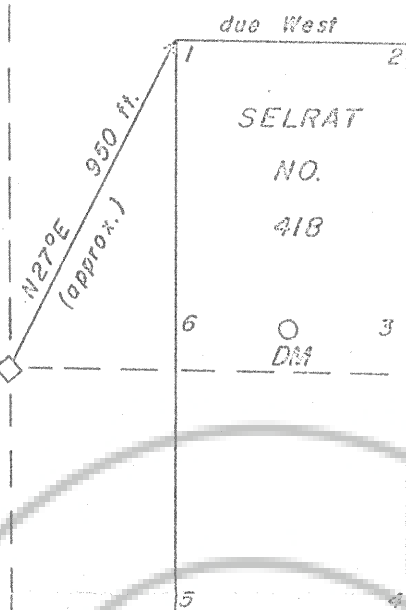

Protracted Section Lines

Claim located November 30, 1983 by:
 Amseco Exploration Inc. 90 West
 Grove St. Suite 100 Reno, NV 89509

Filed Dec. 6 19 83 AT THE REQUEST OF AMSELCO EXPLORATION INC
 on Dec. 6, 19 83, at 30 mins. past 11 A.M. AM
 EUREKA COUNTY, NEVADA. RECORDS OF
 File No. 91232 M.N. REDALEATI, Recorder
 Fee \$ 15.00



500' 0 500'
 1"=500'

AMSELCO EXPLORATION INC.

MAP SHOWING SELRAT NO. 418 LODE CLAIM
 UNPATENTED MINING CLAIM LOCATED IN-UNSURVEYED
 SECTIONS 27 & 34, T. 18 N., R. 53 E., M.D.B.&M.
 EUREKA COUNTY, NEVADA

CLAIM FILED BY: AMSELCO EXPLORATION INC.
 90 WEST GROVE STREET, SUITE 100, RENO, NEVADA 89509
 THIS CLAIM MEASURES 600' X 1500' AND CORNERS ARE
 MARKED BY 4" X 5" PVC PIPE OR 4" X 5" WOOD POSTS
 OR 4" DIAMETER TOPPED TREES
 DATED & POSTED ON THE GROUND NOVEMBER 30, 1983

Date: Dec. 1, 1983

Checked by: D. Sestanovich

Drawn by: D. Sestanovich

Approved by:

Revision:

Revision:

91232