


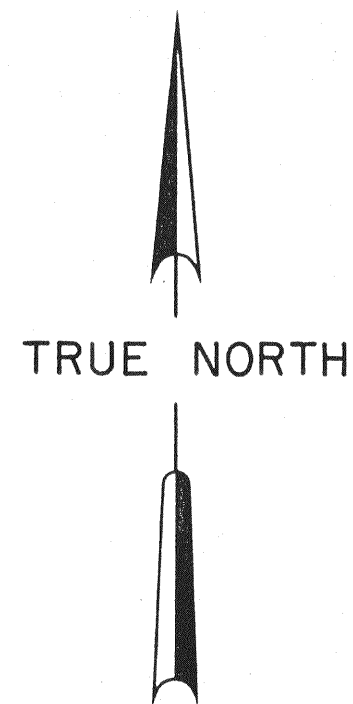

SCALE: 1" = 500'

R. 49 E. R. 50 E.

T. 22 N.

13 18
24 19

18 17
19 20

17 16
20 21


24 19
25 30

19 20
29 30

20 21
29 28

SOUTHEAST CORNER,
SECTION 24, T. 22 N., R. 49 E.,
M.D.P.M.

EAST - 2441'

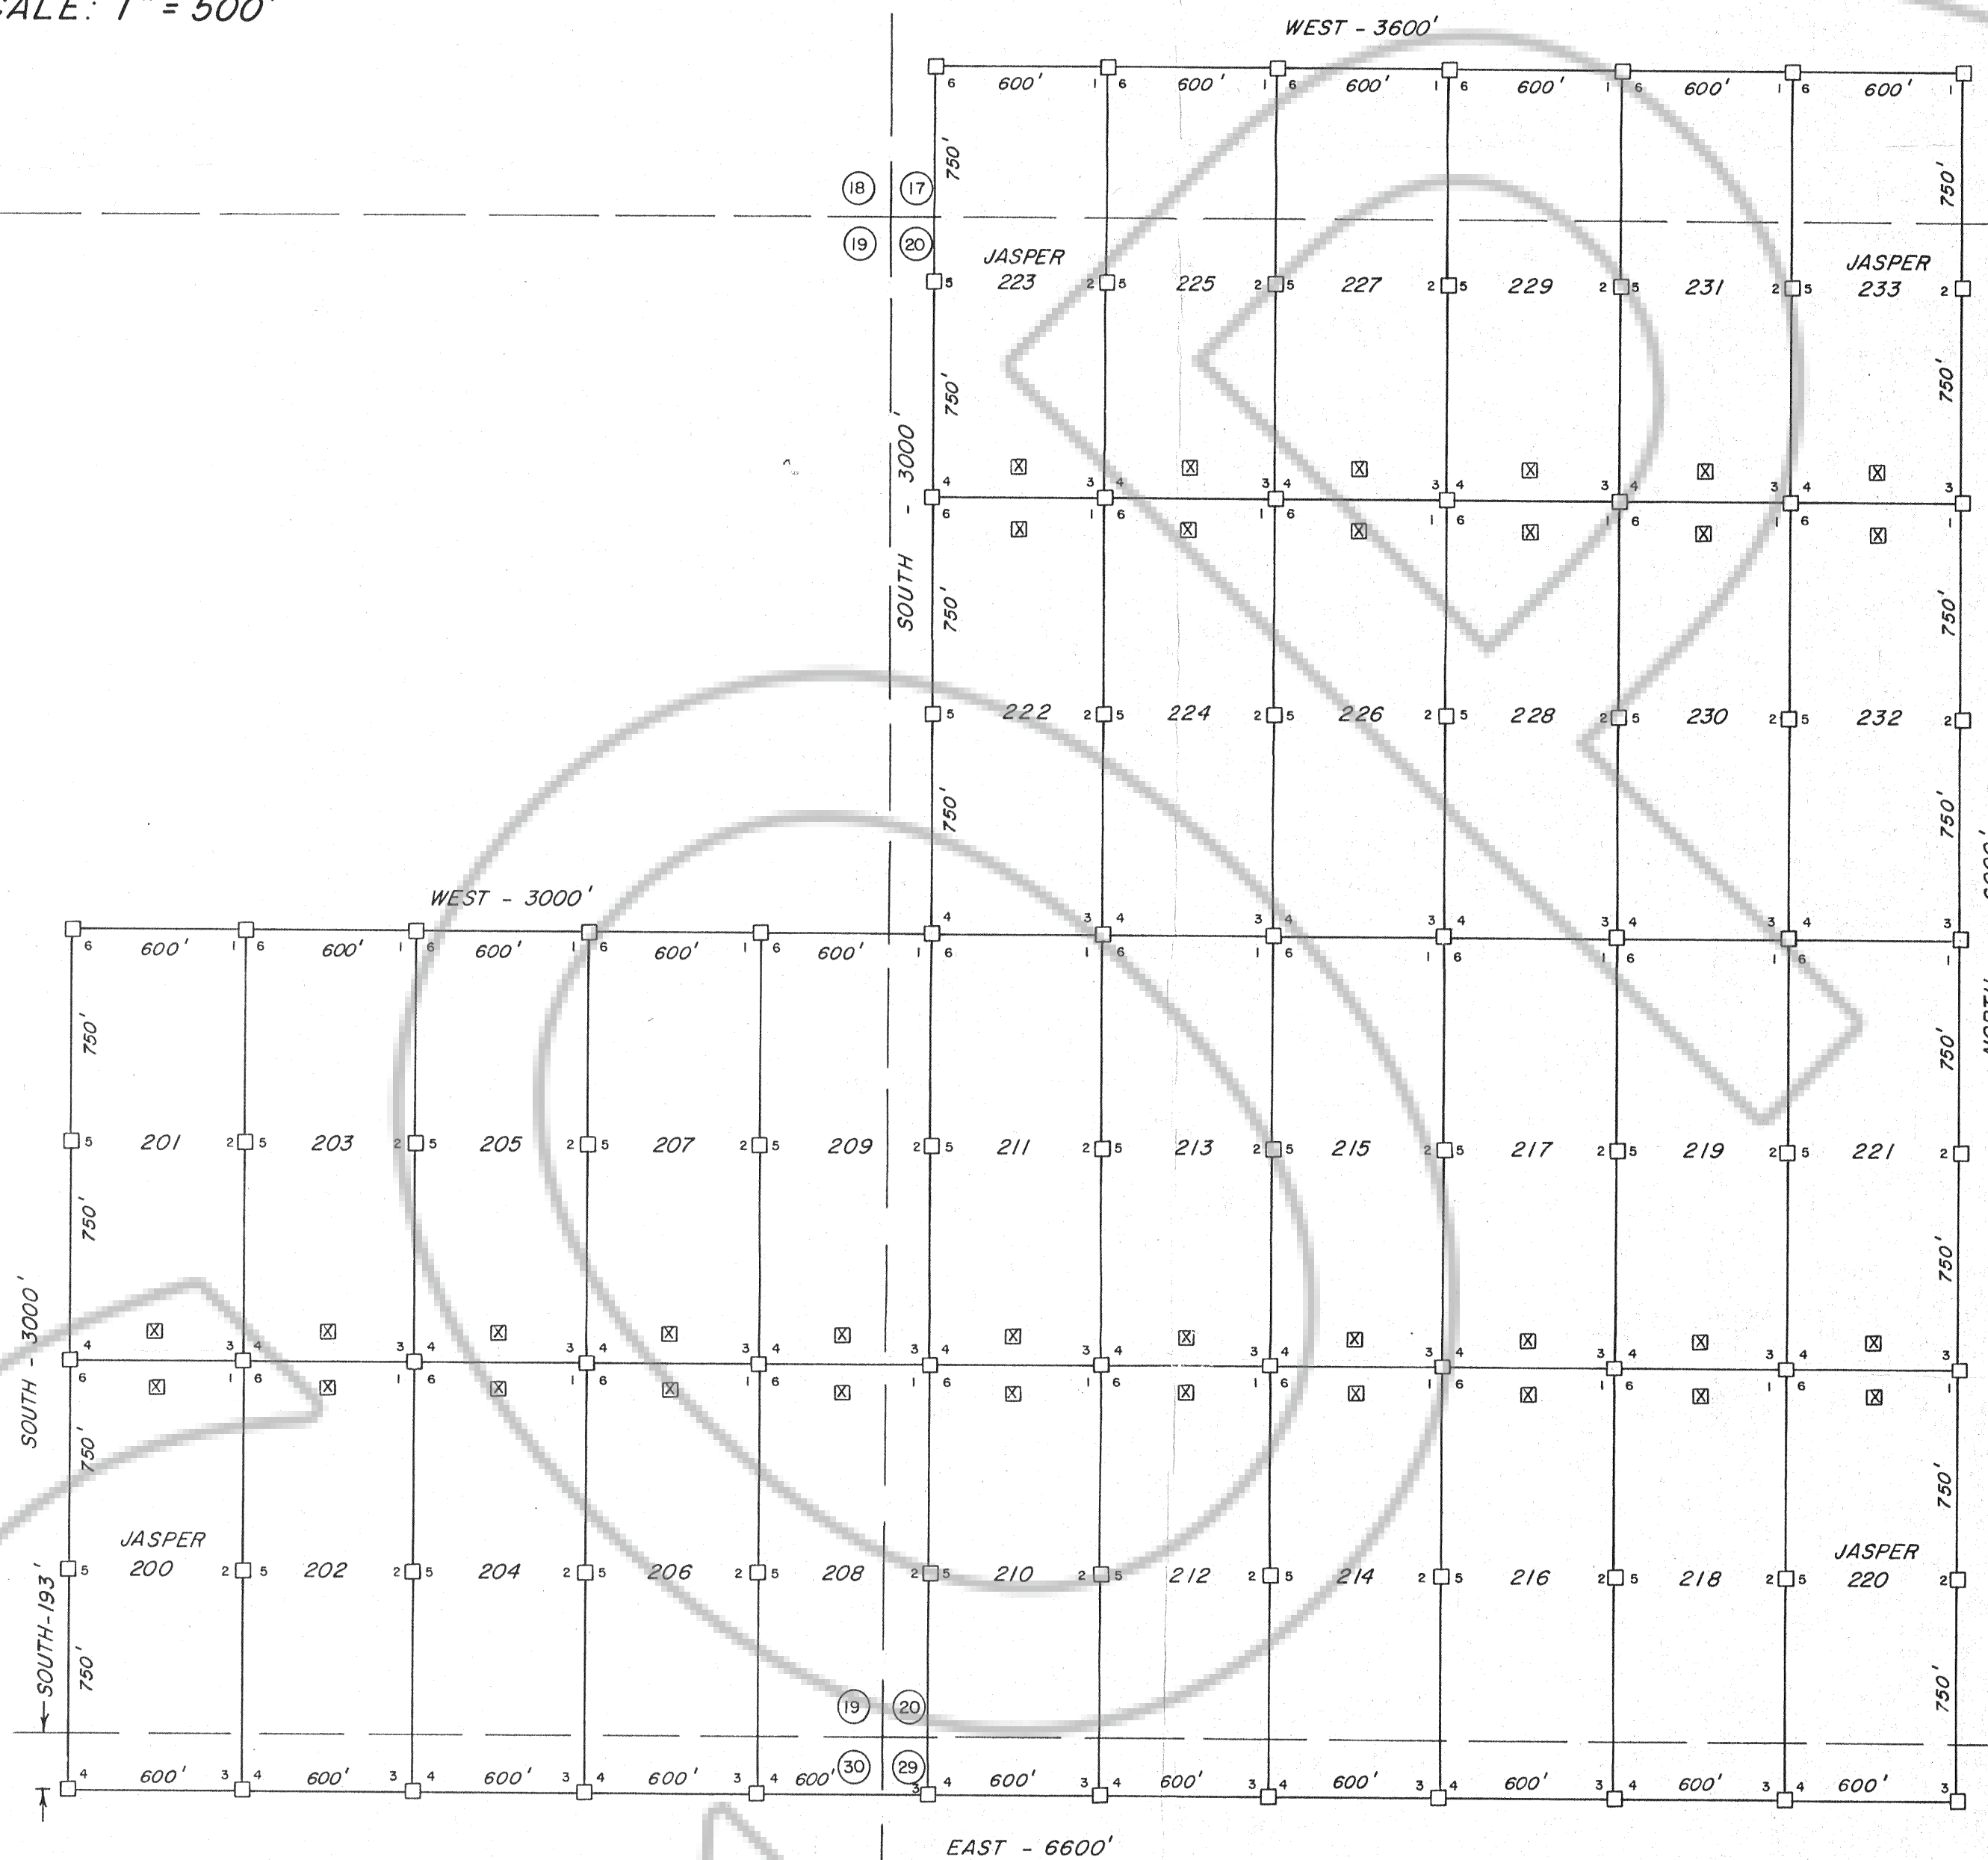

NOTE:

- - INDICATES 4" DIA. x 5' PVC MONUMENT AT ALL CORNERS AND LOCATIONS AS SHOWN.
- ⊗ - INDICATES 4" DIA. x 5' PVC LOCATION MONUMENT LOCATED 10' FROM END LINE OF CLAIM
- 17 16 - INDICATES SECTION CORNER
- 20 21 - SECTION LINES SHOWN ARE PROJECTED

LOCATION DATES:
OCTOBER 26, 1983 200 THROUGH 221
OCTOBER 28, 1983 222 THROUGH 233

LOCATED IN:
SECTIONS 17, 19, 20, 29, 30, T. 22 N., R. 50 E., M.D.P.M.



Filed
AT THE REQUEST OF Atlas Corporation
on Jan 3, 19 84, at 08 mins. past 11 A.M. in
book OFFICIAL RECORDS, 1984, RECORDS OF
EUREKA COUNTY, NEVADA. M.N. REBALEATI, Recorder
File No. 91752 Fee \$ 510.00

SHEET 1 OF 3 SHEETS

MAP OF THE
JASPER LODGE MINING CLAIMS
EUREKA COUNTY, NEVADA


LOCATED BY RICHARD D. INBERG
AGENT FOR ATLAS CORPORATION
P.O. BOX 1207
MOAB, UTAH 84532

91752

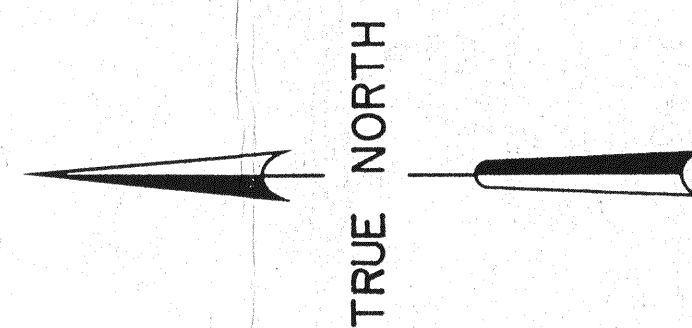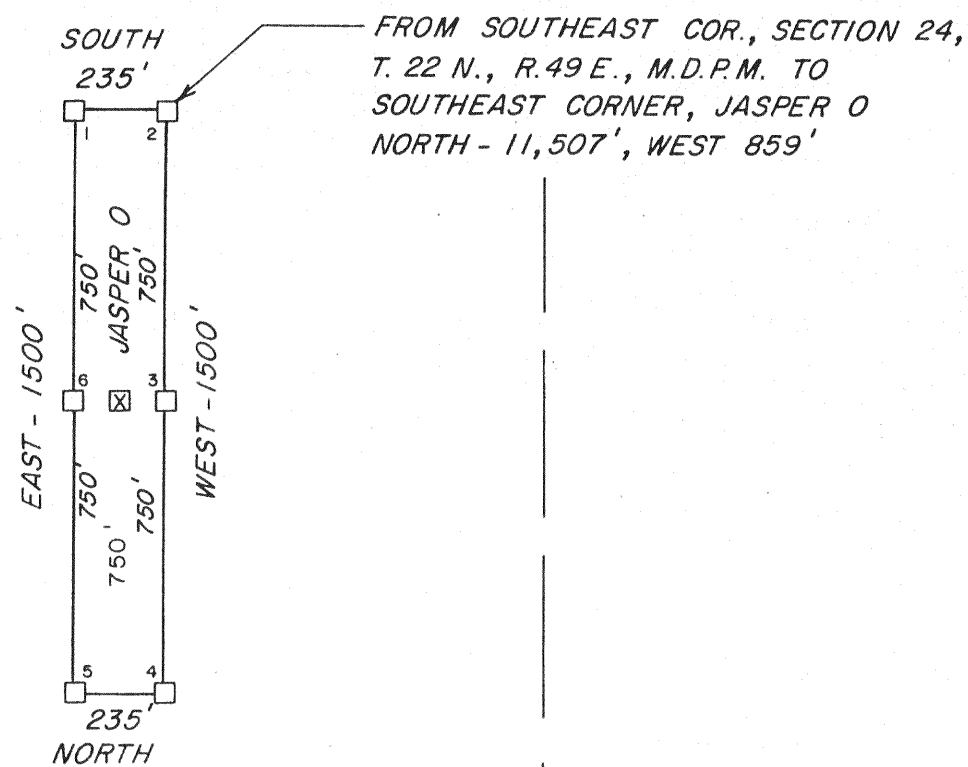

SCALE: 1" = 500'

FROM SOUTHEAST COR., SECTION 24,
T. 22 N., R. 49 E., M.D.P.M. TO
SOUTHEAST CORNER, JASPER 111
NORTH - 1307', WEST - 1759'

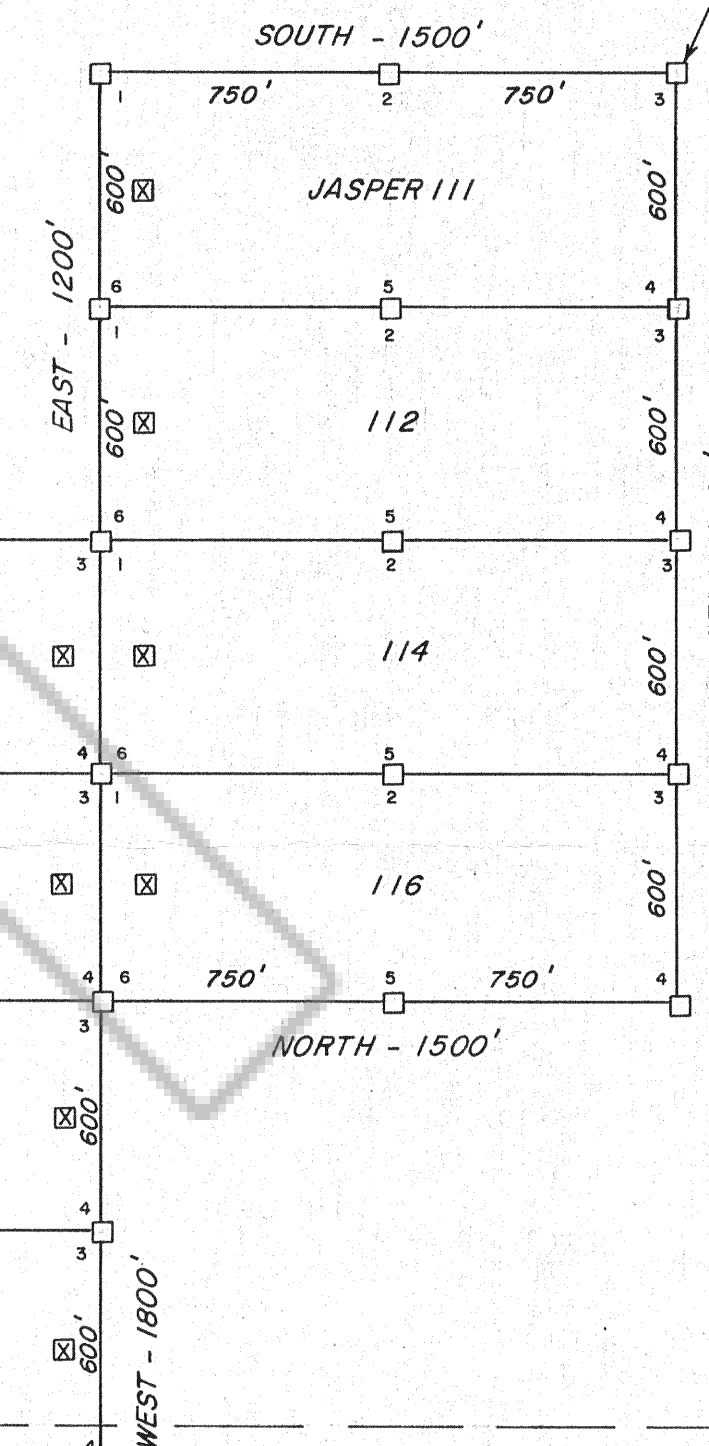

T. 22 N.

R. 49 E.

NOTE:

- - INDICATES 4" DIA. x 5' PVC MONUMENT AT ALL CORNERS AND LOCATIONS AS SHOWN
- ⊗ - INDICATES 4" DIA. x 5' PVC LOCATION MONUMENT LOCATED 10' FROM END LINE OF CLAIM UNLESS NOTED
- ⑬ ⑭ ⑮ ⑯ - INDICATES SECTION CORNER
- SECTION LINES SHOWN ARE PROJECTED

LOCATION DATES:

OCTOBER 27, 1983 111 THROUGH 142, 145, 146, 148, 150, 152, 154
OCTOBER 29, 1983 JASPER 0
NOVEMBER 8, 1983 143, 144

LOCATED WITHIN SECTIONS 10, 11, 12, 13, 14, 23, 24, T. 22 N., R. 49 E., M.D.P.M.

Filed
AT THE REQUEST OF Atlas Corporation
on Jan 2, 19 84 at 08 mins. past 11 A.M. In
Book 91752 OF RECORDS
EUREKA COUNTY, NEVADA. M.N. REBALEATI, Recorder
File No. 91752 Fee \$ 6.15.00

SHEET 2 OF 3 SHEETS

MAP OF THE
JASPER LODGE MINING CLAIMS
EUREKA COUNTY, NEVADA

LOCATED BY RICHARD D. INBERG
AGENT FOR ATLAS CORPORATION
P.O. BOX 1207
MOAB, UTAH 84532

JOB NO. C-2488-83 11/15/83 DRAWN: R.S. FULLER


91752

NOTE:


- - INDICATES 4" DIA. x 5' PVC MONUMENT AT ALL CORNERS AND LOCATIONS AS SHOWN
- ⊗ - INDICATES 4" DIA. x 5' PVC LOCATION MONUMENT LOCATED 10' FROM END LINE OF CLAIM
- ③⑤ - INDICATES SECTION CORNER
- ③④ - SECTION LINES SHOWN ARE PROJECTED

LOCATION DATES:
OCTOBER 27, 1983 147, 149, 151, 153, 155 THROUGH 187
NOVEMBER 9, 1983 127-F, 188

LOCATED WITHIN SECTIONS 2, 3, 10, 11, T. 22 N., R. 49 E., &
SECTIONS 27, 34, T. 23 N., R. 49 E., M.D.P.M.

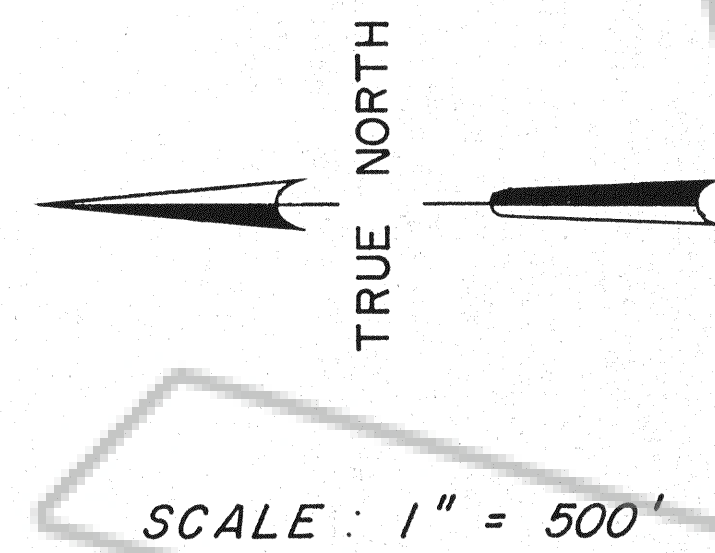

TIE FROM SOUTHEAST CORNER,
SECTION 24, T. 22 N., R. 49 E., M.D.P.M.
TO SOUTHEAST CORNER, JASPER 147
NORTH - 13,382', WEST - 9034'

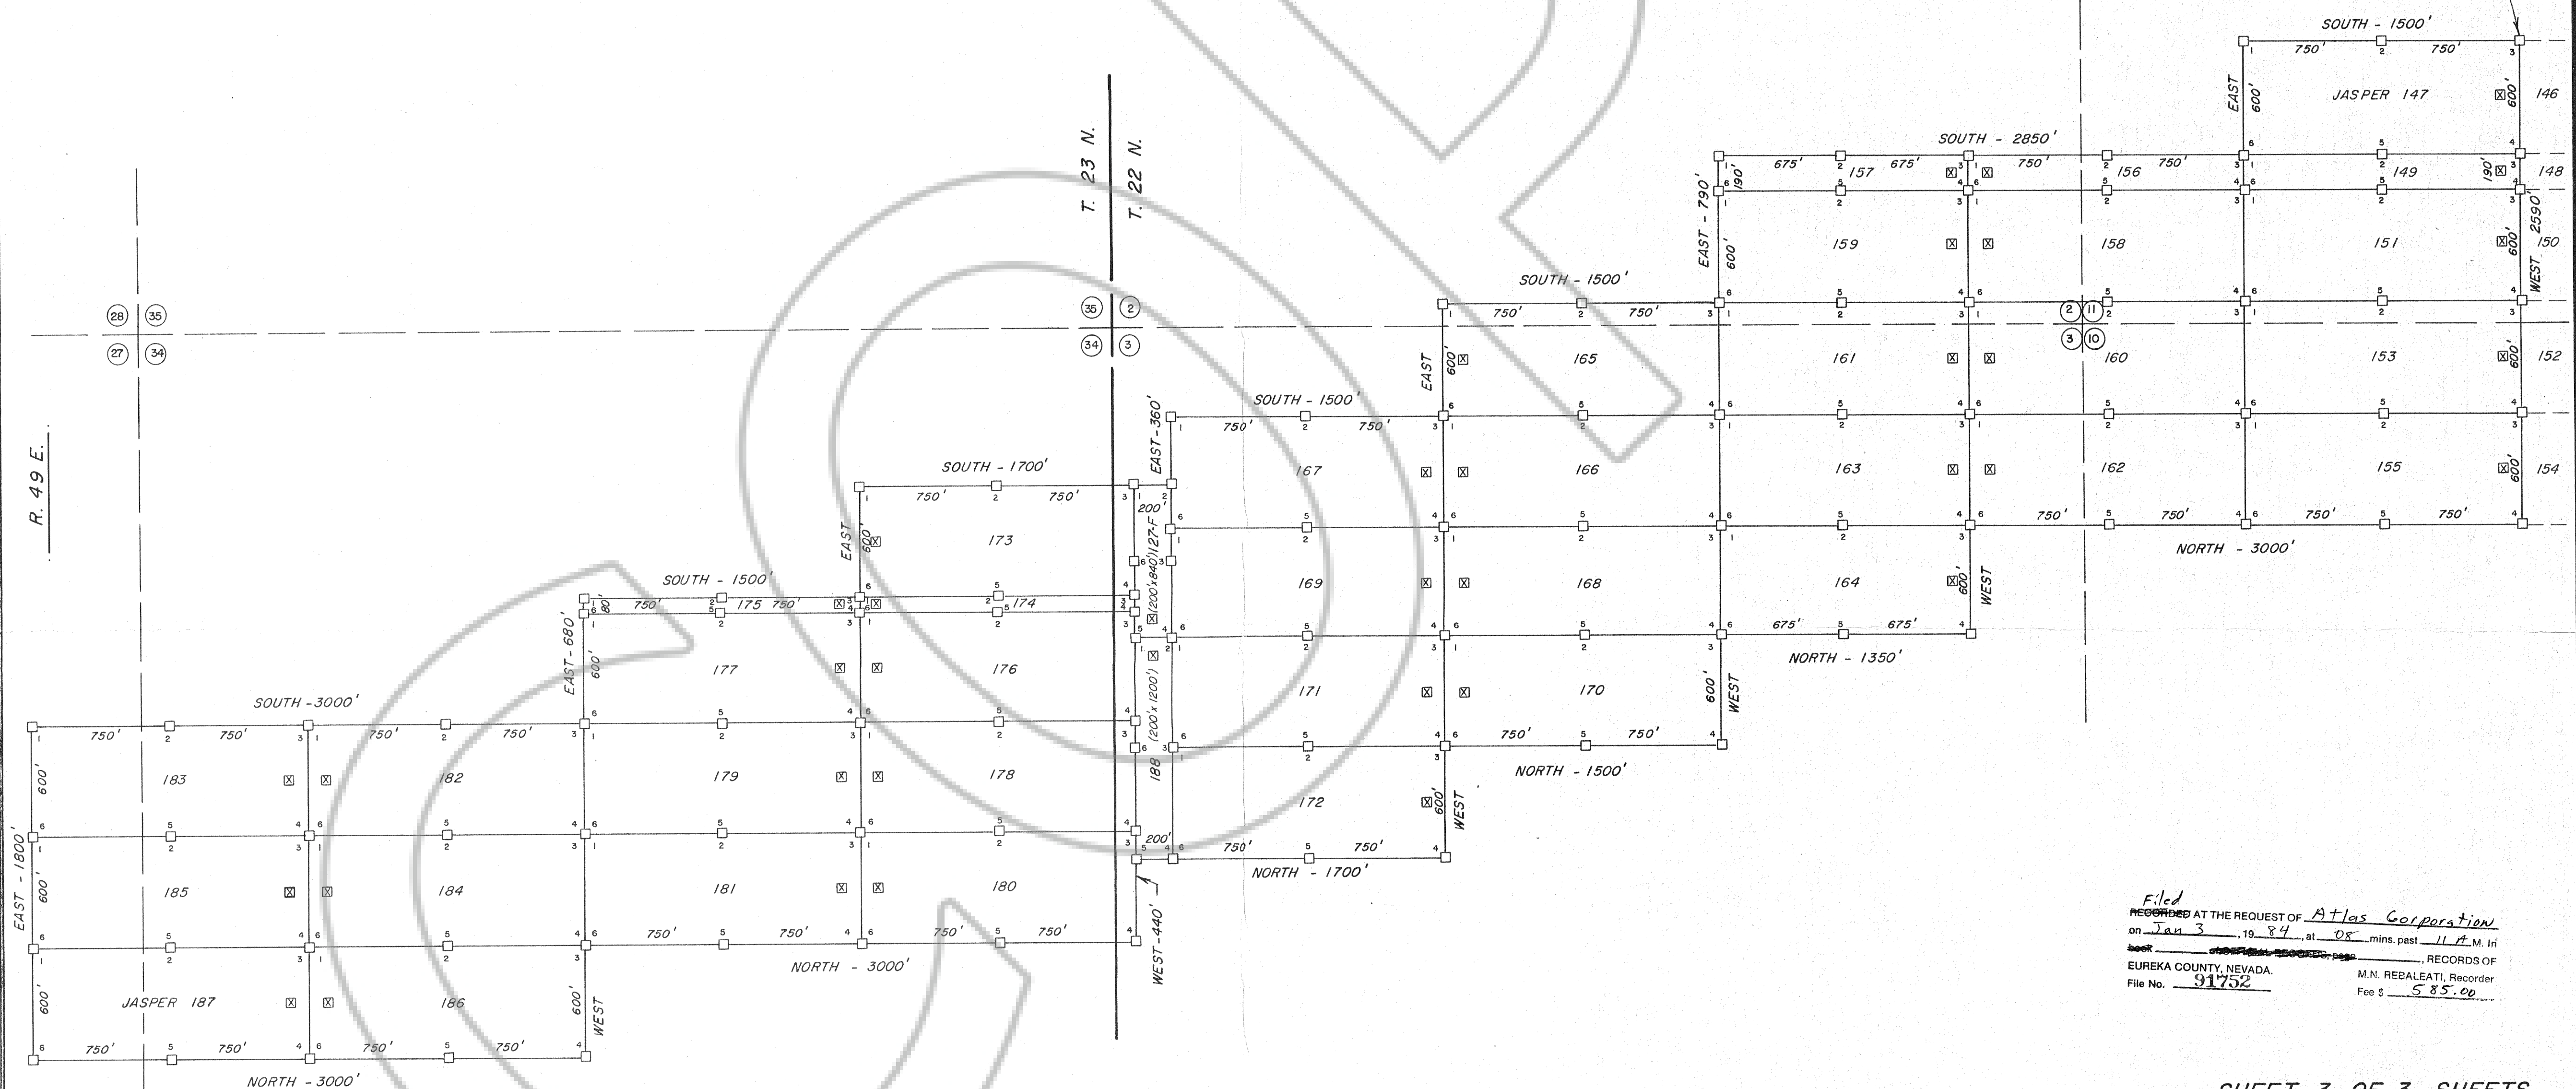

FILED AT THE REQUEST OF Atlas Corporation
on Jan 3, 1984, at 08 mins past 11 A.M. in
EUREKA COUNTY, NEVADA. M.N. REBALEATI, Recorder
File No. 91752 Fee \$ 585.00

SHEET 3 OF 3 SHEETS

MAP OF THE
JASPER LODGE MINING CLAIMS
EUREKA COUNTY, NEVADA

LOCATED BY RICHARD D. INBERG
AGENT FOR ATLAS CORPORATION
P.O. BOX 1207
MOAB, UTAH 84532

91752