



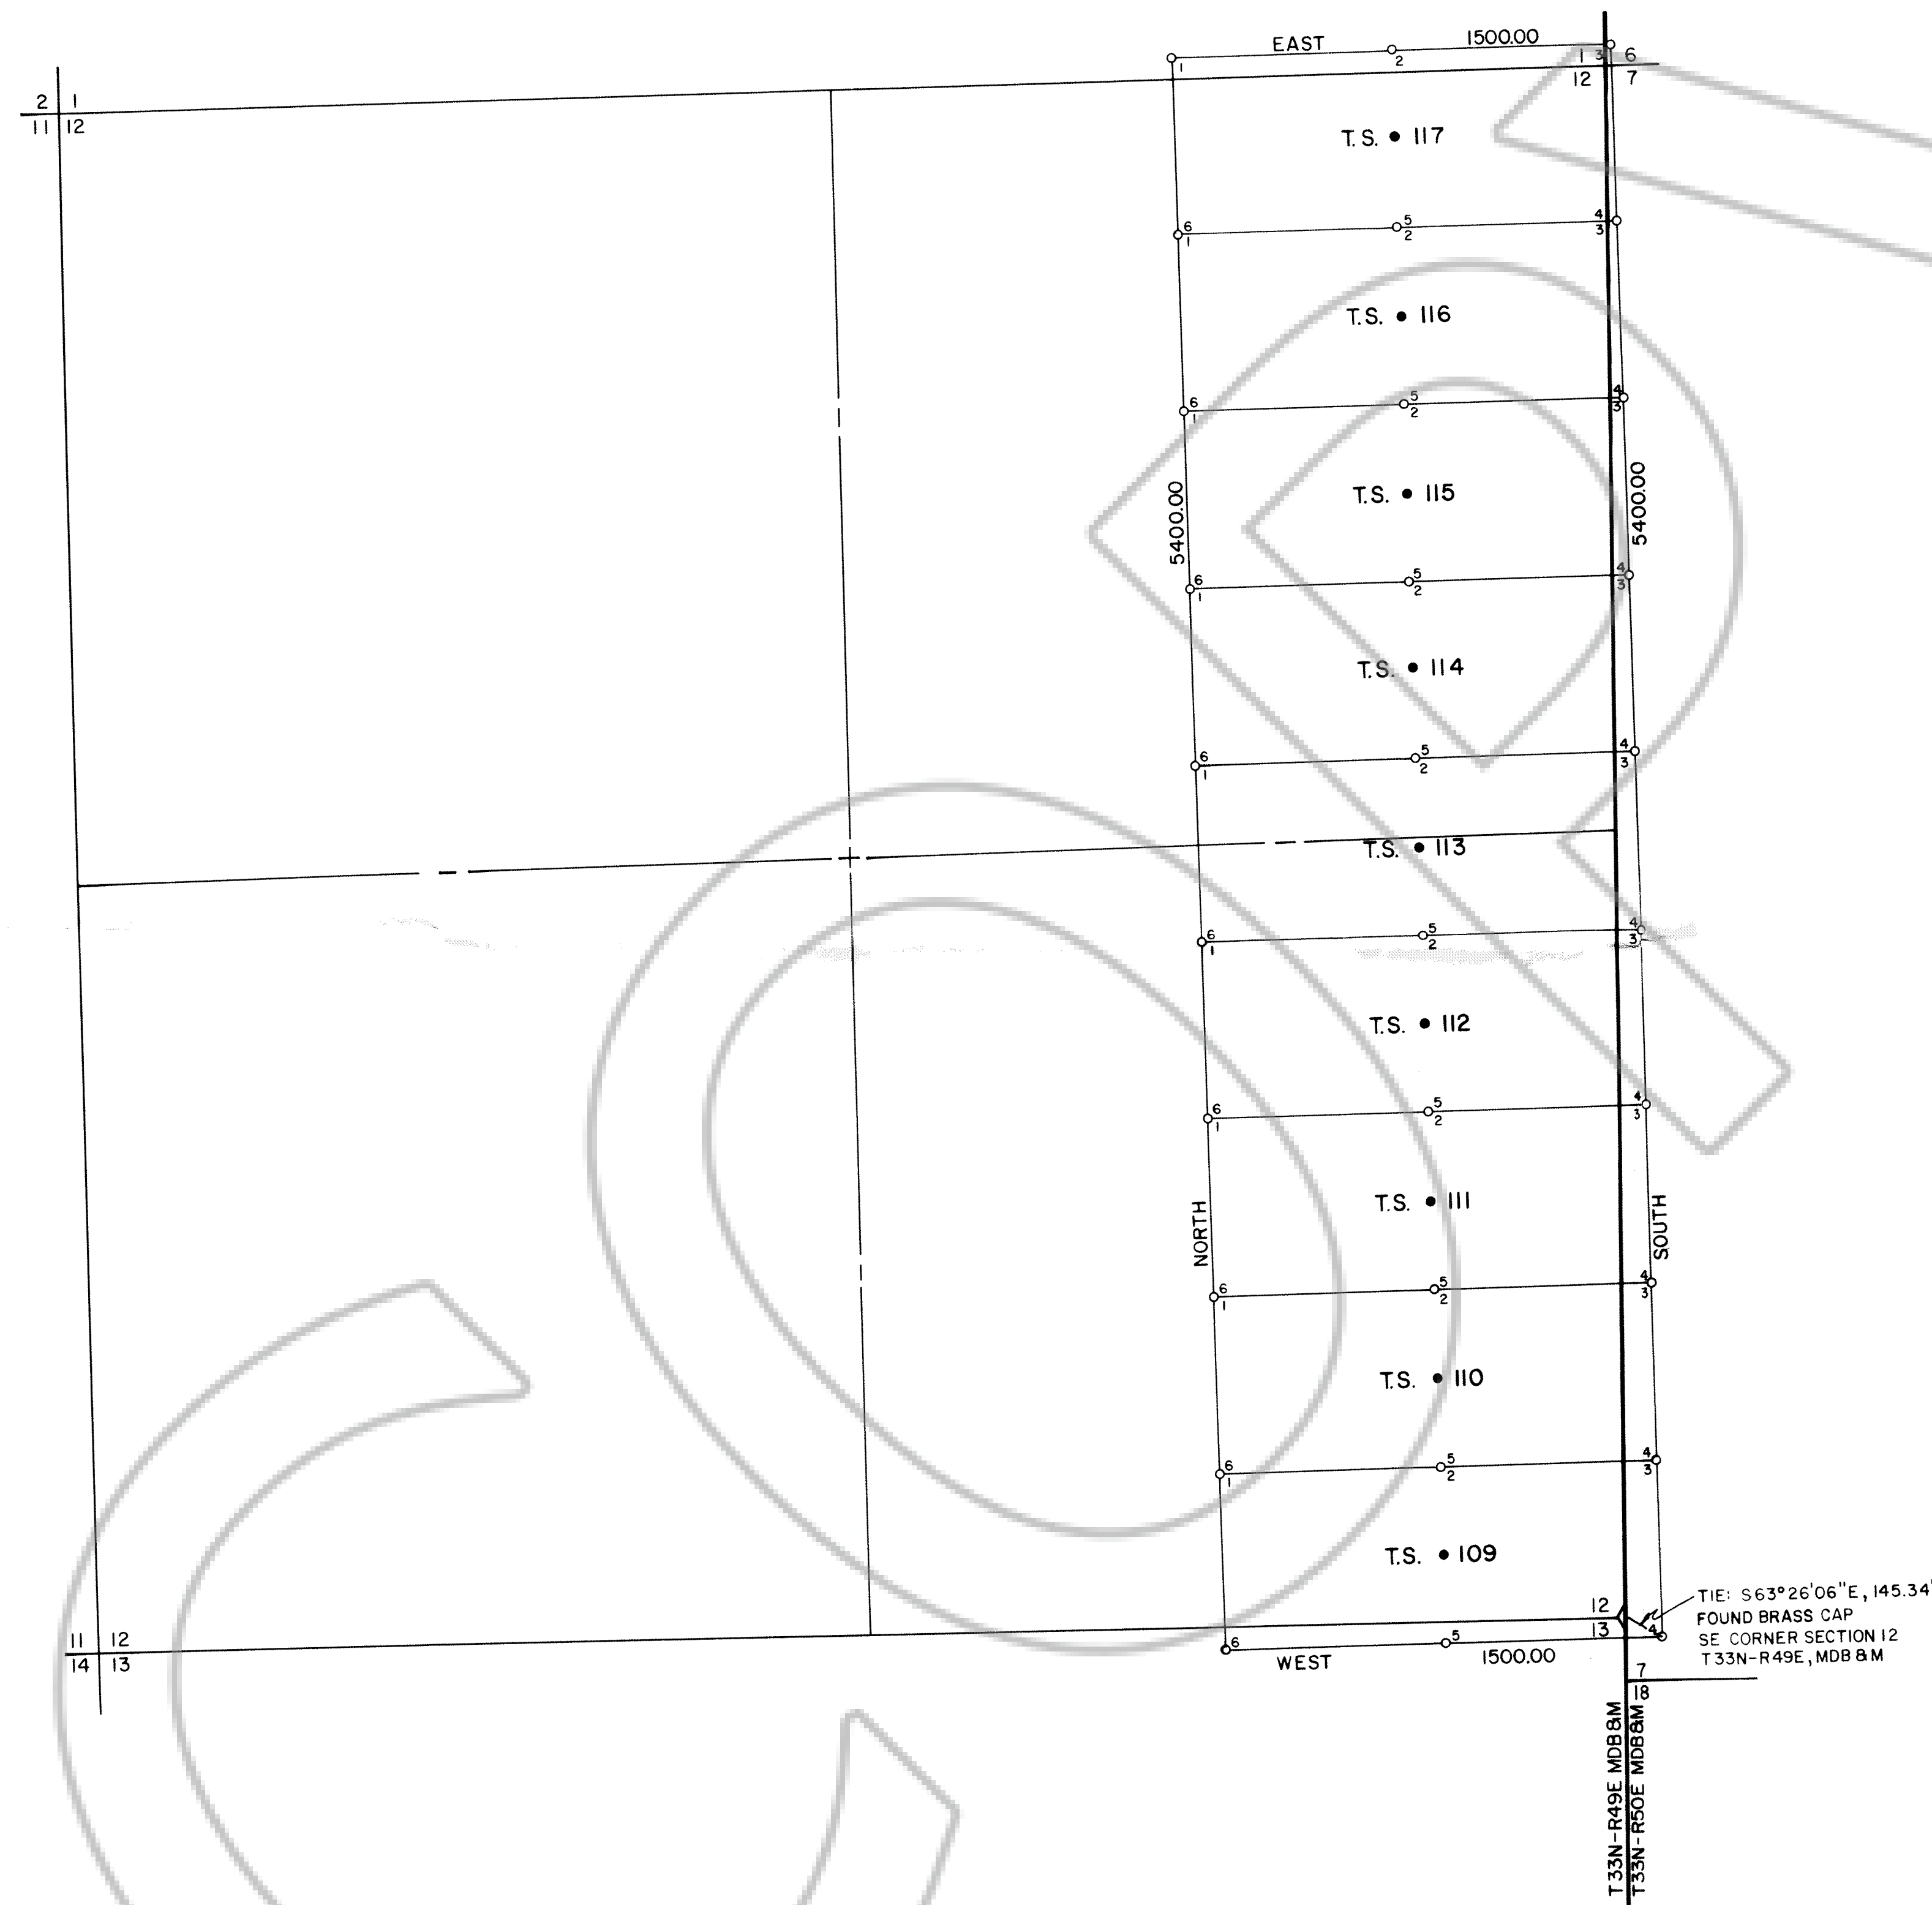

TYPICAL CLAIM

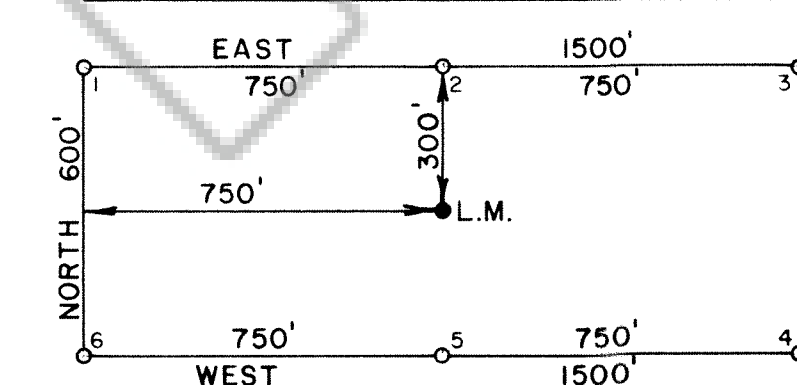

LAND SURVEYORS CERTIFICATE

I, ALAN S. BOYACK, DO HEREBY CERTIFY THAT THIS IS A TRUE AND ACCURATE MAP OF THE LAND SURVEYED UNDER MY SUPERVISION AND DIRECTION ON THE 26 DAY OF Oct, 1983, AT THE INSTANCE OF NEWMONT EXPL. LTD. AND THAT THE MONUMENTS ARE OF THE CHARACTER AND OCCUPY THE POSITIONS INDICATED HEREON AND ARE SUFFICIENT TO ENABLE THIS SURVEY TO BE RETRACED.

Alan S. Bayach
R.L.S. NO 2455

OWNER & LOCATOR

NEWMONT EXPLORATION LTD.
P.O. BOX 368
ELKO, NEVADA 89801

LOCATION DATES


T.S. 109-117 LOCATED OCTOBER 24, 1983

LEGEND

—FOUND SECTION CORNER

● - LOCATION MONUMENT, 4" DIA. P.V.C. PIPE POST
○ - 4" DIA. P.V.C. PIPE POST
BASIS OF BEARING - G.L.O. PLAT

SCALE: 1" = 400'

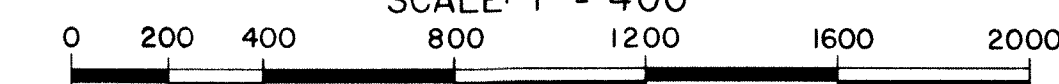

Filed
 RECEIVED AT THE REQUEST OF Boyack Surveying, Inc.
 on Jan 9, 1984 at 39 mins. past 9 A.M. &
 Book _____ of OFFICIAL RECORDS, page _____, RECORDS OF
 EUREKA COUNTY, NEVADA.
 File No. 91861 M.N. REBALEATI, Recorder
 Fee \$ 135.00

MAP OF LODE CLAIMS
T.S. NO'S 109-117
FOR
NEWMONT EXPLORATION L.T.D.
IN
AN UNKNOWN MINING DISTRICT
SECTION 12, T33N-R49E, MDB&M
EUREKA COUNTY, NEVADA

BOYACK SURVEYING

ELKO, NEVADA

83063