


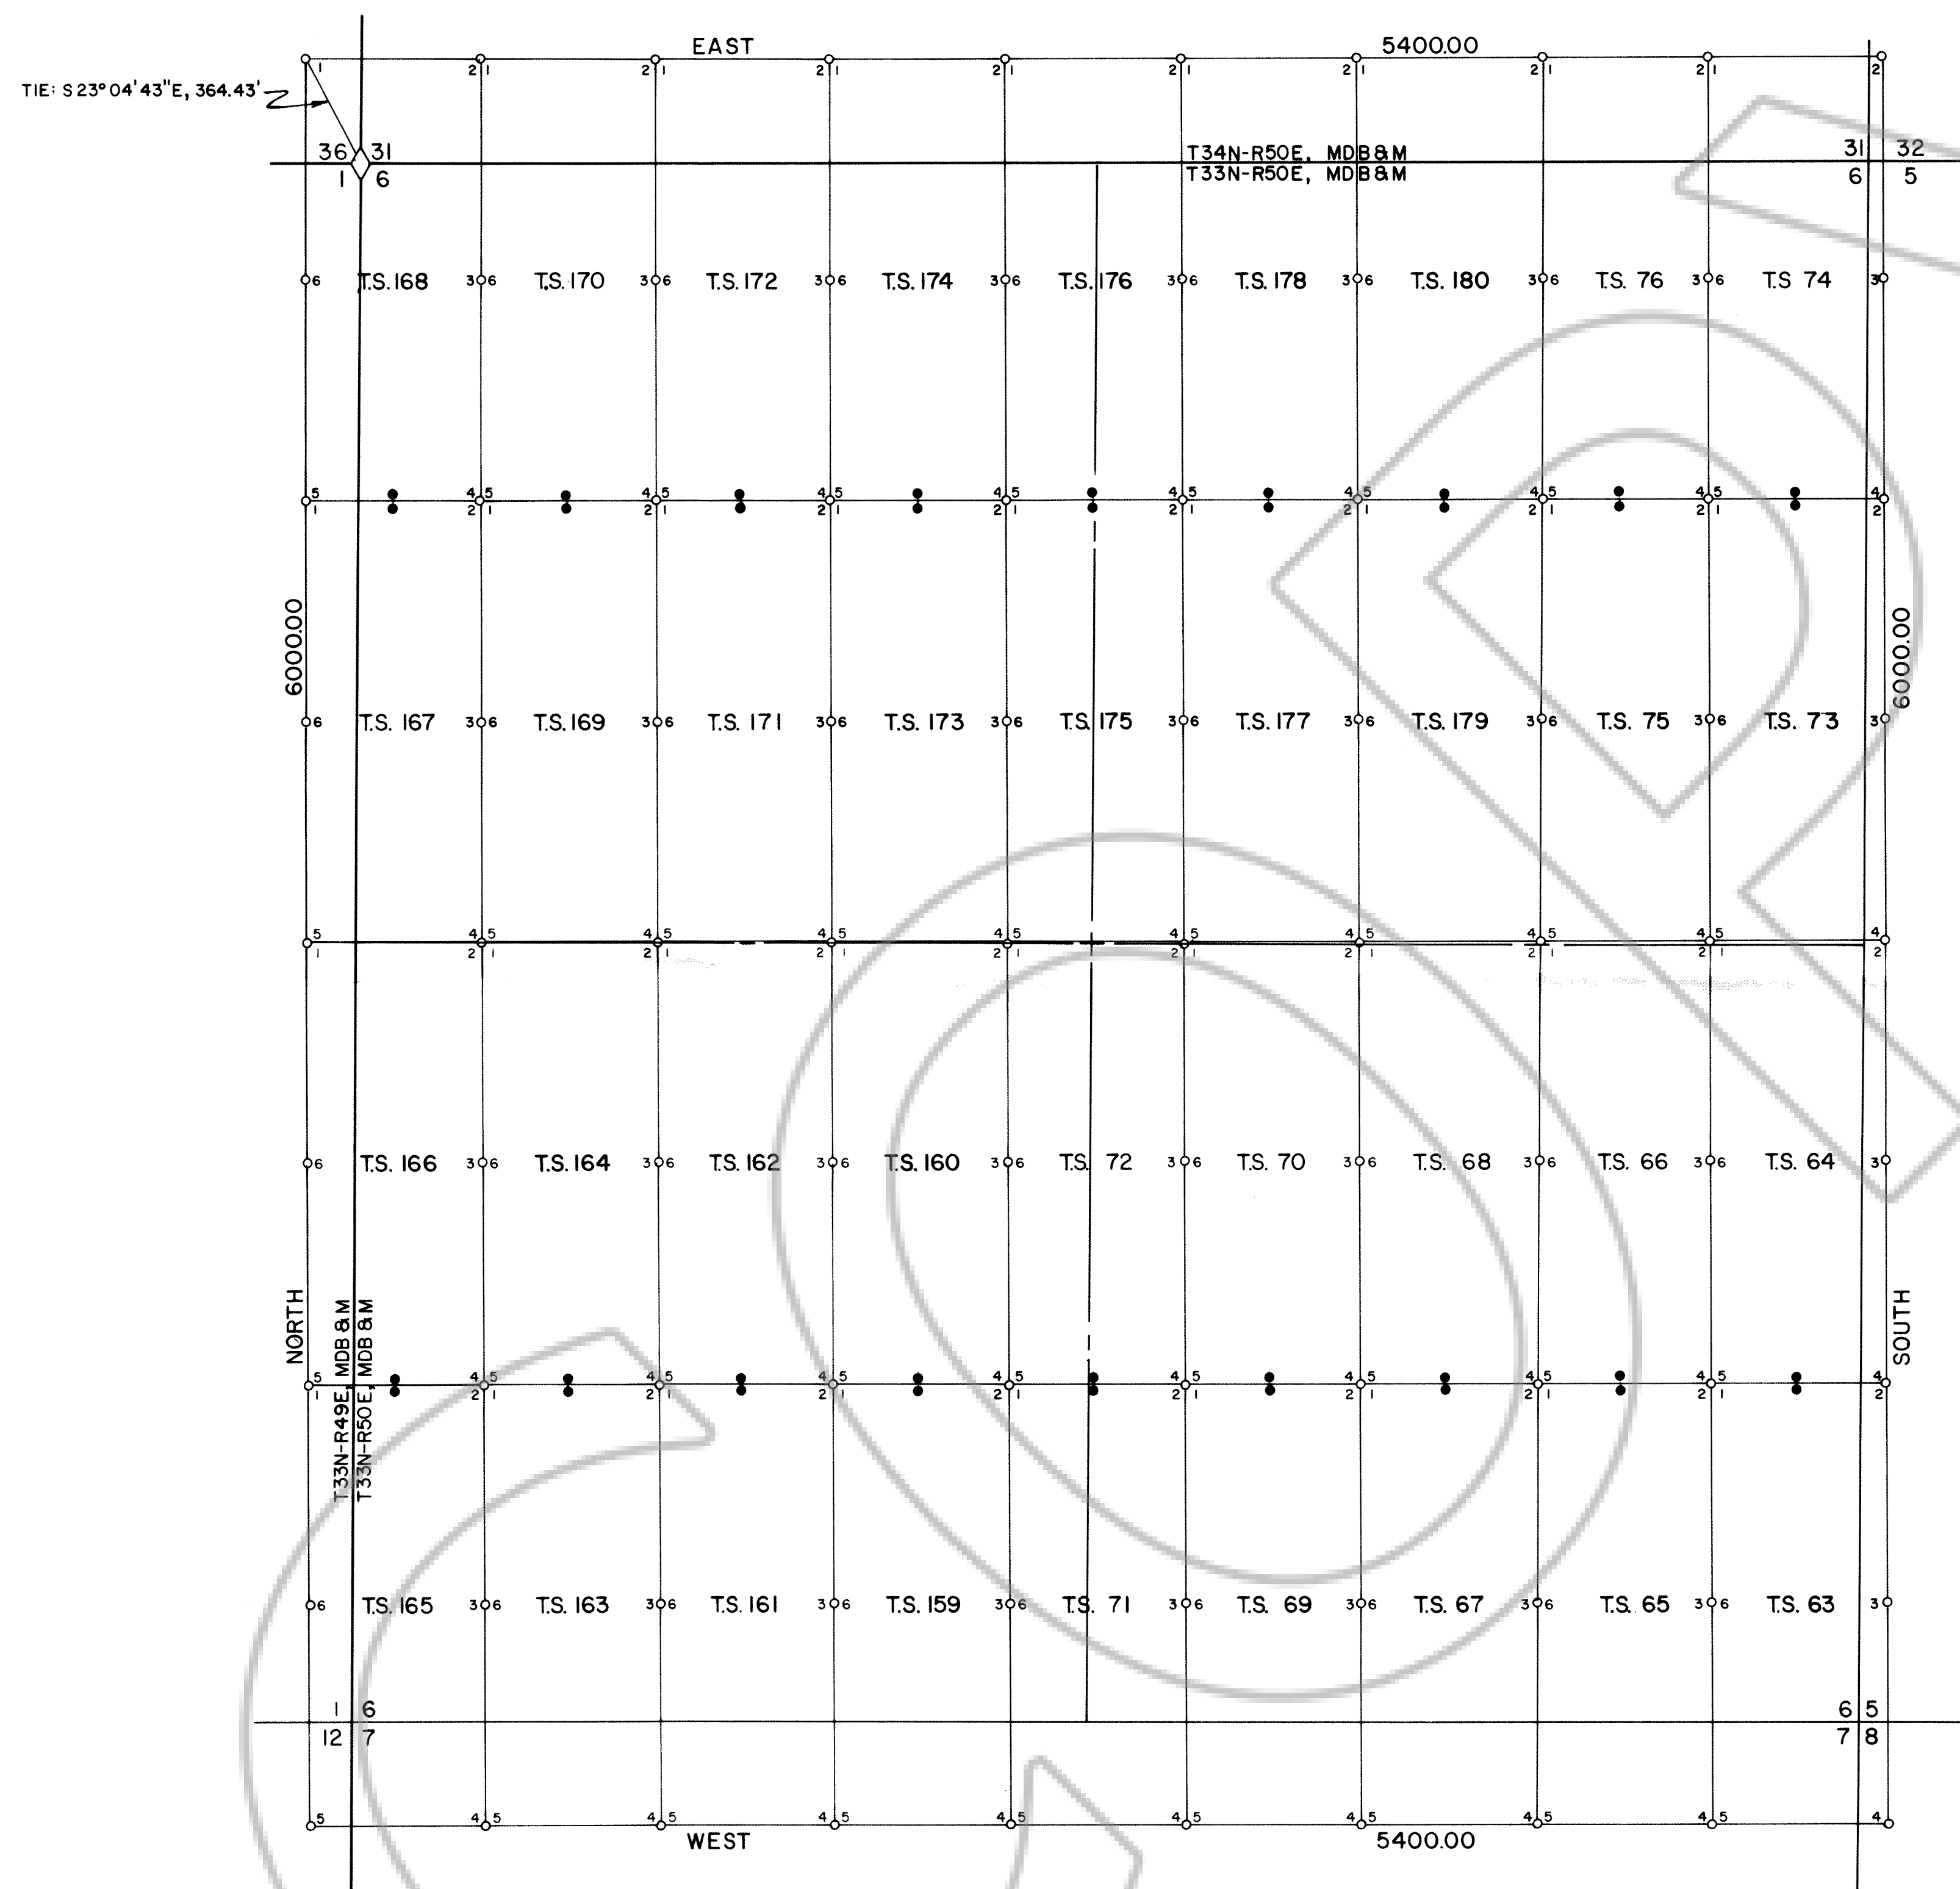

LAND SURVEYORS CERTIFICATE

I, ALAN S. BOYACK, DO HEREBY CERTIFY THAT THIS IS A TRUE AND ACCURATE MAP OF THE LAND SURVEYED UNDER MY SUPERVISION AND DIRECTION ON THE 11 DAY OF Nov., 1983, AT THE INSTANCE OF NEWMONT EXPLORATION LTD., AND THAT THE MONUMENTS ARE OF THE CHARACTER AND OCCUPY THE POSITIONS INDICATED HEREON AND ARE SUFFICIENT TO ENABLE THIS SURVEY TO BE RETRACED.

Alan S. Boyack
R.L.S. NO. 2455

OWNER & LOCATOR

NEWMONT EXPLORATION LTD.
PO BOX 368
ELKO, NEVADA 89801


LOCATION DATES

T.S. 63-76, LOCATED OCTOBER 23, 1983
T.S. 159-180, LOCATED NOVEMBER 11, 1983


LEGEND

- ◇ - FOUND BRASS CAP SECTION CORNER
- - LOCATION MONUMENT, 4" DIA. P.V.C. PIPE POST
- - 4" DIA. P.V.C. PIPE POST
- BASIS OF BEARINGS: GLO PLAT

TYPICAL T.S. CLAIM

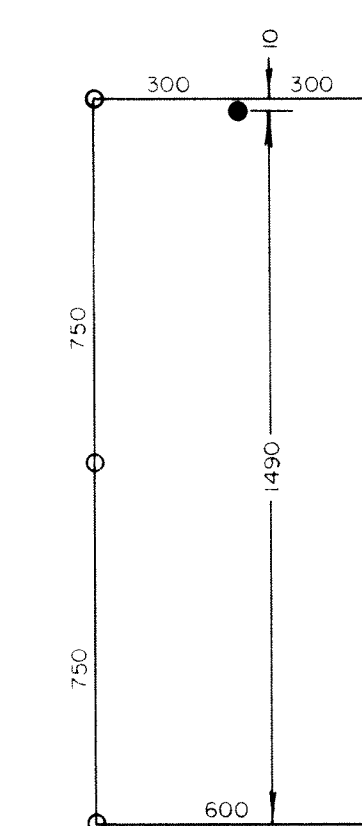

Filed AT THE REQUEST OF Boyack Surveying
on Jan 9, 1984, at 42 mins. past 9 A. M. in
EUREKA COUNTY, NEVADA. RECORDS OF
M.N. REBALEATI, Recorder
File No. 91898 Fee \$ 540.00

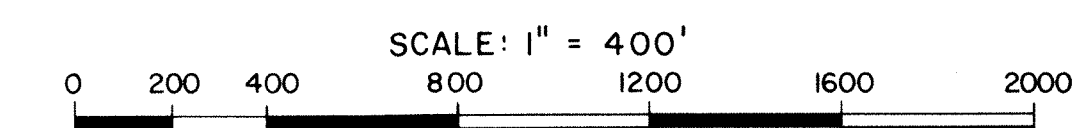

MAP OF LODGE CLAIMS
T.S. NOS 63-76, 159-180
FOR
NEWMONT EXPLORATION LTD.
IN
SECTION 6, T33N-R50E, MDB&M
AN UNKNOWN MINING DISTRICT
EUREKA COUNTY, NEVADA