


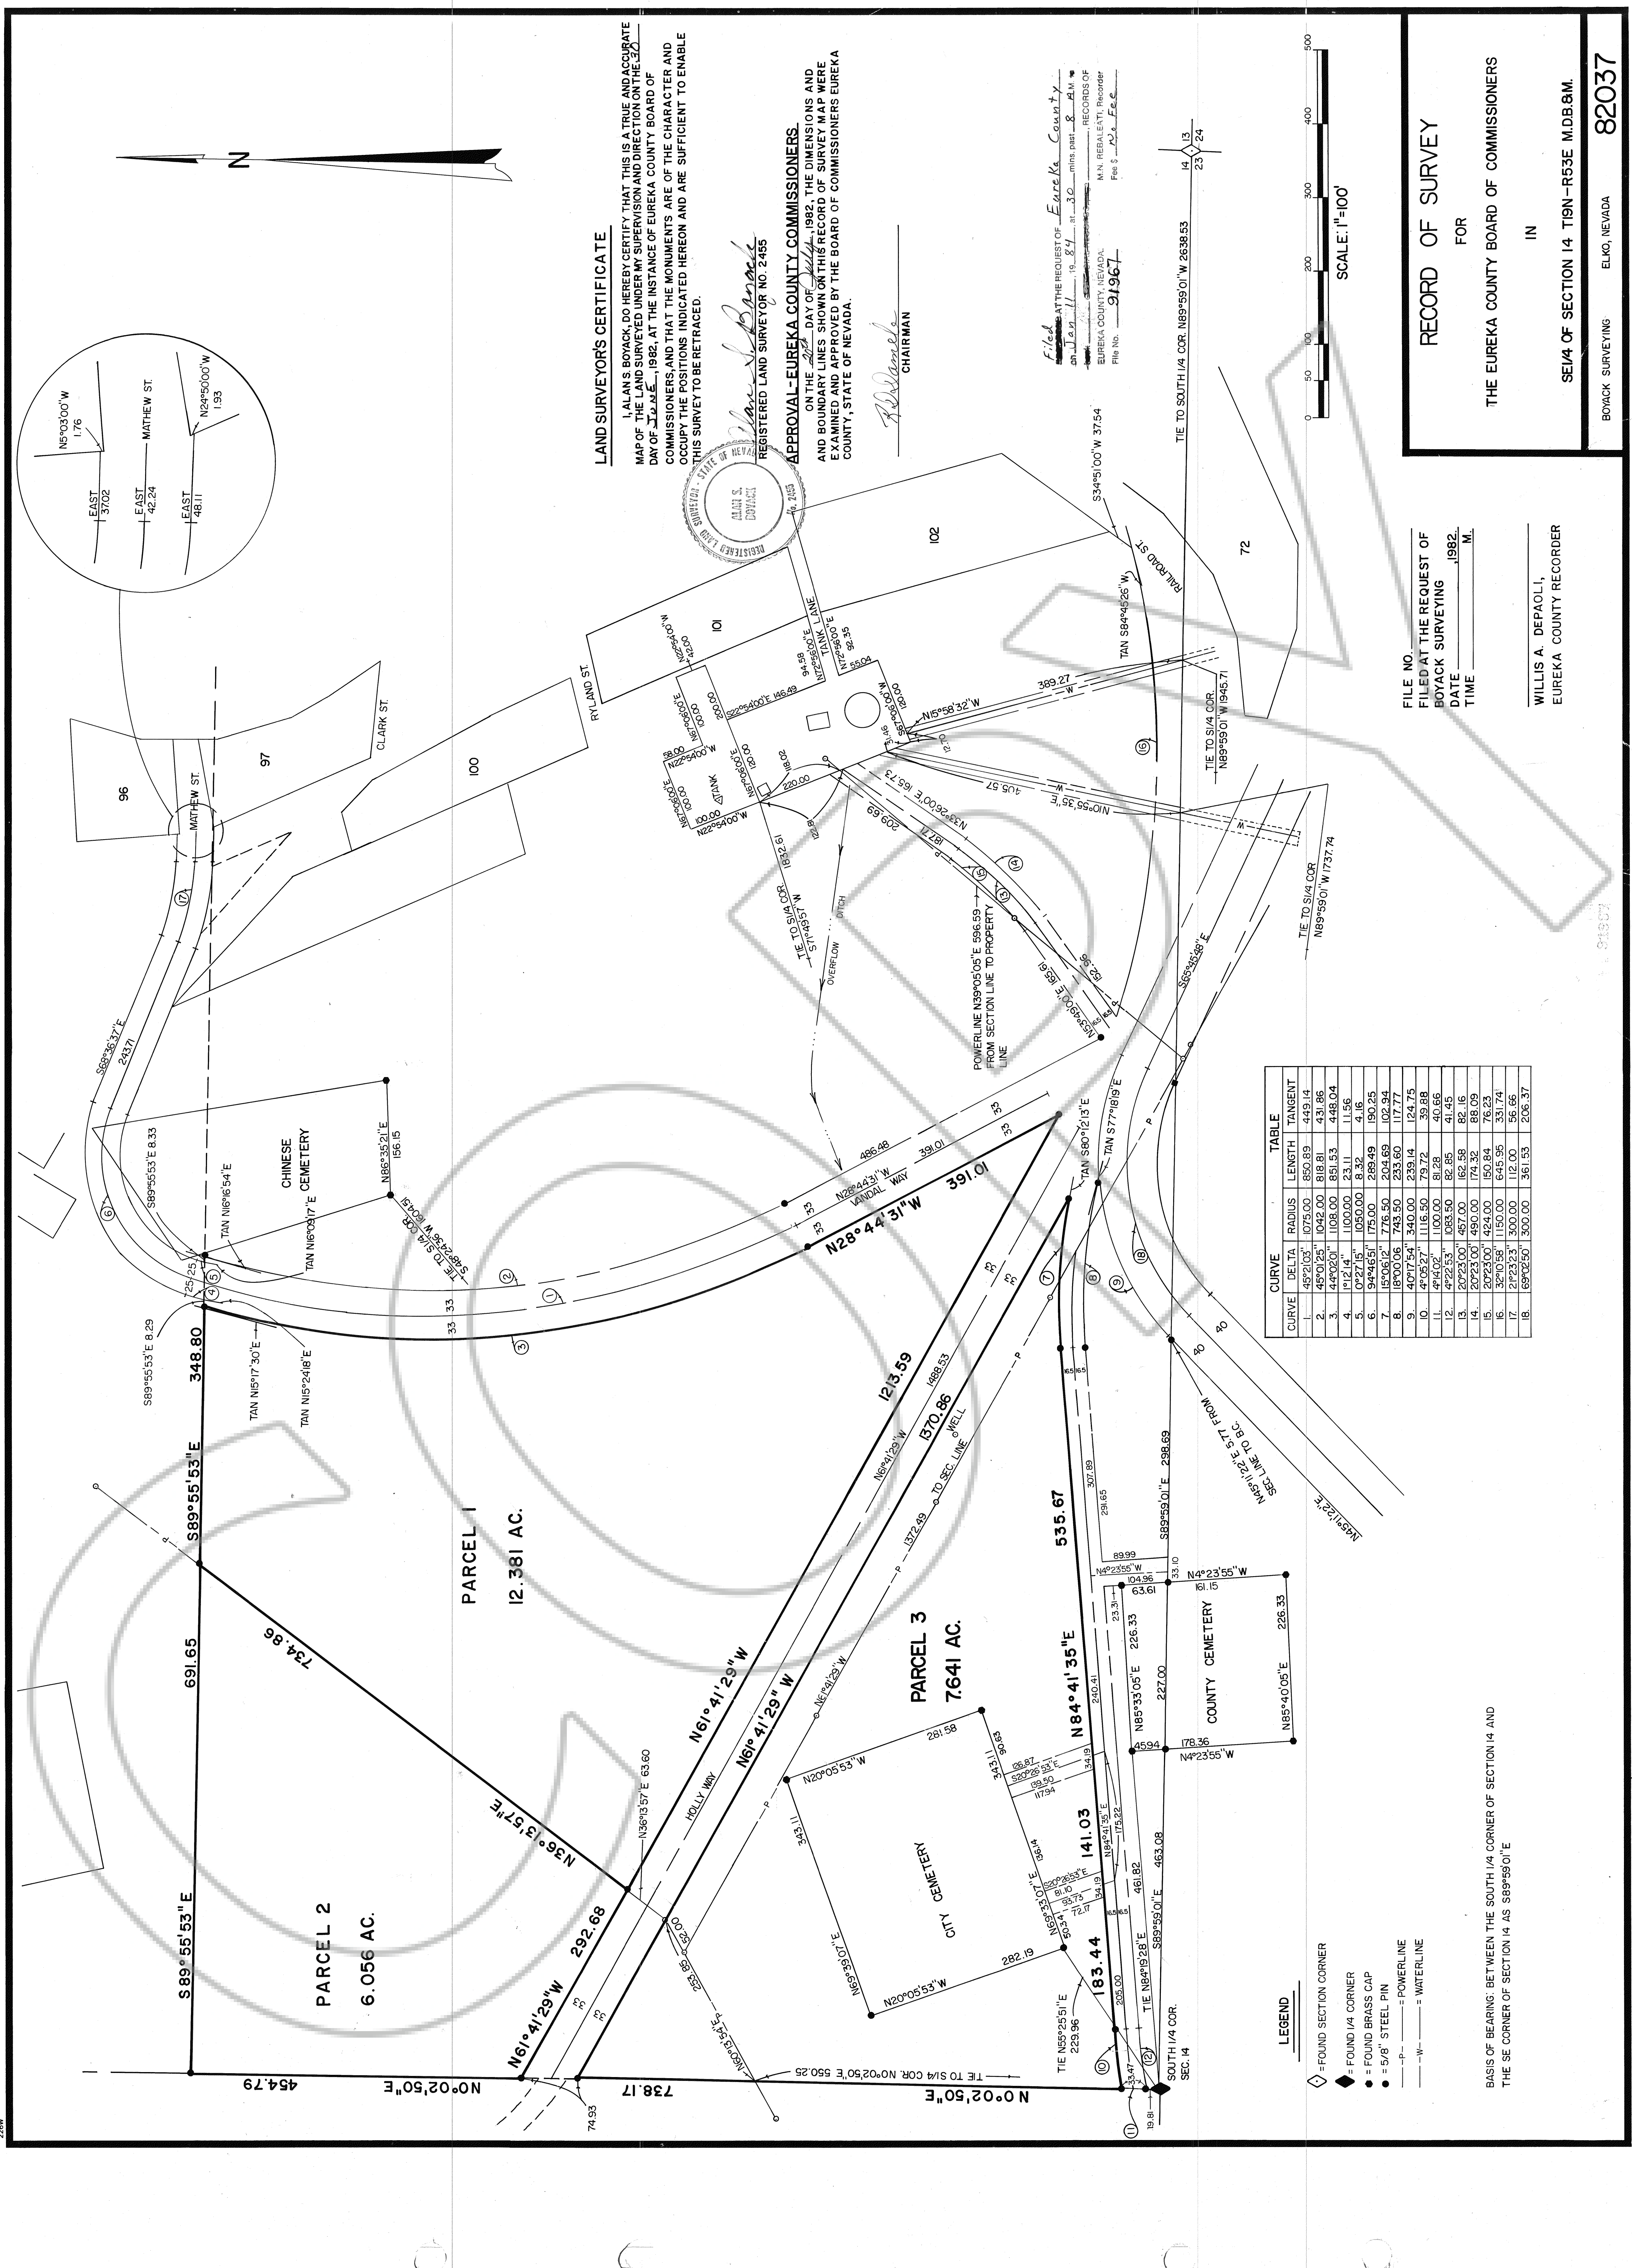

LAND SURVEYOR'S CERTIFICATE

I, ALAN S. BOYACK, DO HEREBY CERTIFY THAT THIS IS A TRUE AND ACCURATE MAP OF THE LAND SURVEYED UNDER MY SUPERVISION AND DIRECTION ON THE 22ND DAY OF July, 1982, AT THE INSTANCE OF EUREKA COUNTY BOARD OF COMMISSIONERS, AND THAT THE MONUMENTS ARE OF THE CHARACTER AND OCCUPY THE POSITIONS INDICATED HEREON AND ARE SUFFICIENT TO ENABLE THIS SURVEY TO BE RETRACED.

APPROVAL - EUREKA COUNTY COMMISSIONERS

ON THE 22ND DAY OF July, 1982, THE DIMENSIONS AND BOUNDARY LINES SHOWN ON THIS RECORD OF SURVEY MAP WERE EXAMINED AND APPROVED BY THE BOARD OF COMMISSIONERS EUREKA COUNTY, STATE OF NEVADA.

Alan S. Boyack
REGISTERED LAND SURVEYOR NO. 2455

William A. Depaoli
CHAIRMAN

Willis A. Depaoli
EUREKA COUNTY RECORDER

RECORD OF SURVEY

FOR
THE EUREKA COUNTY BOARD OF COMMISSIONERS

IN

SE 1/4 OF SECTION 14 T19N-R53E MDB8M.

BOYACK SURVEYING ELKO, NEVADA **82037**

FILE NO. _____
FILED AT THE REQUEST OF
BOYACK SURVEYING
DATE _____
TIME _____
1982.

FILED AT THE REQUEST OF Eureka County
ON Jan 11 19 84 AT 3:30 P.M. BY Alan S. Boyack
EUREKA COUNTY, NEVADA
M.N. REBELLITI Recorder
FILE NO. 91967