


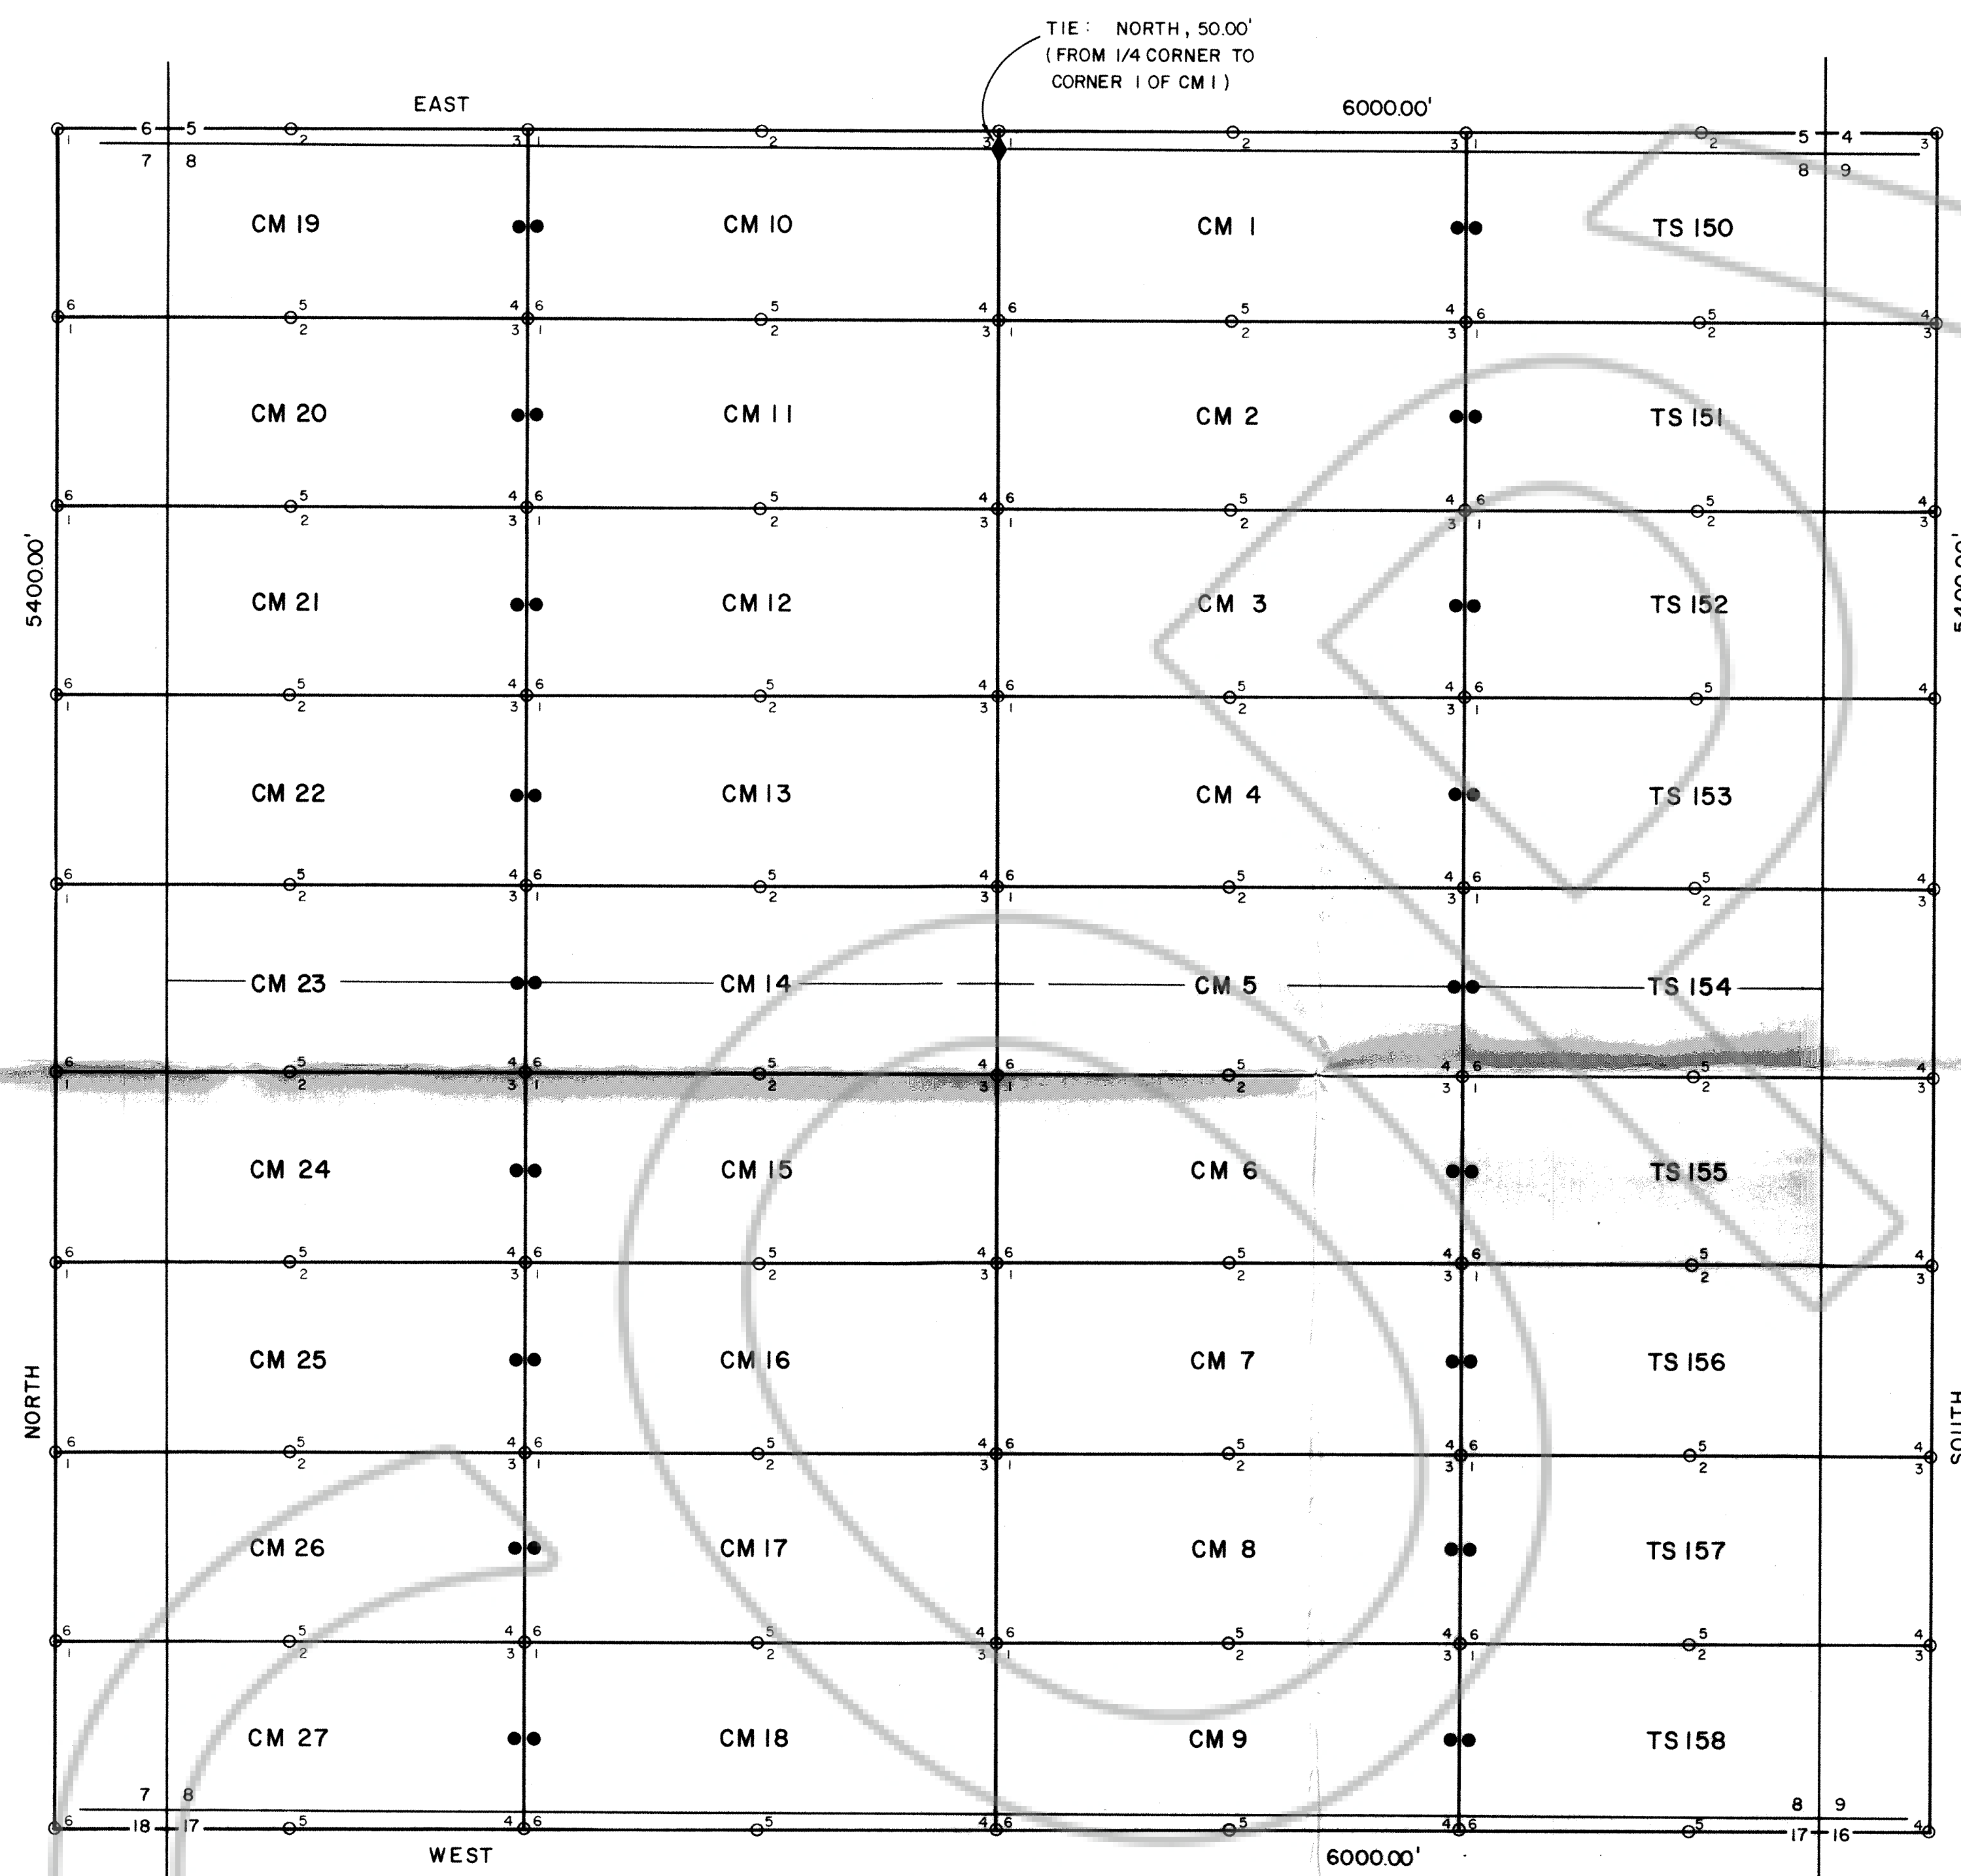

T 34N - R 50E, MDB&M

BASIS OF BEARING: TRUE NORTH USING A MAGNETIC DECLINATION OF
17 1/2° EAST

OWNER AND LOCATOR

NEWMONT EXPLORATION LTD.
P.O. BOX 368
ELKO, NEVADA 89801

LOCATION DATES

TS CLAIMS 150-158 WERE LOCATED ON DECEMBER 17, 1983
CM CLAIMS 1-27 WERE LOCATED ON DECEMBER 17, 1983


LEGEND

- = 4" DIA. P.V.C. PIPE POST, CLAIM CORNER
- = 4" DIA. P.V.C. PIPE POST, LOCATION MONUMENT
- ◆ = FOUND 1/4 CORNER, BRASS CAP

SCALE: 1" = 400'



TYPICAL T.S. & C.M. CLAIMS

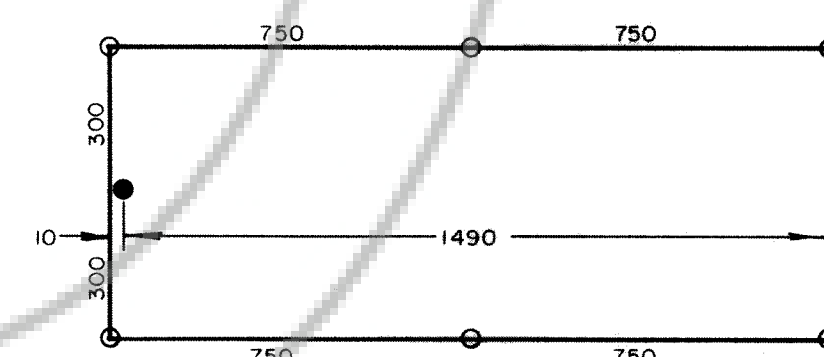

RECORDED AT THE REQUEST OF Bojack Surveying
on January 20, 1984 at 10 mins. past 36 M. in
BOOK CLERICAL RECORDS PAGE 1 RECORDS OF
EUREKA COUNTY, NEVADA. M.N. REBALEATI, Recorder
File No. 92448 Fee \$ 540.00

MAP OF LODE CLAIMS
TS NOS 150-158, CM NOS 1-27
FOR
NEWMONT EXPLORATION LTD.
IN
AN UNKNOWN MINING DISTRICT
SECTION 8, T 34N - R 50E, MDB&M
EUREKA COUNTY, NEVADA

BOYACK SURVEYING

ELKO, NEVADA

83069