



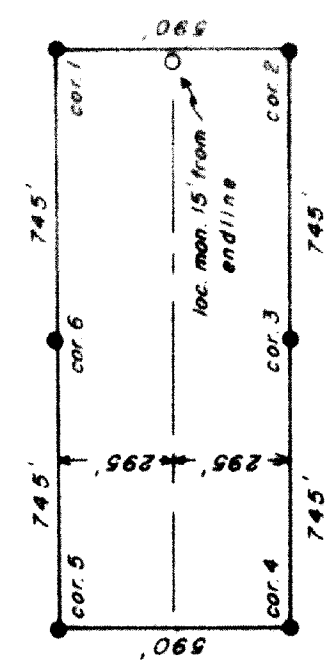

TYPICAL ORION CLAIM AS STAKED IN SECS. 16 & 22

Locator : ORION Ltd.
Address : 300 W. Louisiana, Suite 102
Midlands, Texas 79701

Scale : 1" = 500'

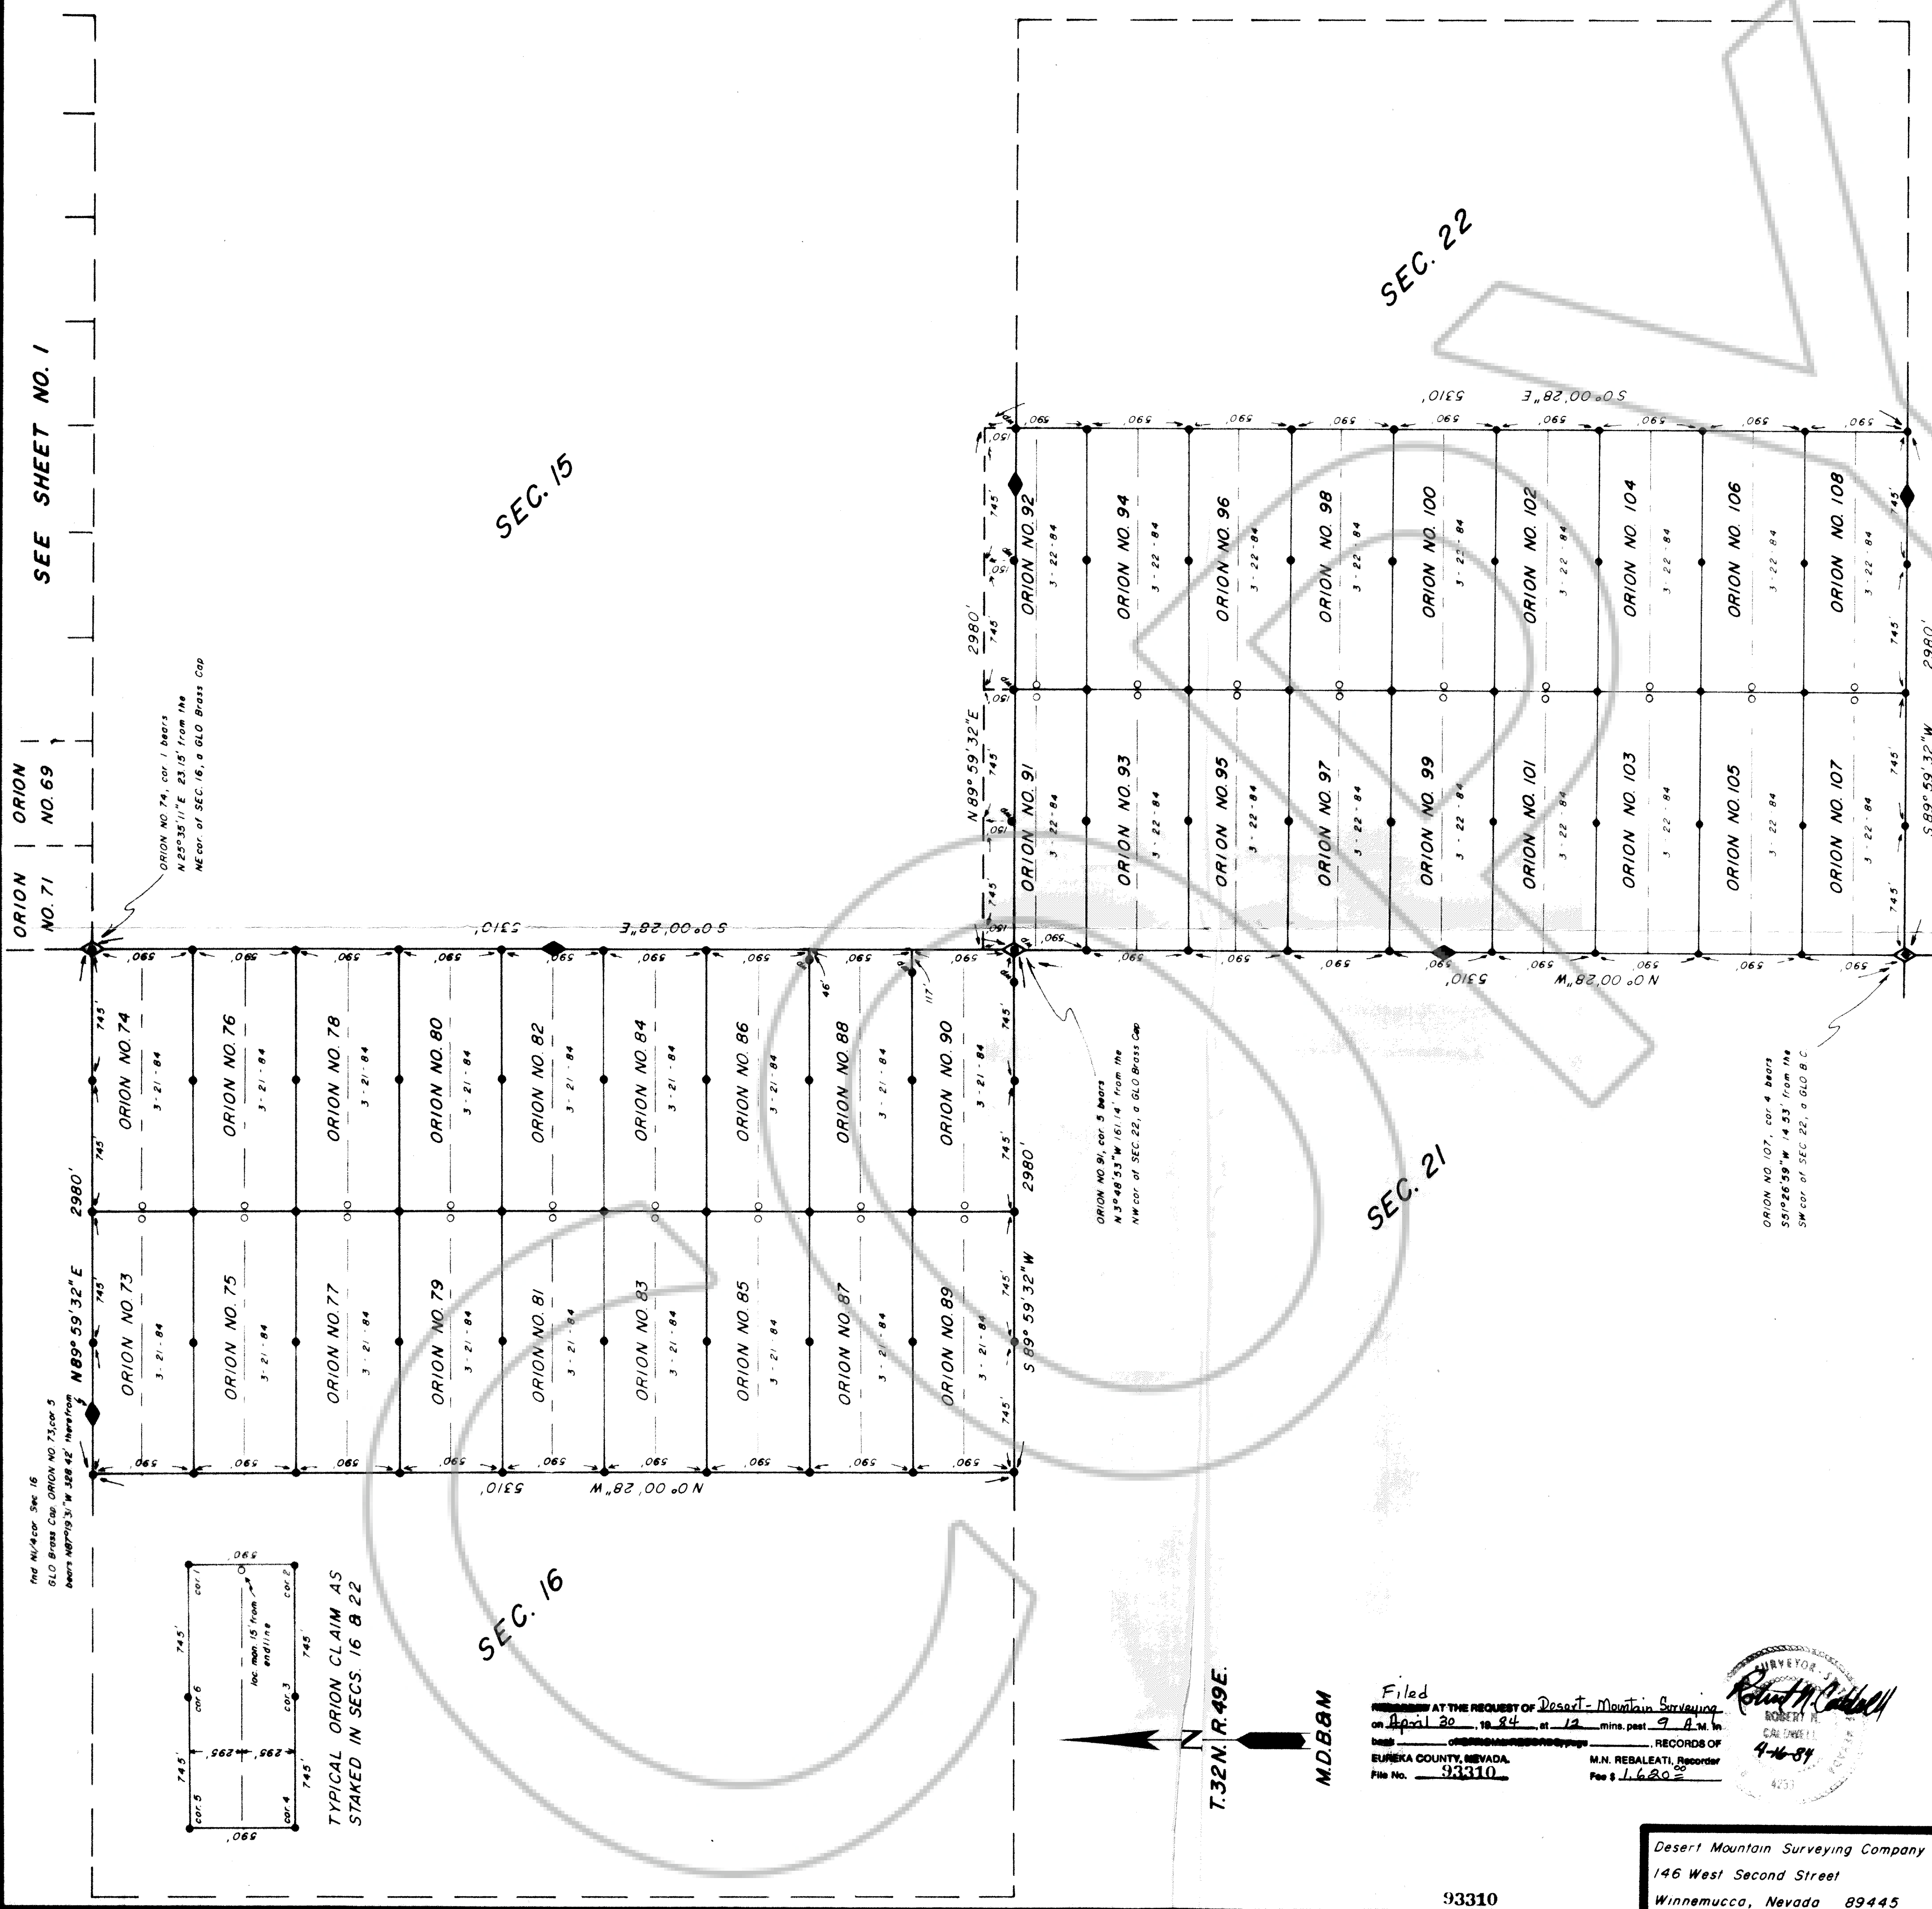

SHEET 2 OF 2 SHEETS

**SURVEY OF LOCATION
ORION NO. 1 thru NO. 108
LODE MINING CLAIMS
Within Secs. 2, 10, 16 & 22
T.32N., R.49E., M.D.B. & M.
For ORION Ltd.**

SEC. 22

SEC. 15

SEC. 21

SEC. 16

T.32N. R.49E.

M.D.B. & M.

Filed
on April 20, 1984 at 12:00 p.m. by
Desert Mountain Surveying Company
EUREKA COUNTY, NEVADA
File No. 93310
M.N. REBALEATI, Recorder
Fee \$ 1,680.00



Desert Mountain Surveying Company
146 West Second Street
Winnemucca, Nevada 89445

93310

Eureka County

Nevada

