



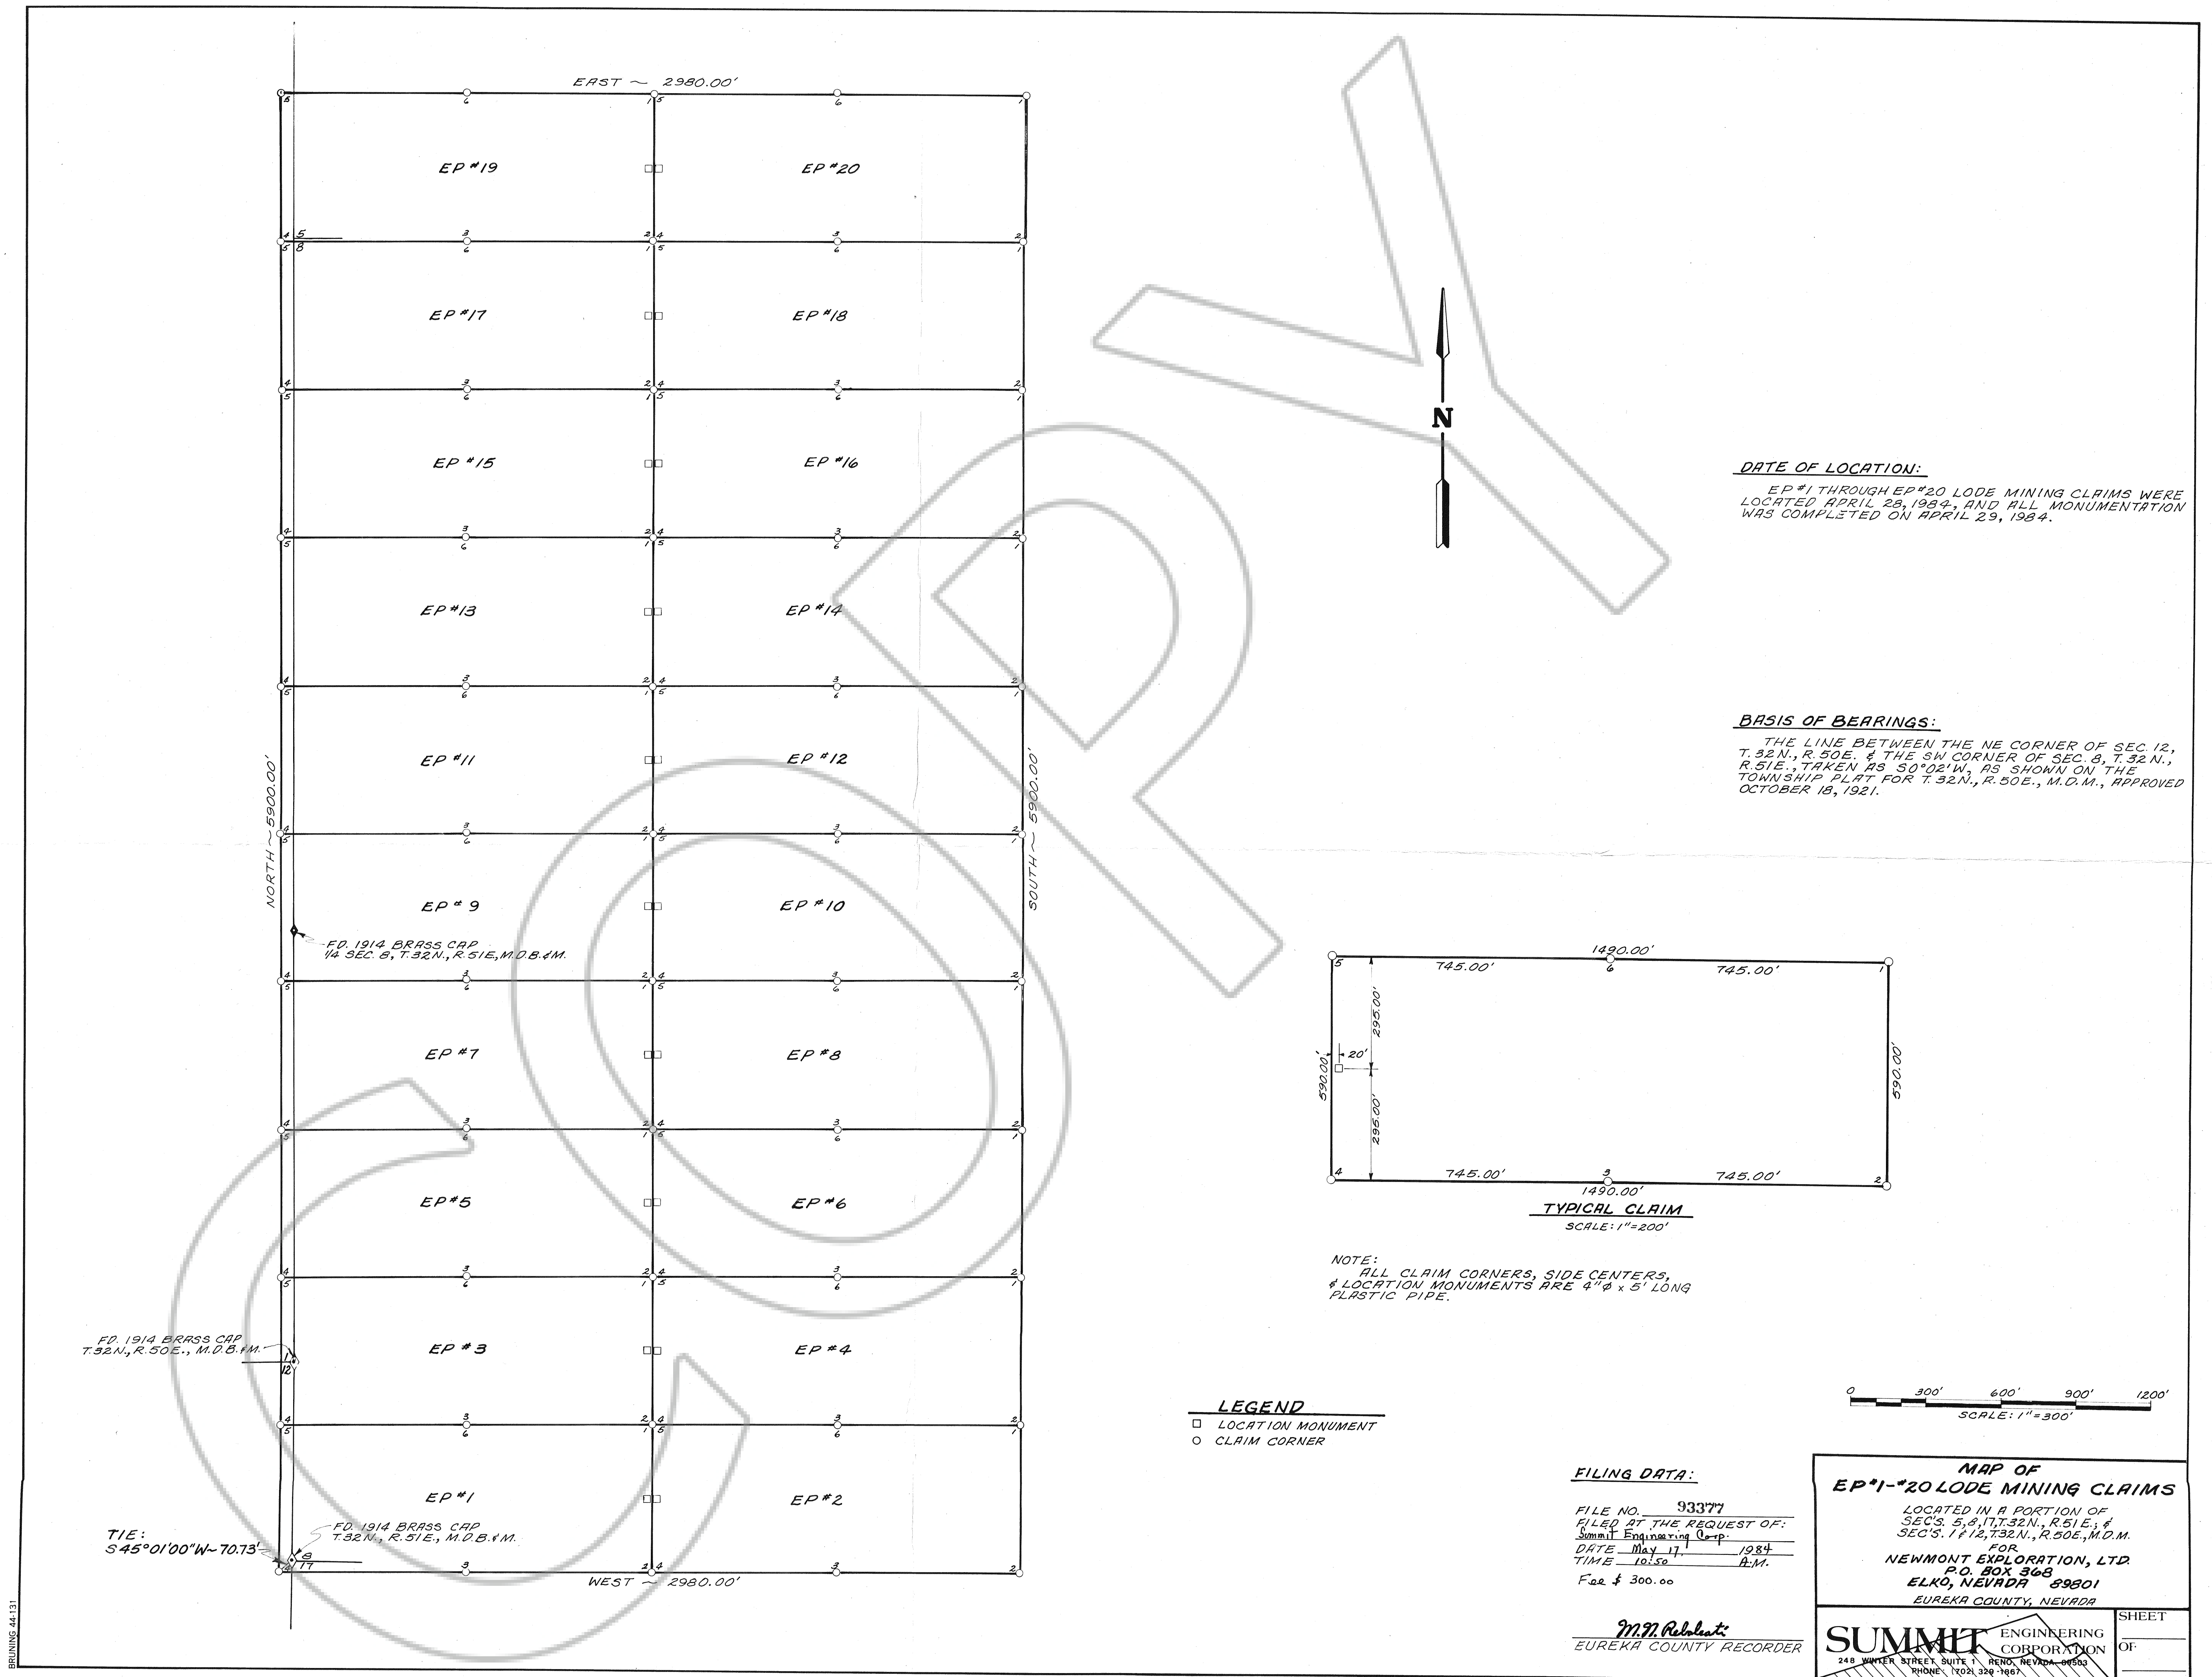


DATE OF LOCATION:
EP#1 THROUGH EP#20 LODE MINING CLAIMS WERE LOCATED APRIL 28, 1984, AND ALL MONUMENTATION WAS COMPLETED ON APRIL 29, 1984.

BASIS OF BEARINGS:
THE LINE BETWEEN THE NE CORNER OF SEC. 12, T.32N., R.50E. & THE SW CORNER OF SEC. 8, T.32N., R.51E., TAKEN AS S 50° 02' W, AS SHOWN ON THE TOWNSHIP PLAT FOR T.32N., R.50E., M.D.M., APPROVED OCTOBER 18, 1921.

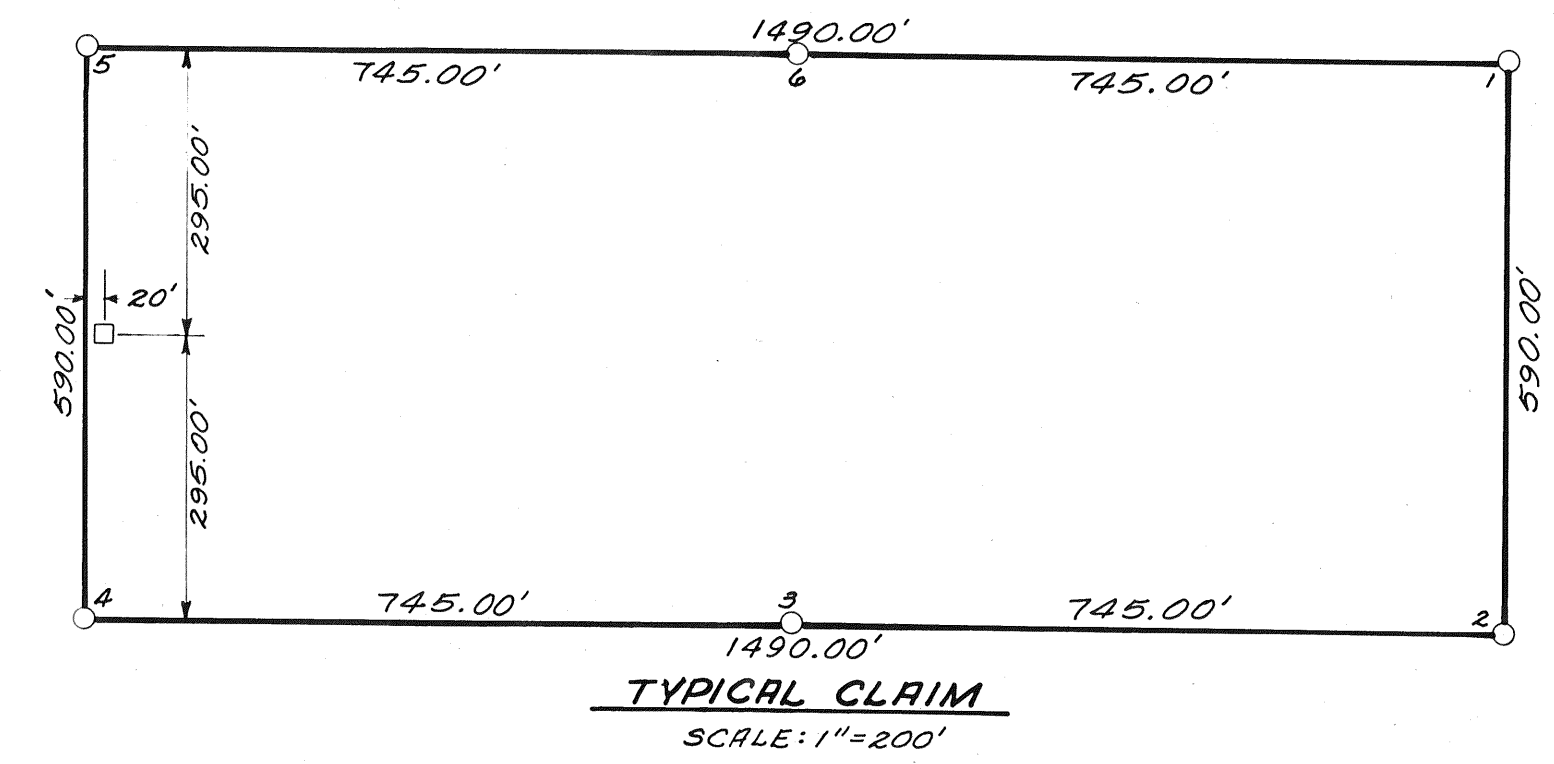

NOTE:
ALL CLAIM CORNERS, SIDE CENTERS, & LOCATION MONUMENTS ARE 4"Ø x 5' LONG PLSTIC PIPE.

LEGEND
□ LOCATION MONUMENT
○ CLAIM CORNER

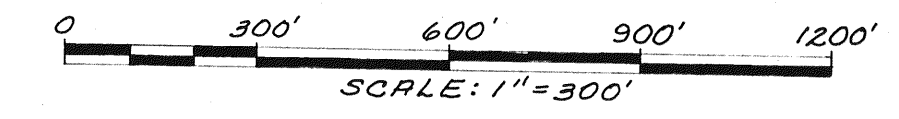

FILING DATA:
FILE NO. 93377
FILED AT THE REQUEST OF:
Summit Engineering Corp.
DATE May 17, 1984
TIME 10:50 A.M.
Fee \$ 300.00

M.M. Reblat
EUREKA COUNTY RECORDER

**MAP OF
EP#1-#20 LODE MINING CLAIMS**

LOCATED IN A PORTION OF
SEC'S. 5, 8, 17, T.32N., R.51E.; &
SEC'S. 1 & 12, T.32N., R.50E., M.D.M.
FOR
NEWMONT EXPLORATION, LTD.
P.O. BOX 568
ELKO, NEVADA 89801
EUREKA COUNTY, NEVADA

SUMMIT ENGINEERING CORPORATION
248 WINTER STREET, SUITE 1 RENO, NEVADA 89502
PHONE (702) 328-1867

SHEET
OF