


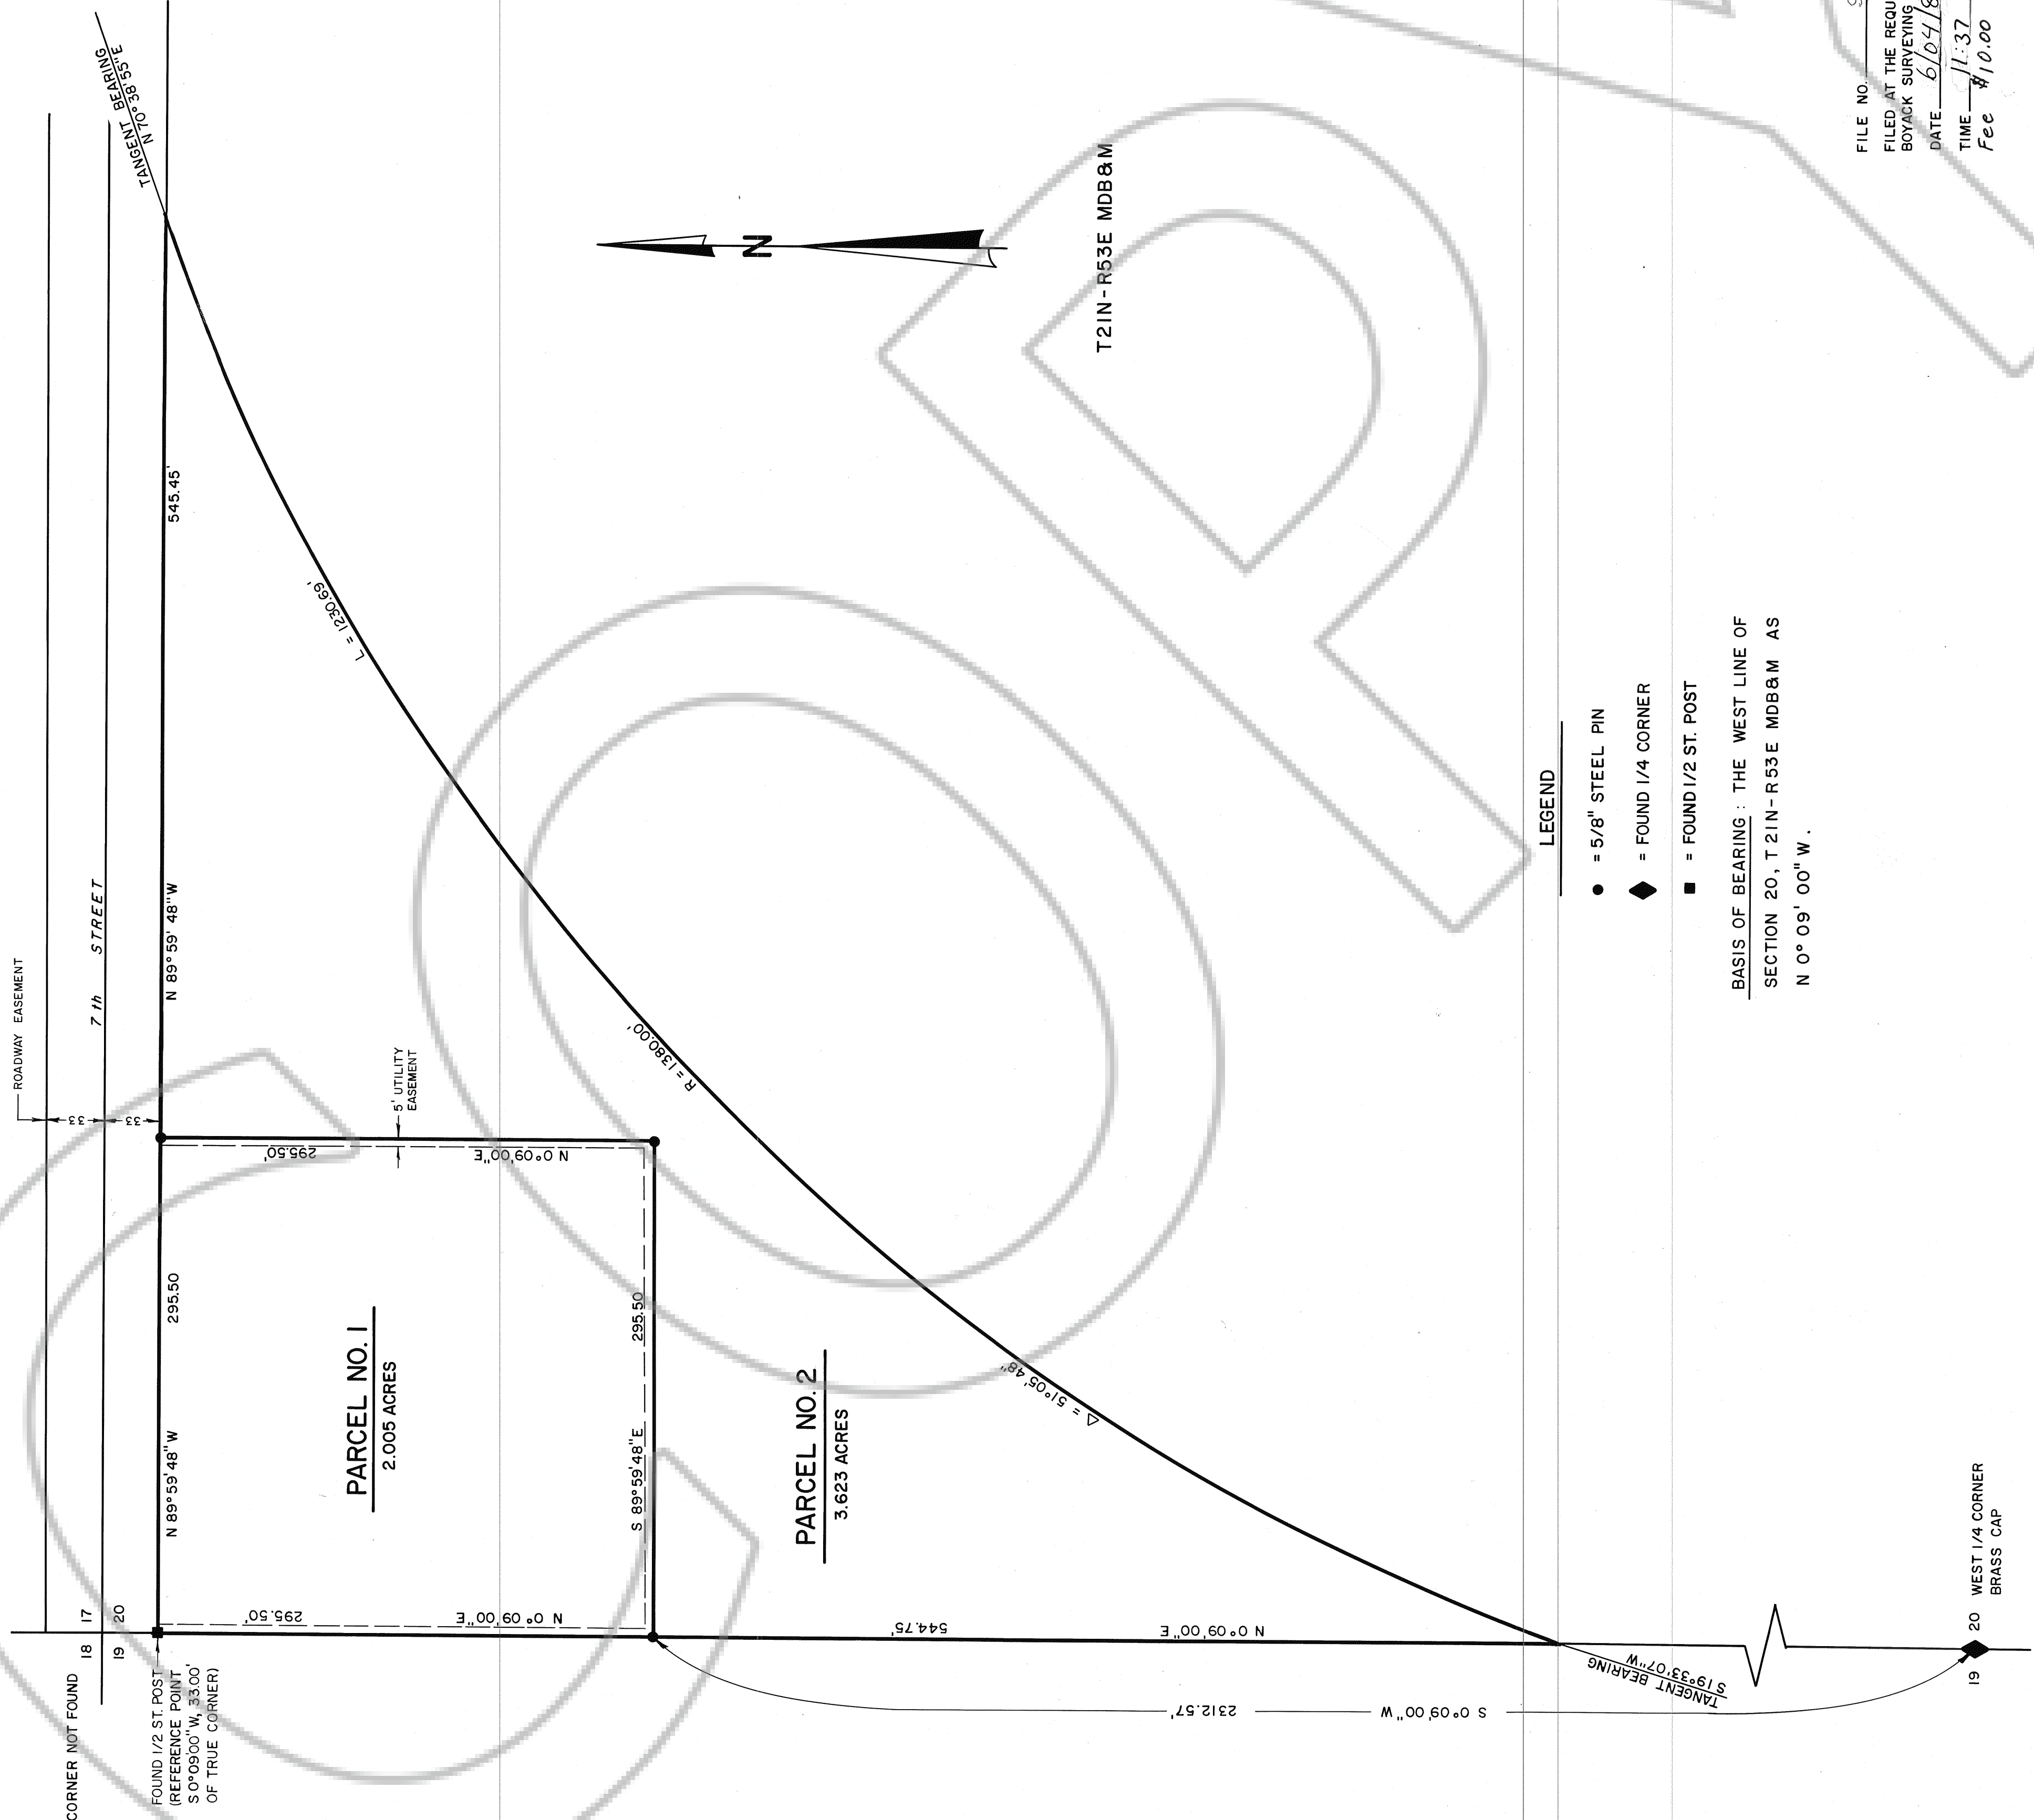

OWNER'S CERTIFICATE

KNOWN OF ALL MEN BY THESE PRESENT THAT THE UNDERSIGNED, MARVIN JACKSON, MANAGER OF PRODUCERS LIVESTOCK AND CREDIT CORPORATION, BEING THE OWNER OF THAT PARCEL AS SHOWN ON THIS MAP, DOES HEREBY CONSENT TO THE PREPARATION AND FILING OF THIS MAP AND OFFER FOR DEDICATION ALL OF THE STREETS AND EASEMENTS FOR PUBLIC UTILITY PURPOSES AS DESIGNATED HEREON, IN WITNESS I THE OWNER SET MY HAND ON THE DATE SHOWN.

Marvin Jackson
OWNER
DATE 12-27-83

STATE OF UTAH }
COUNTY OF DAVIS } S.S.

ON THE 27 DAY OF December, 1983, PERSONALLY APPEARED BEFORE ME, A NOTARY PUBLIC, MARVIN JACKSON, KNOWN TO ME TO BE THE OWNER IN AND WHOM EXECUTED THE FOREGOING INSTRUMENTS, AND HE DULY ACKNOWLEDGED TO ME THAT HE EXECUTED THE SAME FREELY AND VOLUNTARILY FOR THE USES AND PURPOSES THEREIN MENTIONED.

Betty L. Munn
NOTARY PUBLIC IN AND FOR DAVIS COUNTY, UTAH
4-19-85

LAND SURVEYOR'S CERTIFICATE

I, ALAN S. BOYACK, DO HEREBY CERTIFY THAT THIS IS A TRUE AND ACCURATE MAP OF THE LAND SURVEYED UNDER MY SUPERVISION AND DIRECTION ON THE 28 DAY OF Nov., 1983, AT THE INSTANCE OF MARVIN JACKSON, MANAGER OF PRODUCERS LIVESTOCK AND CREDIT CORPORATION, AND THE MONUMENTS ARE OF THE CHARACTER AND OCCUPY THE POSITIONS INDICATED HEREON AND ARE SUFFICIENT TO ENABLE THIS SURVEY TO BE RETRACED.

Alan S. Boyack
R.L.S. NO. 2455

APPROVAL - BOARD OF COUNTY COMMISSIONERS

AT A REGULAR MEETING OF THE BOARD OF COUNTY COMMISSIONERS OF EUREKA COUNTY, STATE OF NEVADA, HELD ON THE 28 DAY OF Nov., 1984, THIS MAP WAS DULY AND REGULARLY APPROVED PURSUANT TO N.R.S. 278.461 - 278.469 INCLUSIVE.

Charles A. Vancore
CHAIRMAN
DATE 3-20-84


Charles A. Vancore
CLERK : AT TEST
DATE 3-20-84

APPROVAL - EUREKA COUNTY PLANNING COMMISSION

AT A REGULAR MEETING OF THE PLANNING COMMISSION OF THE COUNTY OF EUREKA, STATE OF NEVADA, HELD ON THE 28 DAY OF Nov., 1984, THIS MAP WAS APPROVED FOR SUBDIVISION PURPOSES PURSUANT TO N.R.S. 278.461 - 278.469 INCLUSIVE.

Robert M. Smith
CHAIRMAN

SCALE : 1" = 60'

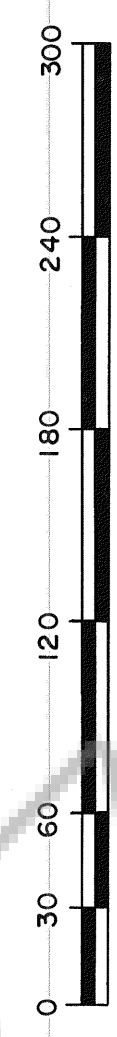

FILE NO. 93464
FILED AT THE REQUEST OF
BOYACK SURVEYING
DATE 6/04/84
TIME 11:37 A.M.
Fee \$10.00
M.N. DeBaleati
EUREKA COUNTY RECORDER

PARCEL MAP
FOR
PRODUCERS LIVESTOCK
AND CREDIT CORPORATION
IN
SECTION 20, T21N-R53E, MDB & M
EUREKA COUNTY, NEVADA

BOYACK SURVEYING
ELKO, NEVADA
83064

File No. 93464