

SCALE 500' = 1 inch

RIL # 48 and RIL # 49 CLAIMS

LOCATED IN SEC 13 AND SEC 24 T19N

R52E MDBM

UNORGANIZED MINING DISTRICT

EUREKA COUNTY NEVADA

OWNERS: LESTER A. BISONI &


MARY M. BISONI - EUREKA, NEVADA

THE NE SIDELINE OF RIL # 48 IS COMMON WITH THE

SW SIDELINE OF RIL # 34 BLM NMC # 189027


THE NE SIDELINE OF RIL # 49 IS COMMON WITH THE

SW SIDELINE OF RIL # 41 BLM NMC # 189034

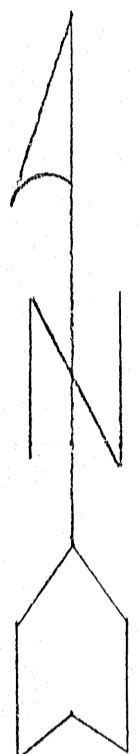

SEC 13
T19N R52E
SEC 24

SEC 18
T19N R53E
SEC 19

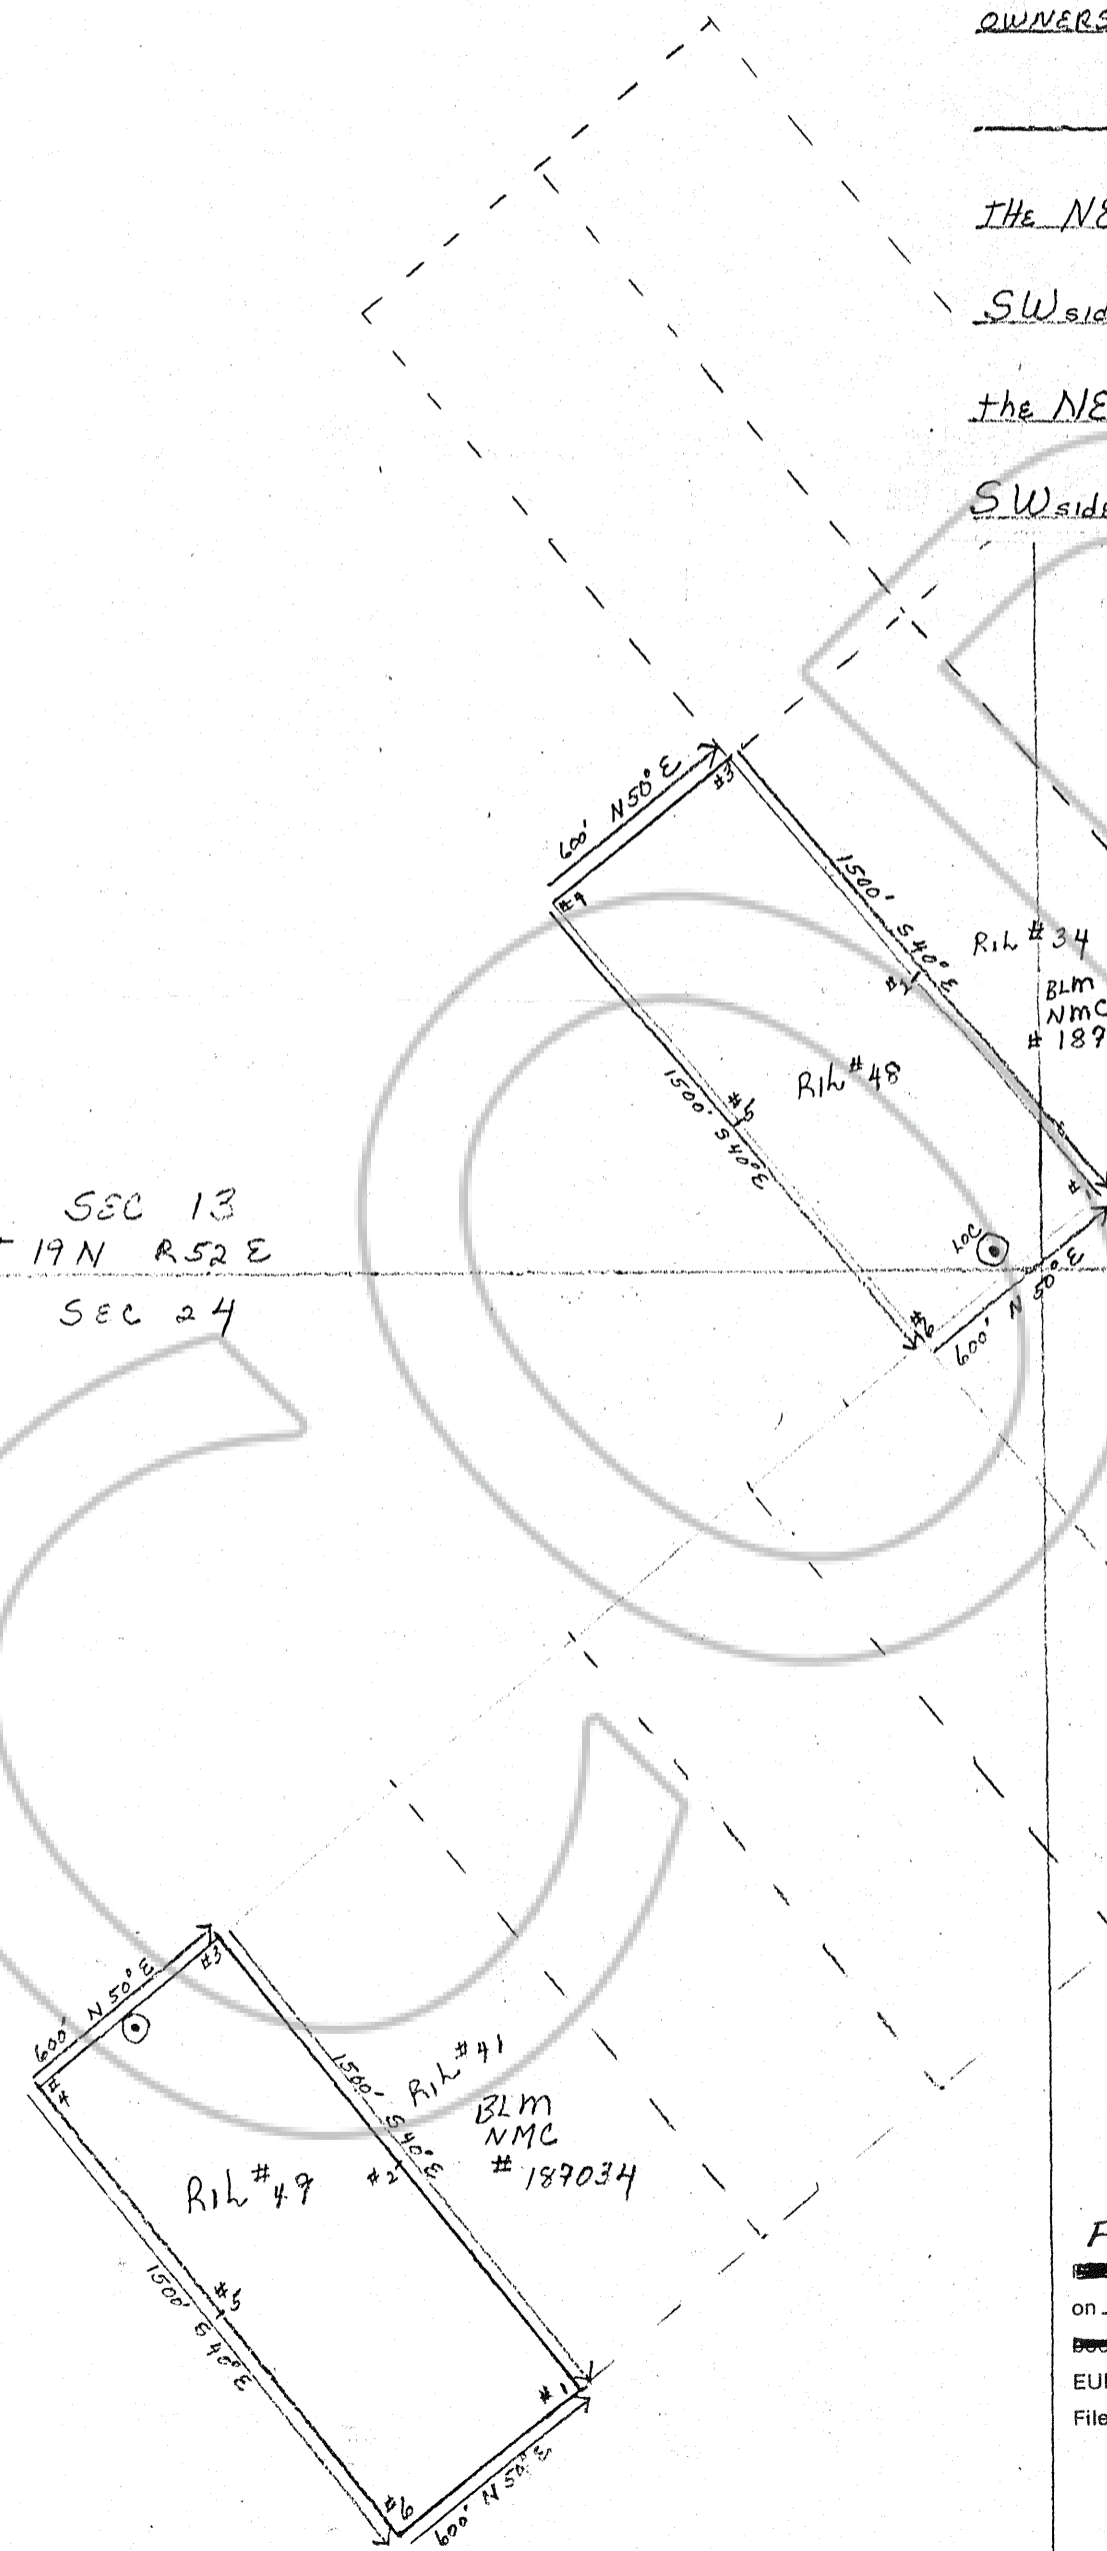

RIL # 34
BLM
NMC
189027

RIL # 39
BLM
NMC
189030

RIL # 41
BLM
NMC
189034

RIL # 49

Filed
AT THE REQUEST OF Lester A. Bisoni
on August 3, 1984, at 07 mins. past 1 P. M. In
Book _____ of OFFICIAL RECORDS, page _____, RECORDS OF
EUREKA COUNTY, NEVADA. M.N. REBALEATI, Recorder
File No. 94044 Fee \$ 30.00

94044