


NORTH
5807'
WEST 9834'
SOUTHEAST CORNER
SECTION 24
T. 22 N., R. 49 E., M.D.P.M.

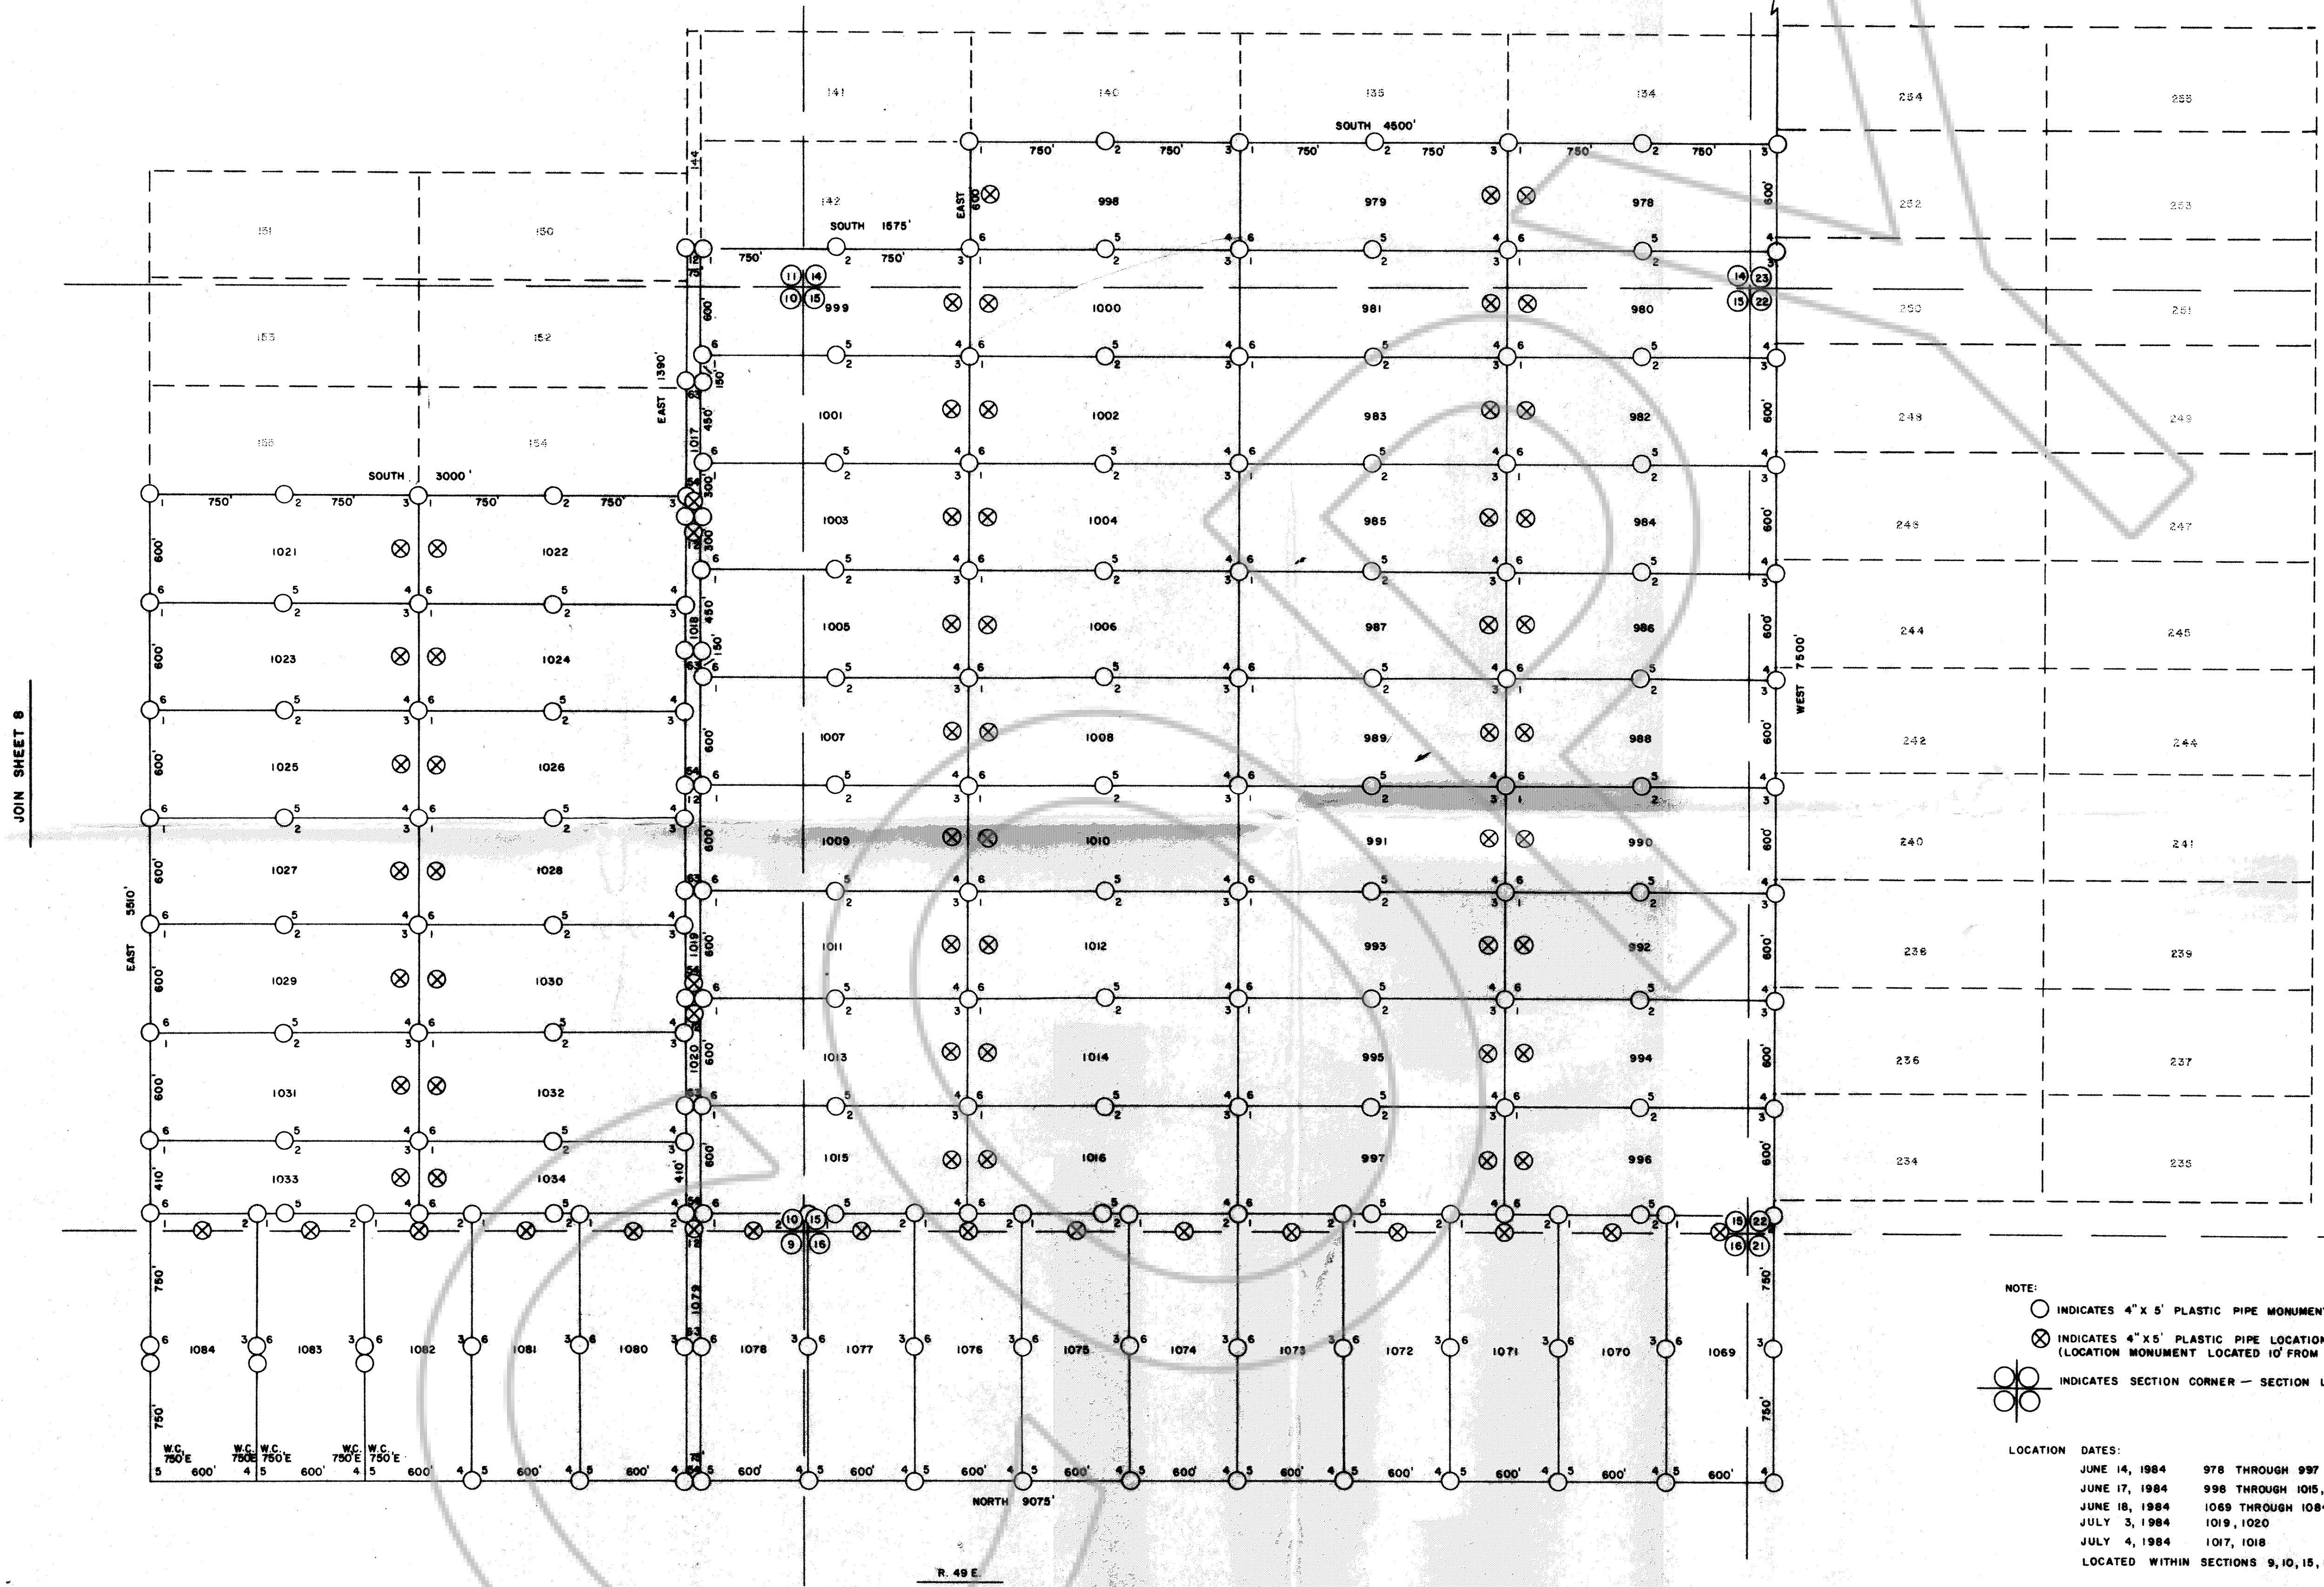


NOTE:

- INDICATES 4" X 5' PLASTIC PIPE MONUMENT
- ⊗ INDICATES 4" X 5' PLASTIC PIPE LOCATION MONUMENT
(LOCATION MONUMENT LOCATED 10' FROM END LINE OF CLAIM UNLESS NOTED)
- ⊕ INDICATES SECTION CORNER — SECTION LINES ARE PROJECTED

LOCATION DATES:

JUNE 17, 1984 1035 THROUGH 1066
 JUNE 18, 1984 1085 THROUGH 1089
 JUNE 19, 1984 1090, 1091, 1092, 1095 THROUGH 1105
 JULY 4, 1984 1067, 1068

LOCATED WITHIN SECTIONS 3, 4, 9, 10 T.22 N., R.49 E. M.D.P.M., SECTIONS 33, 34 T.23 N., R.49 E. M.D.P.M.

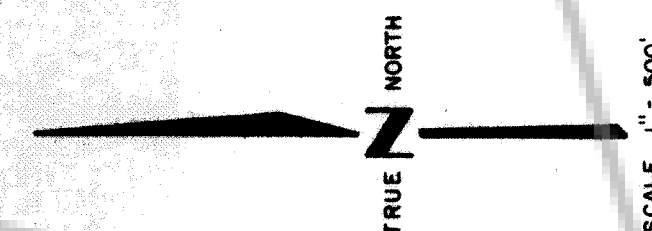

SOUTHEAST CORNER
 SECTION 24
 T.22 N., R.49 E. M.D.P.M.

JOIN SHEET 9

JOIN SHEET 7


FILE NO. 95064
 Filed at the Office of the County Clerk
 on 7/5/84, at 2:30 P.M., Pursuant to
 Record of Eureka County, Nevada.
 Fee \$ 7.00 M.N. Rubenstein, Recorder

SHEET 8 OF 15


MAP OF THE
 JASPER LODE MINING CLAIMS
 EUREKA COUNTY, NEVADA

LOCATED BY RICHARD D. INBERG
 AGENT FOR ATLAS CORPORATION
 PO BOX 1207
 MOAB, UTAH 84532
 JULY 6, 1984
 APEX SURVEYING INC., RIVERTON, WYOMING 82501

95064

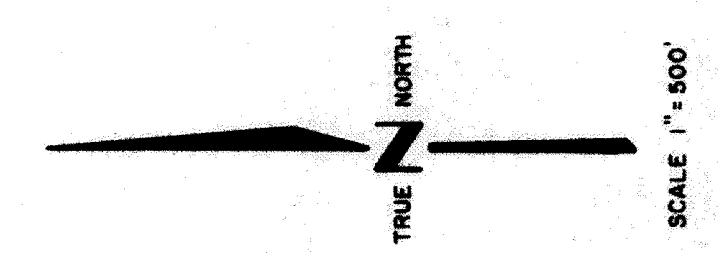

SOUTHEAST CORNER
SECTION 24
T. 22 N., R. 49 E., M.D.R.M.

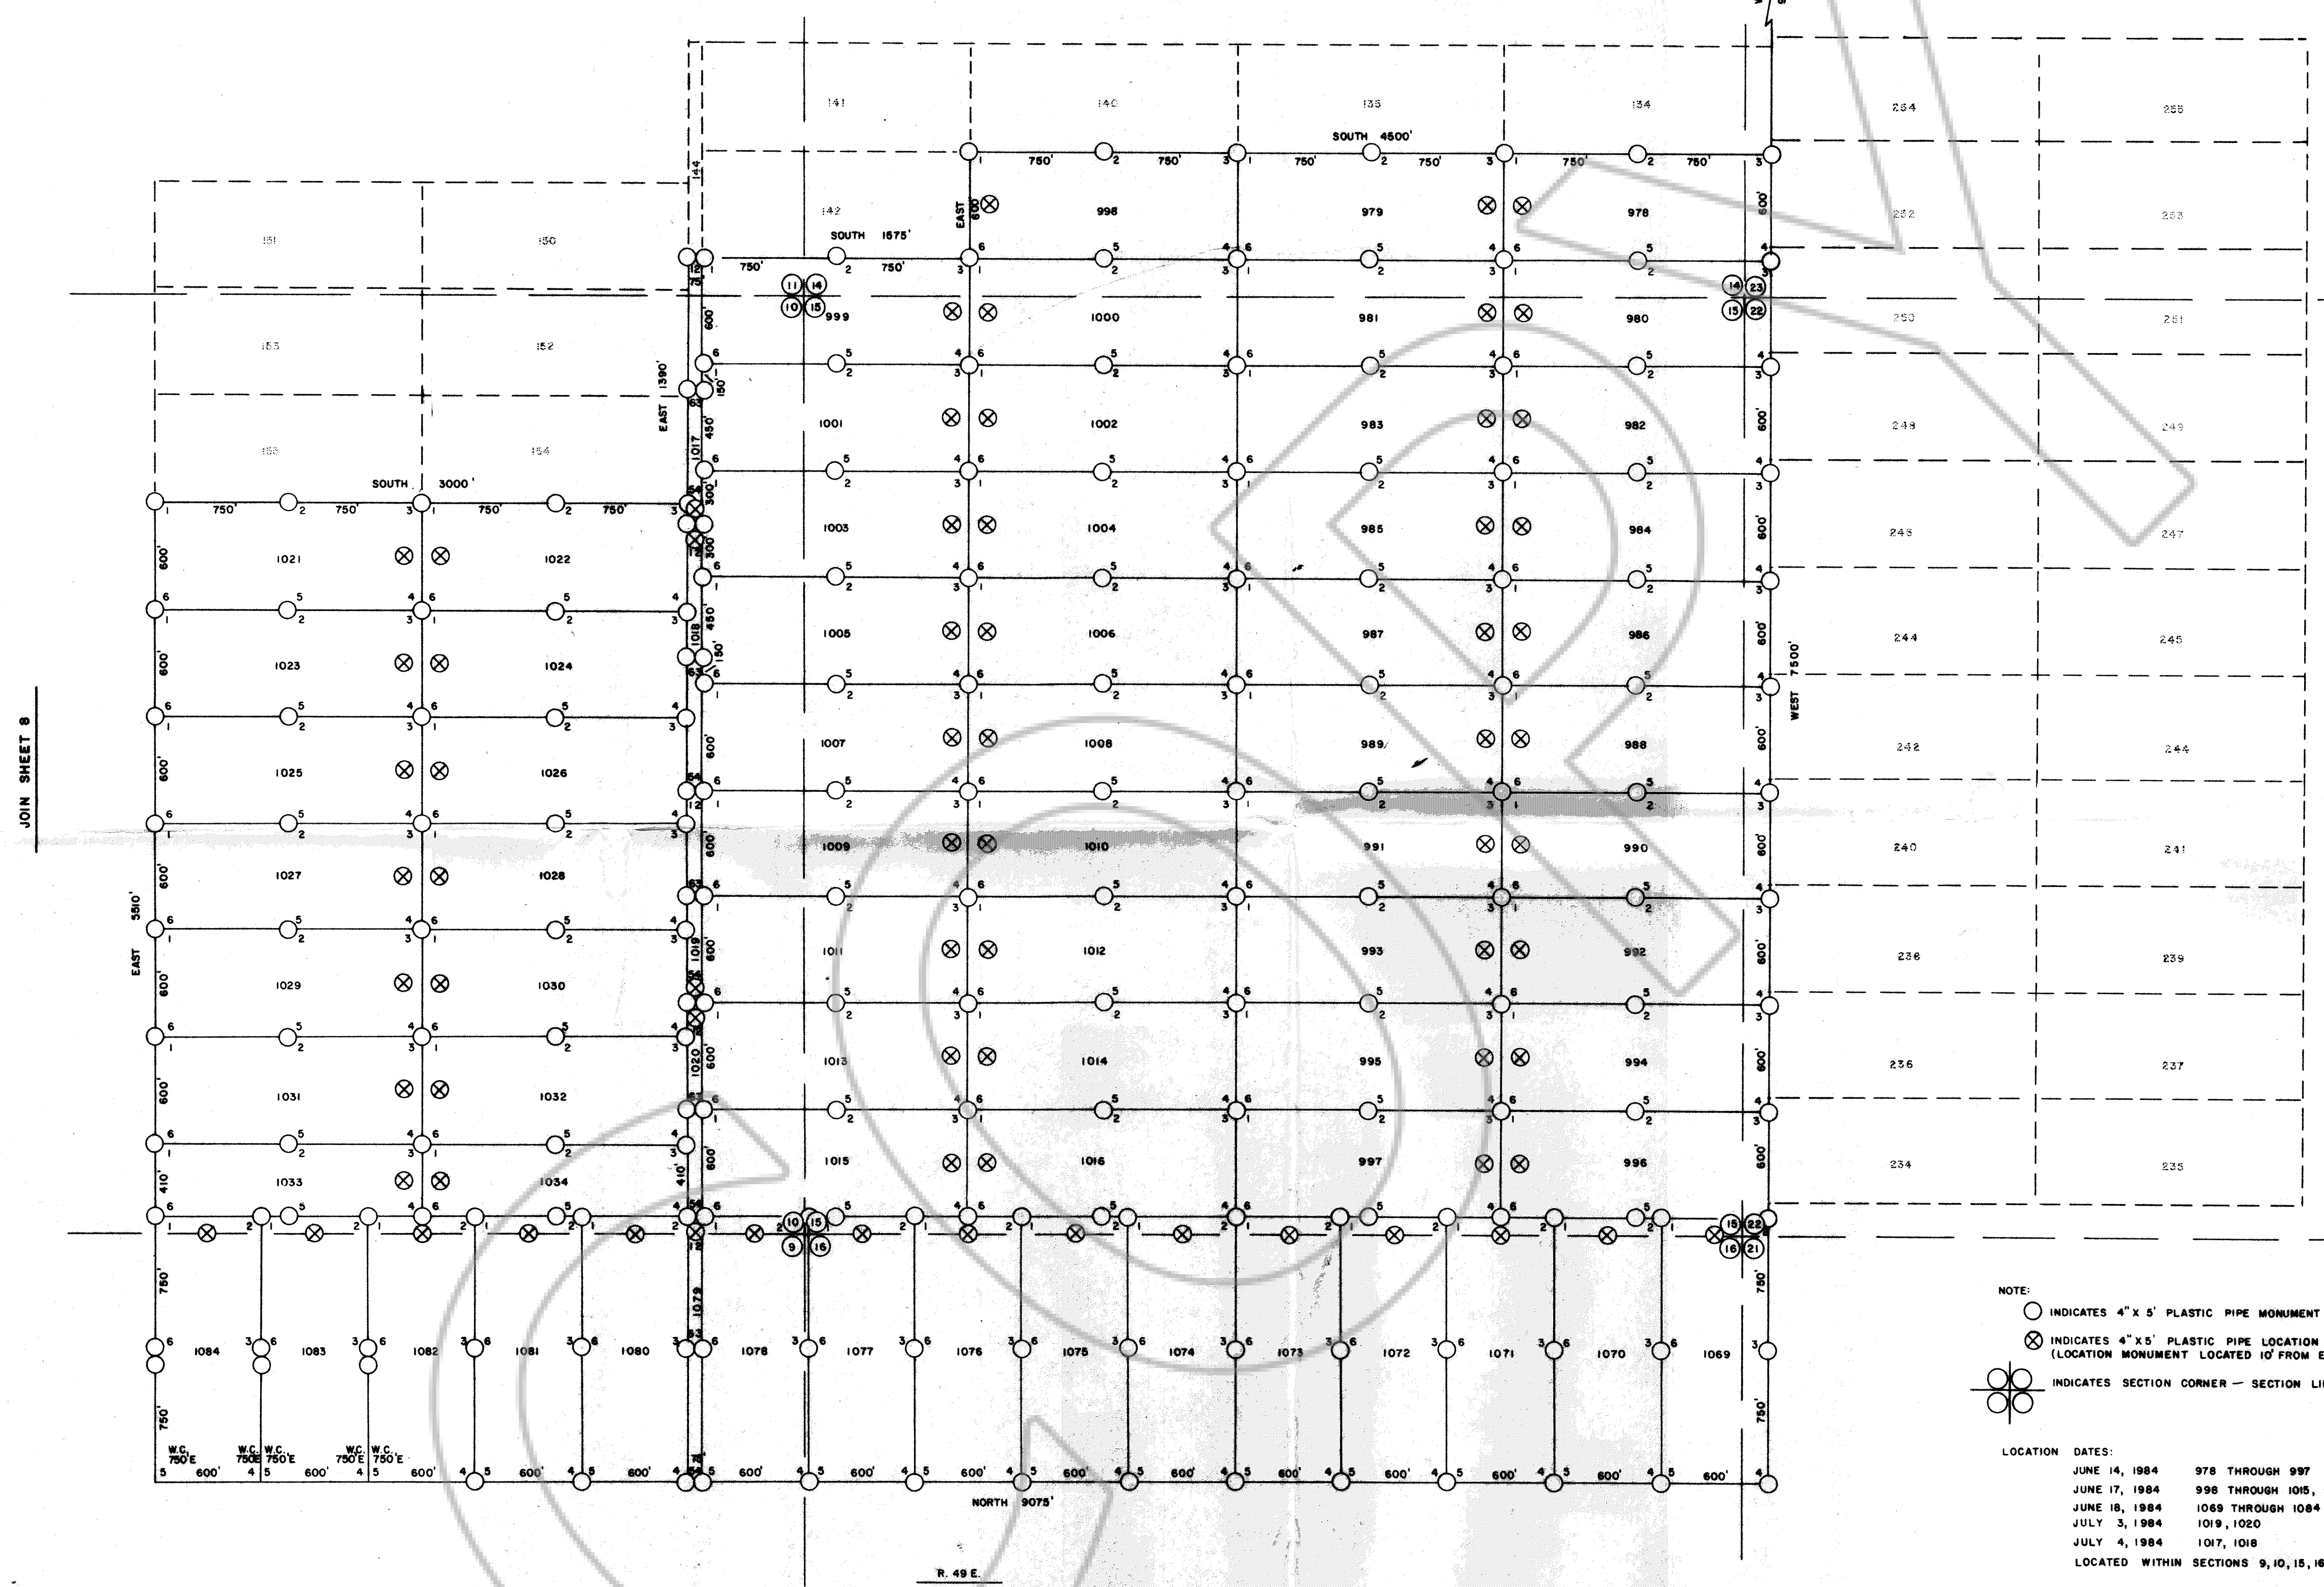

NOTE:
○ INDICATES 4" X 5' PLASTIC PIPE MONUMENT
⊗ INDICATES 4" X 5' PLASTIC PIPE LOCATION MONUMENT
(LOCATION MONUMENT LOCATED 10' FROM END LINE OF CLAIM UNLESS NOTED)
⊗ INDICATES SECTION CORNER — SECTION LINES ARE PROJECTED

LOCATION DATES:
JUNE 14, 1984 978 THROUGH 997
JUNE 17, 1984 998 THROUGH 1015, 1021 THROUGH 1034
JUNE 18, 1984 1069 THROUGH 1084
JULY 3, 1984 1019, 1020
JULY 4, 1984 1017, 1018
LOCATED WITHIN SECTIONS 9, 10, 15, 16, 21, 22 T. 22 N., R. 49 E., M.D.R.M.

SHEET 7 OF 15

MAP OF THE
JASPER LODE MINING CLAIMS
EUREKA COUNTY, NEVADA

LOCATED BY RICHARD D. INBERG
AGENT FOR ATLAS CORPORATION
PO BOX 1207
MOAB, UTAH 84532
JULY 6, 1984

FILE NO. 95064
Filed as the Request of Jasper Lode Mining
on 7/25, 1984, at 2:25 P.M. Pursuant to
Records of Eureka County, Nevada.
Fee \$ 125.00 M.N. Rehearsal, Recorder

95064