

I certify this plat is from the original field notes of a compass and chain survey made under my direction during the period 7/26 - 7/30/84

Harvey W. Smith, E.M.
U.S. Mineral Surveyor

MINING CLAIMS

of
CORTEZ GOLD MINES
Cortez, NV 89821

known as
M.1001 - M.1030 millsites
situate in

Unsurveyed Sec. 34,
T.27 N., R.48 E., M.D.M.
Cortez Mining District

Eureka County Nevada
Scale 1" = 400' Aug. 20, 1984


Surveyed by:

Harvey W. Smith, E.M.
Del Tierra Engineering
& Mining Corporation

Note: x - denotes location monument.
All mons. are 4" x 4" x 4'6"
wood posts.

FILE NO. 95121

Filed at the Request of Del Tierra Eng. & Mng. Corp.
on 8/22, 1984, at 27 Mins. Past 2 P.M.,
Records of Eureka County, Nevada.
Fee \$ 15.00 M.N. Rabaleati, Recorder

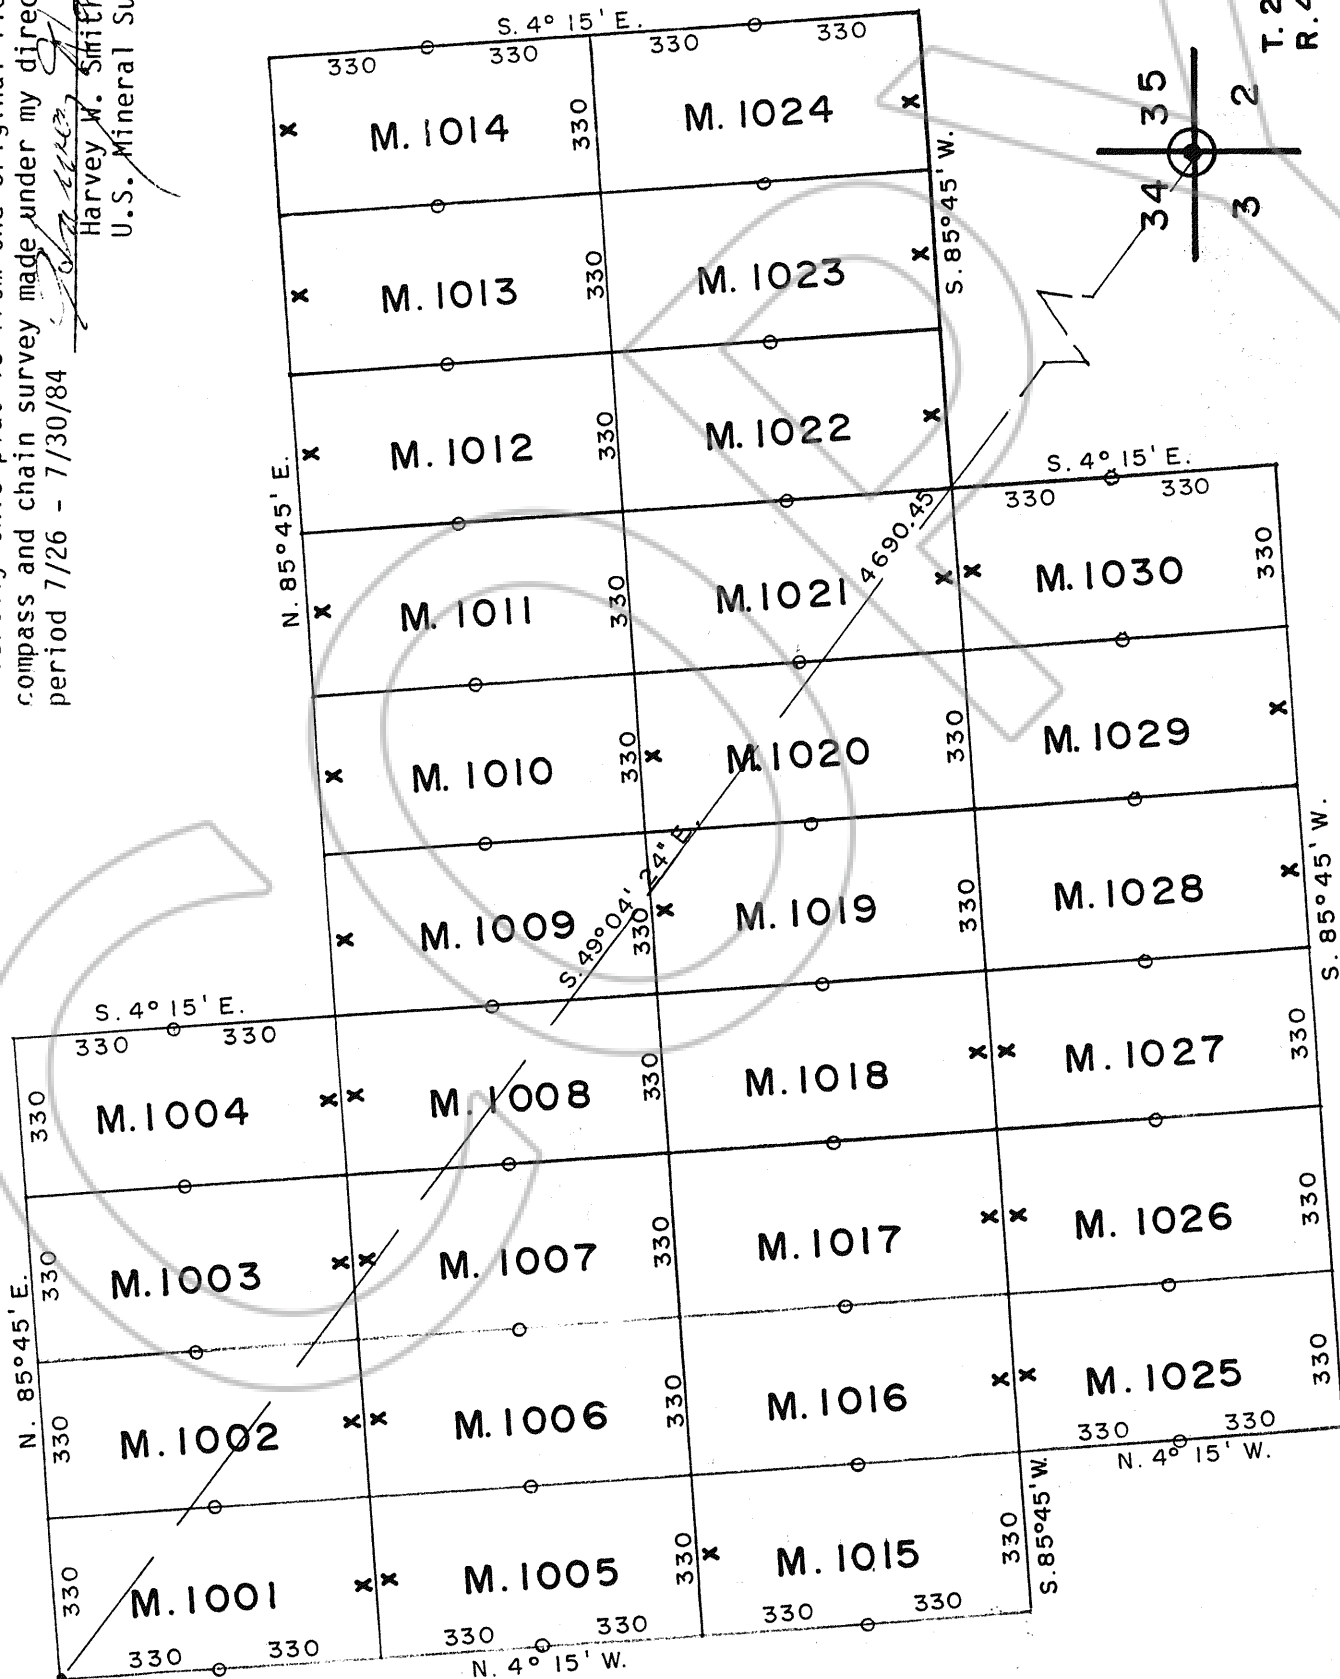

TRUE

95121