


NORTH
SCALE - 1" = 200'

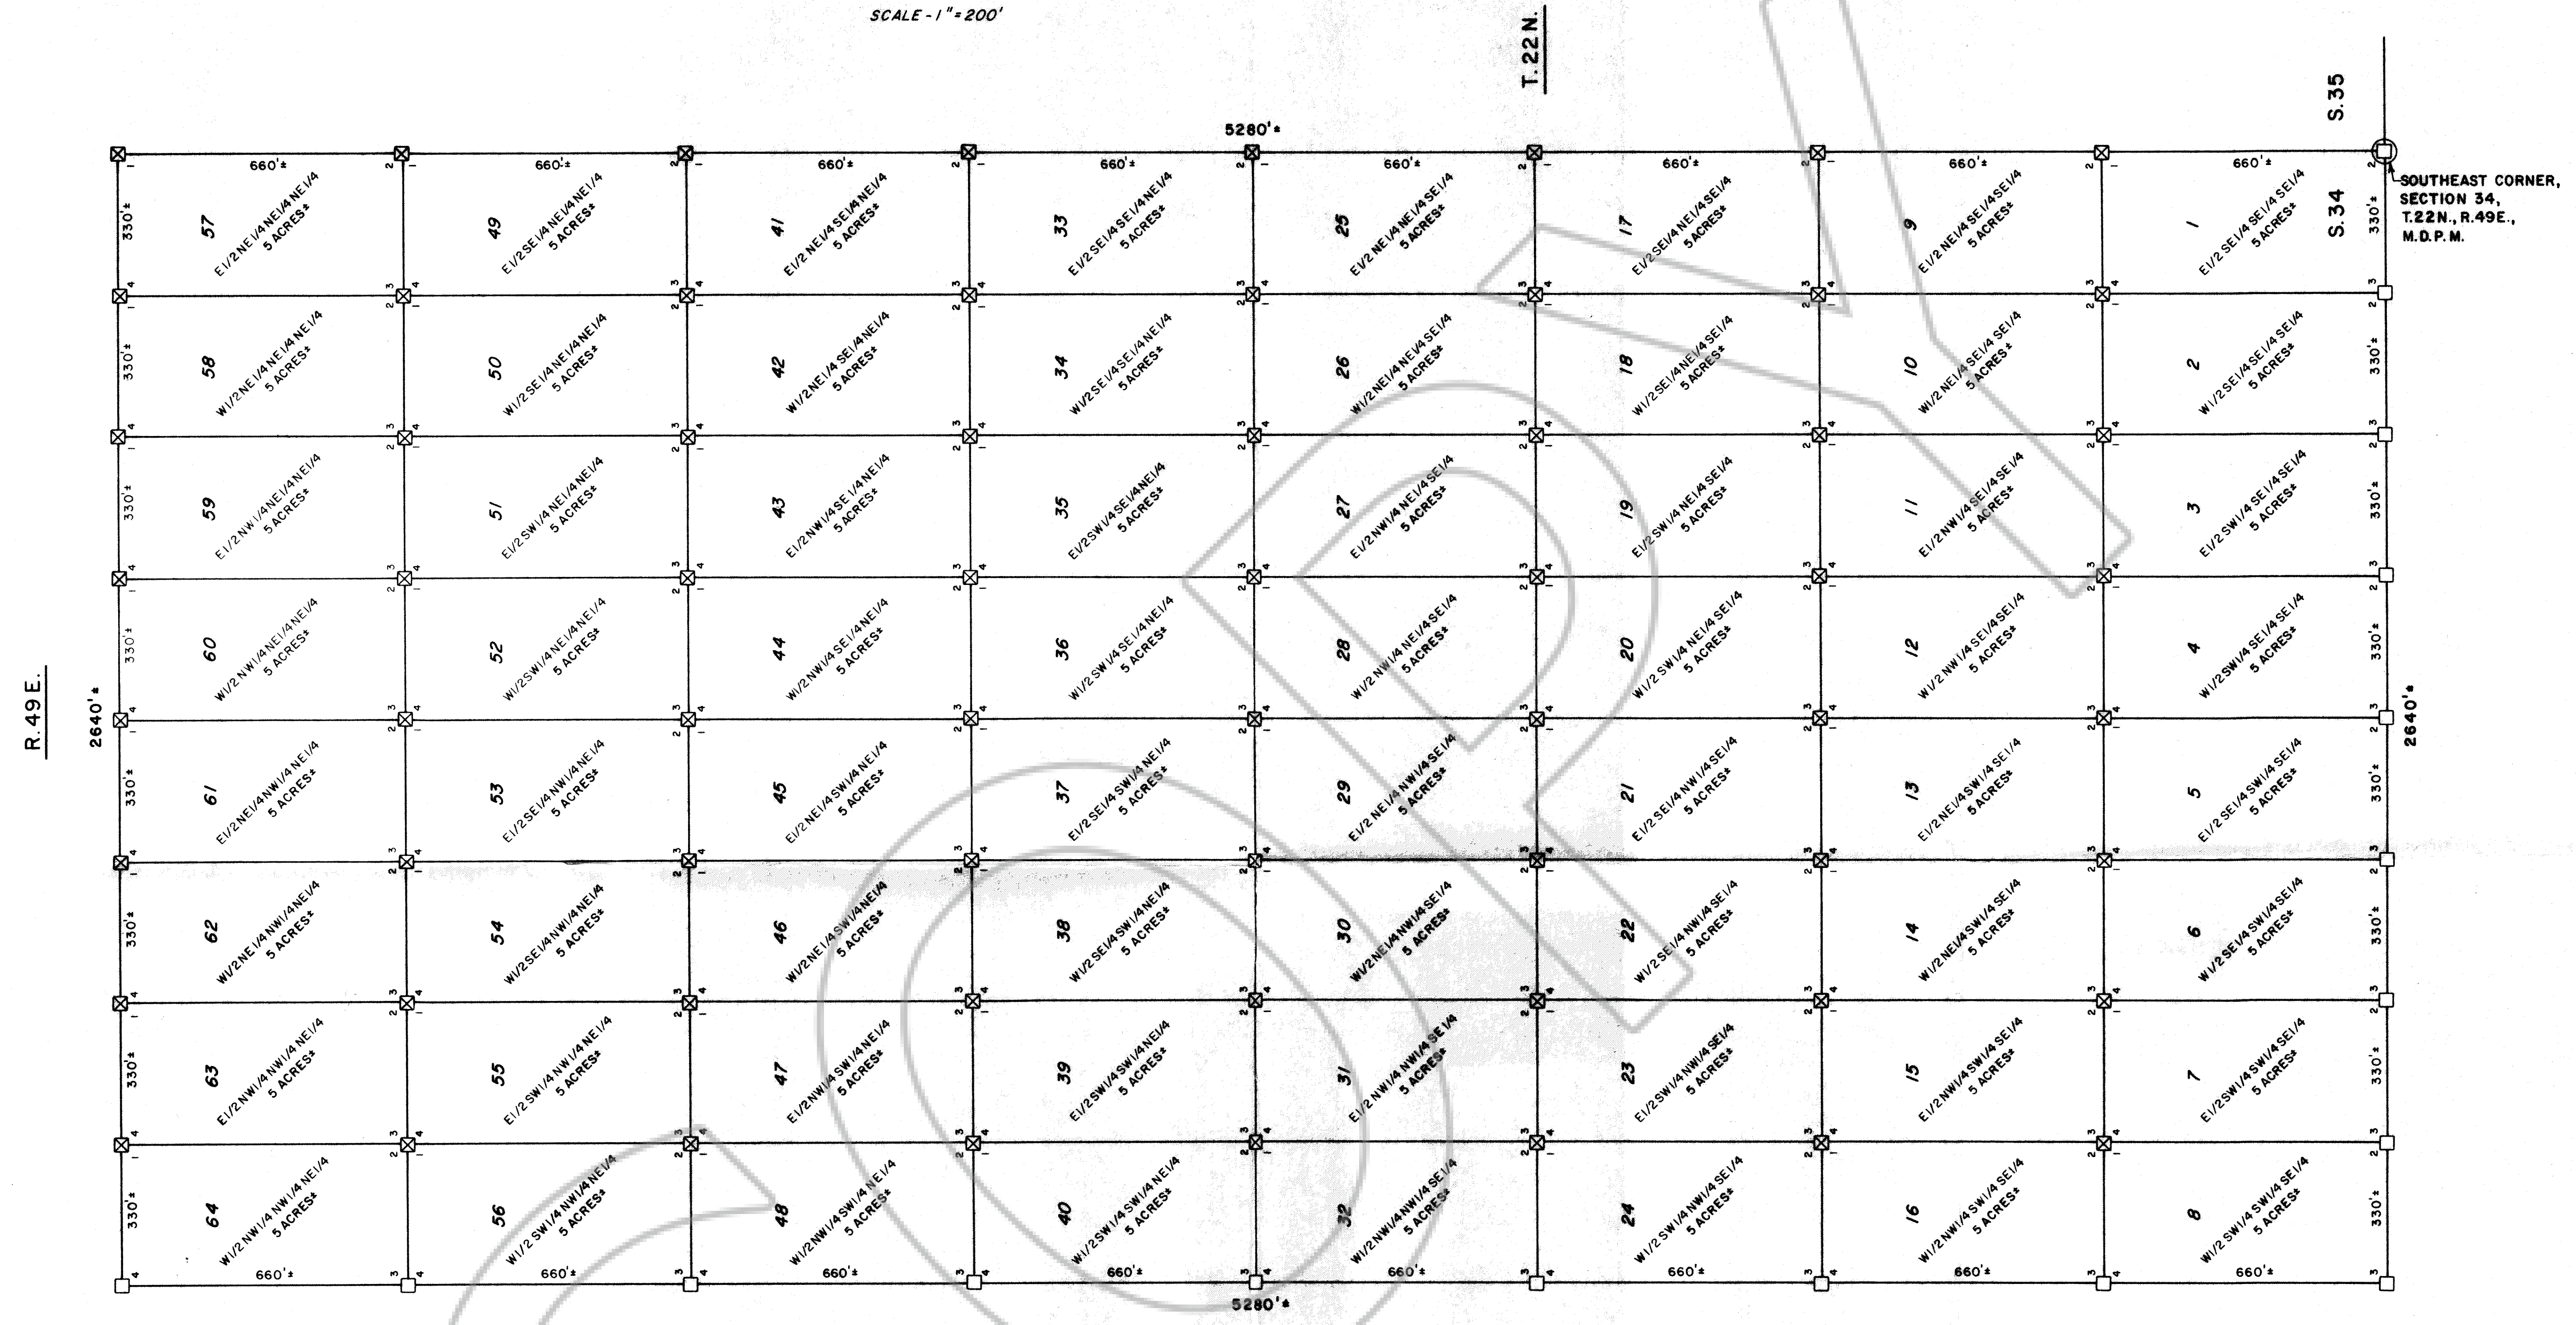

LEGEND

- 4" x 4" x 4 1/2' WOOD POST
- 4" x 4" x 4 1/2' WOOD POST LOCATION MONUMENT
- 3 1/2" BLM BRASS CAP WITH WOOD POST SET ALONGSIDE

LOCATION DATES

- | | |
|---------------|---------------------------------|
| AUG. 20, 1984 | 13 THROUGH 16 AND 21 THROUGH 64 |
| AUG. 21, 1984 | 1 THROUGH 12 AND 17 THROUGH 20 |
- ALL LOCATED WITHIN SECTION 34, T.22N., R.49E., M.D.P.M.

MADE AT THE REQUEST OF APEX SURVEYING
on Sept 12, 1984 at 45 mins. past 10 A.M.
EUREKA COUNTY, NEVADA M.N. REBELETTI, Recorder
File No. 95880 Fee \$ 960.00

MAP OF THE
AM MILLSITE CLAIMS
EUREKA COUNTY, NEVADA

LOCATED BY RICHARD D. INBERG
AGENT FOR ATLAS CORPORATION
P.O. BOX 1207
MOAB, UTAH 84532
SEPT. 7, 1984

APEX SURVEYING INC. RIVERTON, WYOMING 82501