


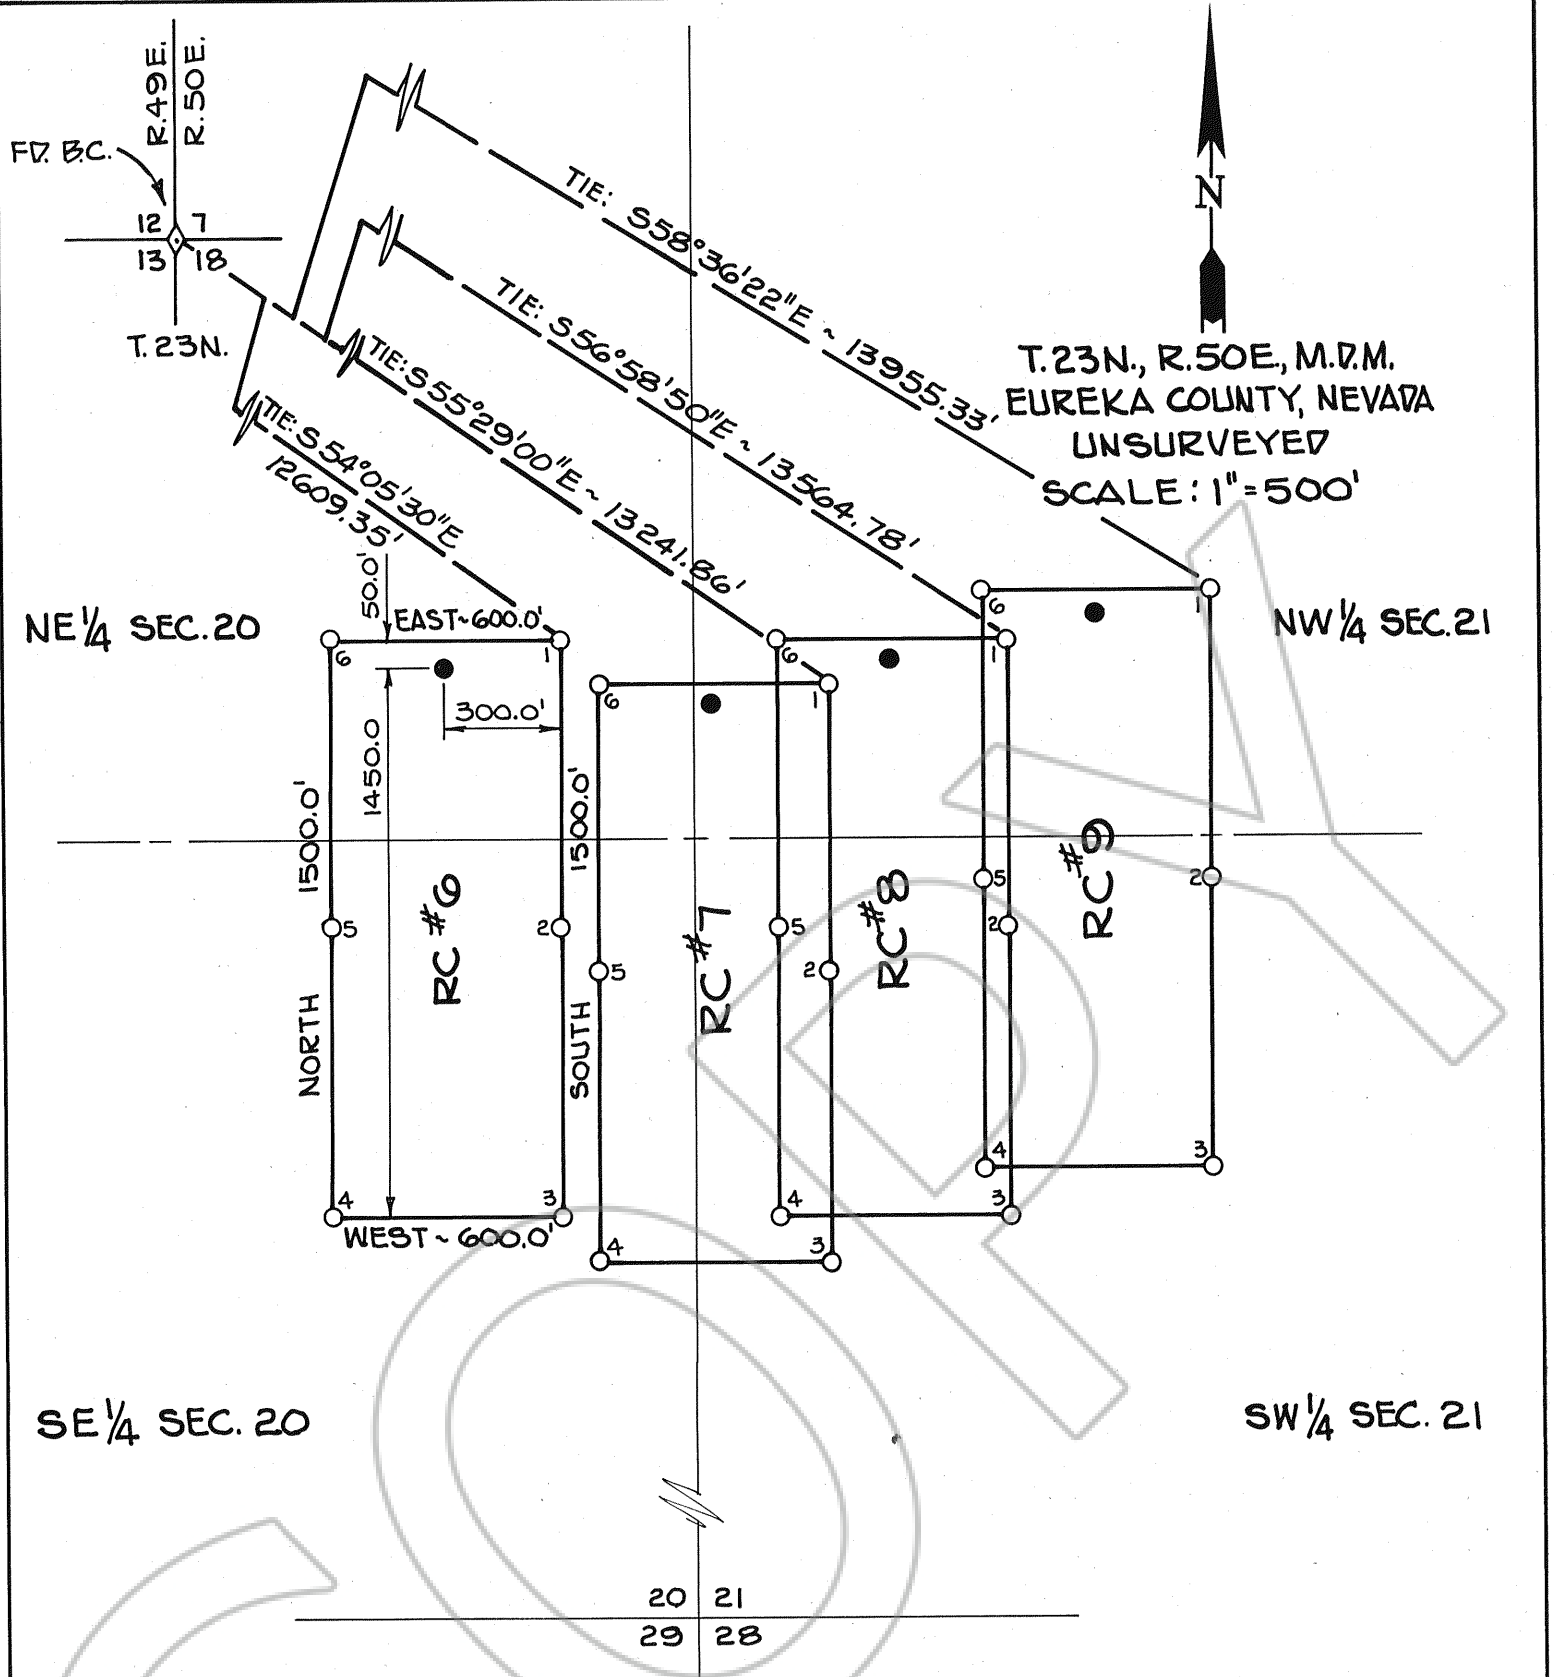

LEGEND

- ◆ FOUND SECTION CORNER, BRASS CAP.
- CLAIM POST - 4" DIA. x 5'-0" P.V.C. PIPE.
- LOCATION MONUMENT - 4" DIA x 5'-0" P.V.C. PIPE w/ LOC. NOTICE.

NOTES

1. TYPICAL DIMENSIONING FOR RC #6-#9 LOPE CLAIMS AS NOTED ON RC #6
2. THE BASIS OF BEARINGS FOR THESE LOPE CLAIMS IS A SOLAR OBSERVATION.
3. THE SECTION LINES FOR T.23N., R.50E., M.D.M. ARE TAKEN FROM BLM NEVADA PROTRACTION DIAGRAM NO. 158, DATED: JANUARY 13, 1964.

LOCATION DATE: AUGUST 23, 1984

MONUMENTATION COMPLETED
SEPTEMBER 11, 1984

FILED AT THE REQUEST OF NL Baroid/NL Industries, Inc
on October 10, 1984, at 03 mins. past 1 P. M.

EUREKA COUNTY, NEVADA
File No. 96160

M.N. REBALEATI, Recorder
Fee \$ 60.00

MAP OF
RC #6-#9 LOPE CLAIMS
SITUATED IN SECTIONS 20, 21, T.23N., R.50E., M.D.M.
UNSURVEYED
FOR

NL BAROID / NL INDUSTRIES INC.

P.O. BOX 1675
HOUSTON, TEXAS 77251
96160



CHILTON ENGINEERING
421 COURT STREET
ELKO, NEVADA

84091
D-293