


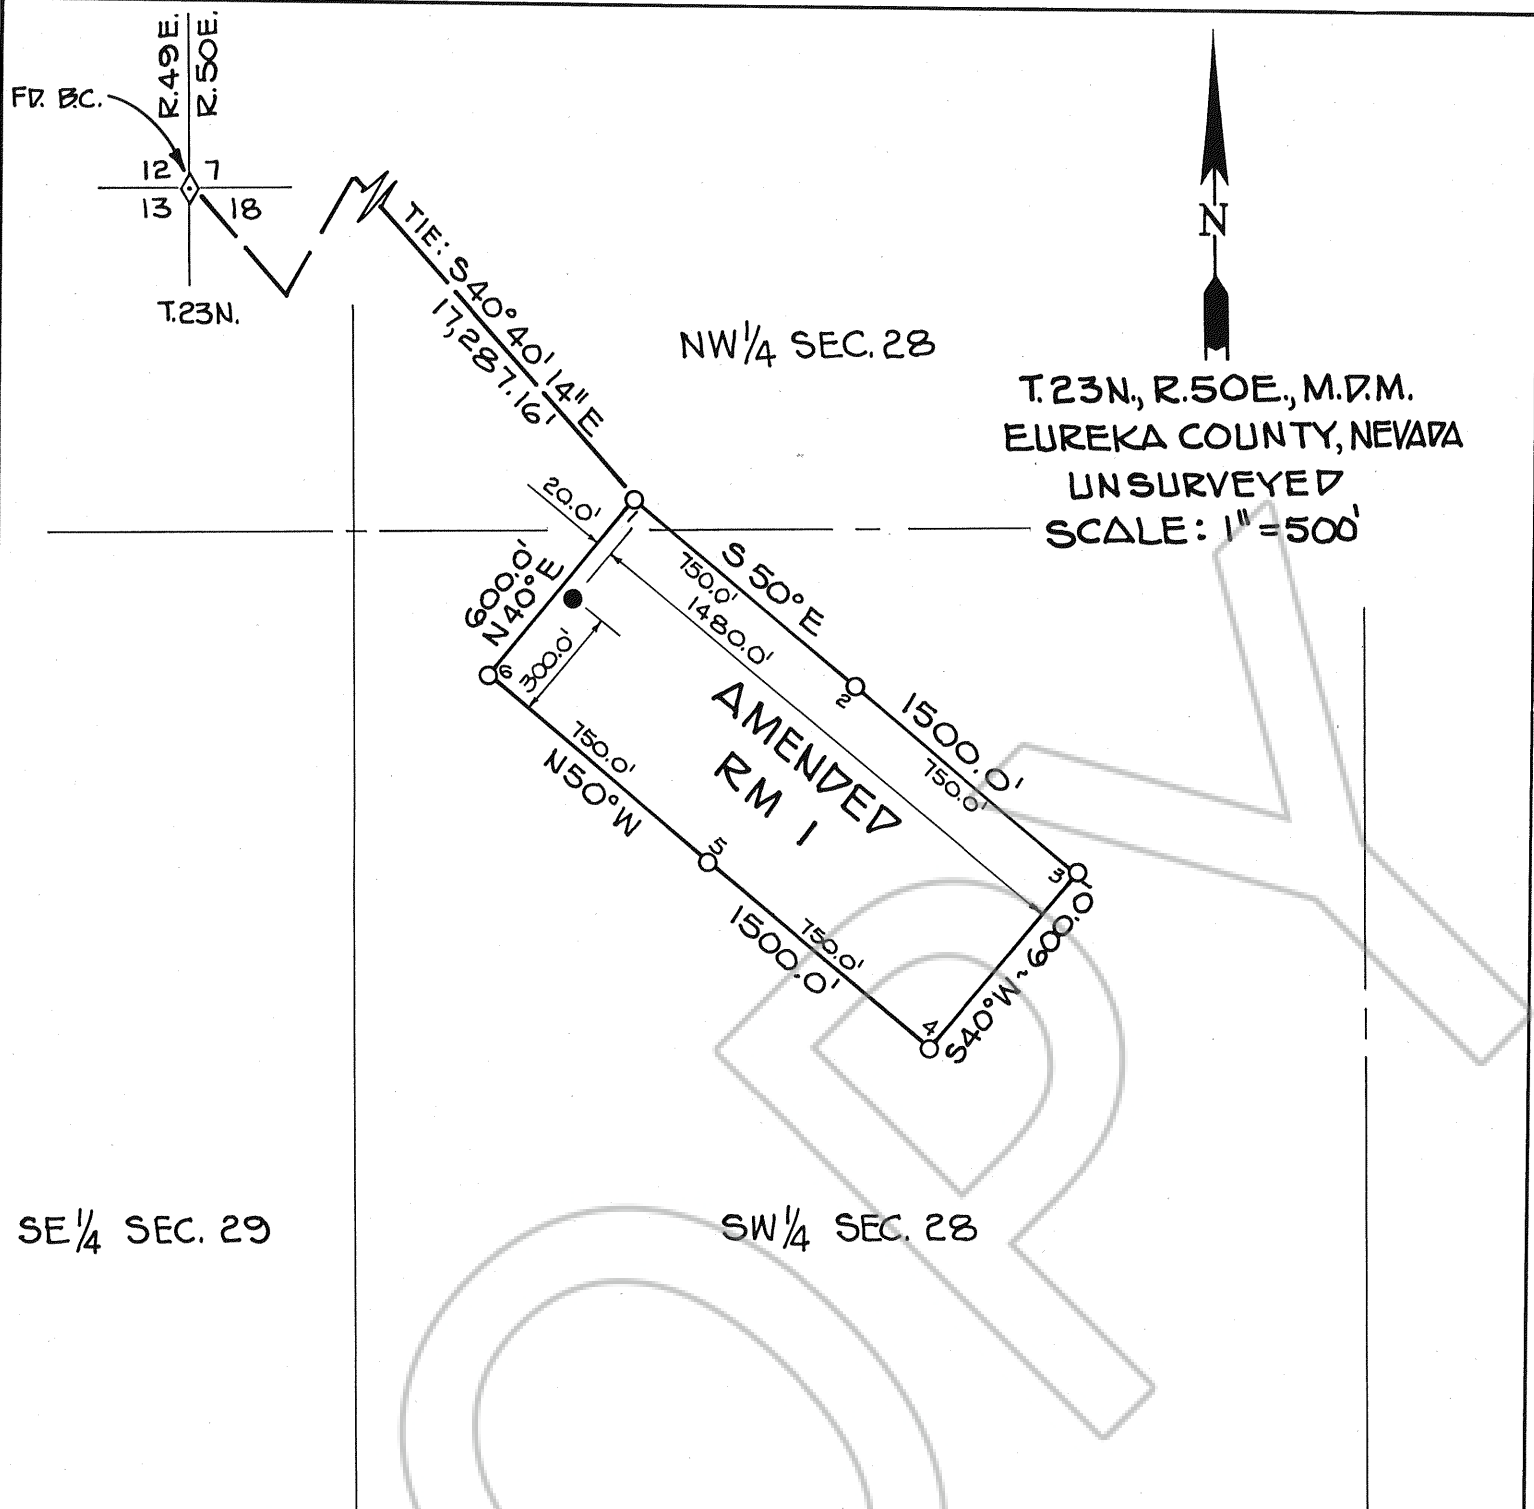

SE 1/4 SEC. 29

SW 1/4 SEC. 28

29 28
32 33

LEGEND

- ◇ FOUND SECTION CORNER, BRASS CAP.
- CLAIM POST - 4" DIA. x 5'-0" P.V.C. PIPE.
- LOCATION MONUMENT - 4" DIA. x 5'-0" P.V.C. PIPE w/LOC. NOTICE.

NOTES

1. THE BASIS OF BEARINGS FOR THIS LODE CLAIM IS A SOLAR OBSERVATION.
2. THE SECTION LINES FOR T.23N., R.50E., M.D.M. ARE TAKEN FROM BLM NEVADA PROTRACTION DIAGRAM No. 158, DATED: JANUARY 13, 1964.

AMENDED LOCATION DATE: SEPTEMBER 18, 1984
MONUMENTATION COMPLETED: SEPTEMBER 18, 1984
ORIGINAL LOCATION DATE: AUGUST 6, 1980

RECORDING DATA:
FILE No. 75413
BOOK 85
PAGE 36

FILED AT THE REQUEST OF NL Baroid/NL Industries Inc.
on October 10, 1984, at 03 mins. past 1 P. M.
EUREKA COUNTY, NEVADA
File No. 96162
RECORDS OF
M.N. REBALEATI, Recorder
Fee \$ 15.00

MAP OF
AMENDED RM 1 LODE CLAIM
SITUATED IN SECTION 28, T.23N., R.50E., M.D.M.
UNSURVEYED
FOR
NL BAROID / NL INDUSTRIES INC.
P.O. BOX 1675
HOUSTON, TEXAS 77251

96162



CHILTON ENGINEERING
421 COURT STREET
ELKO, NEVADA

84092
D-294