


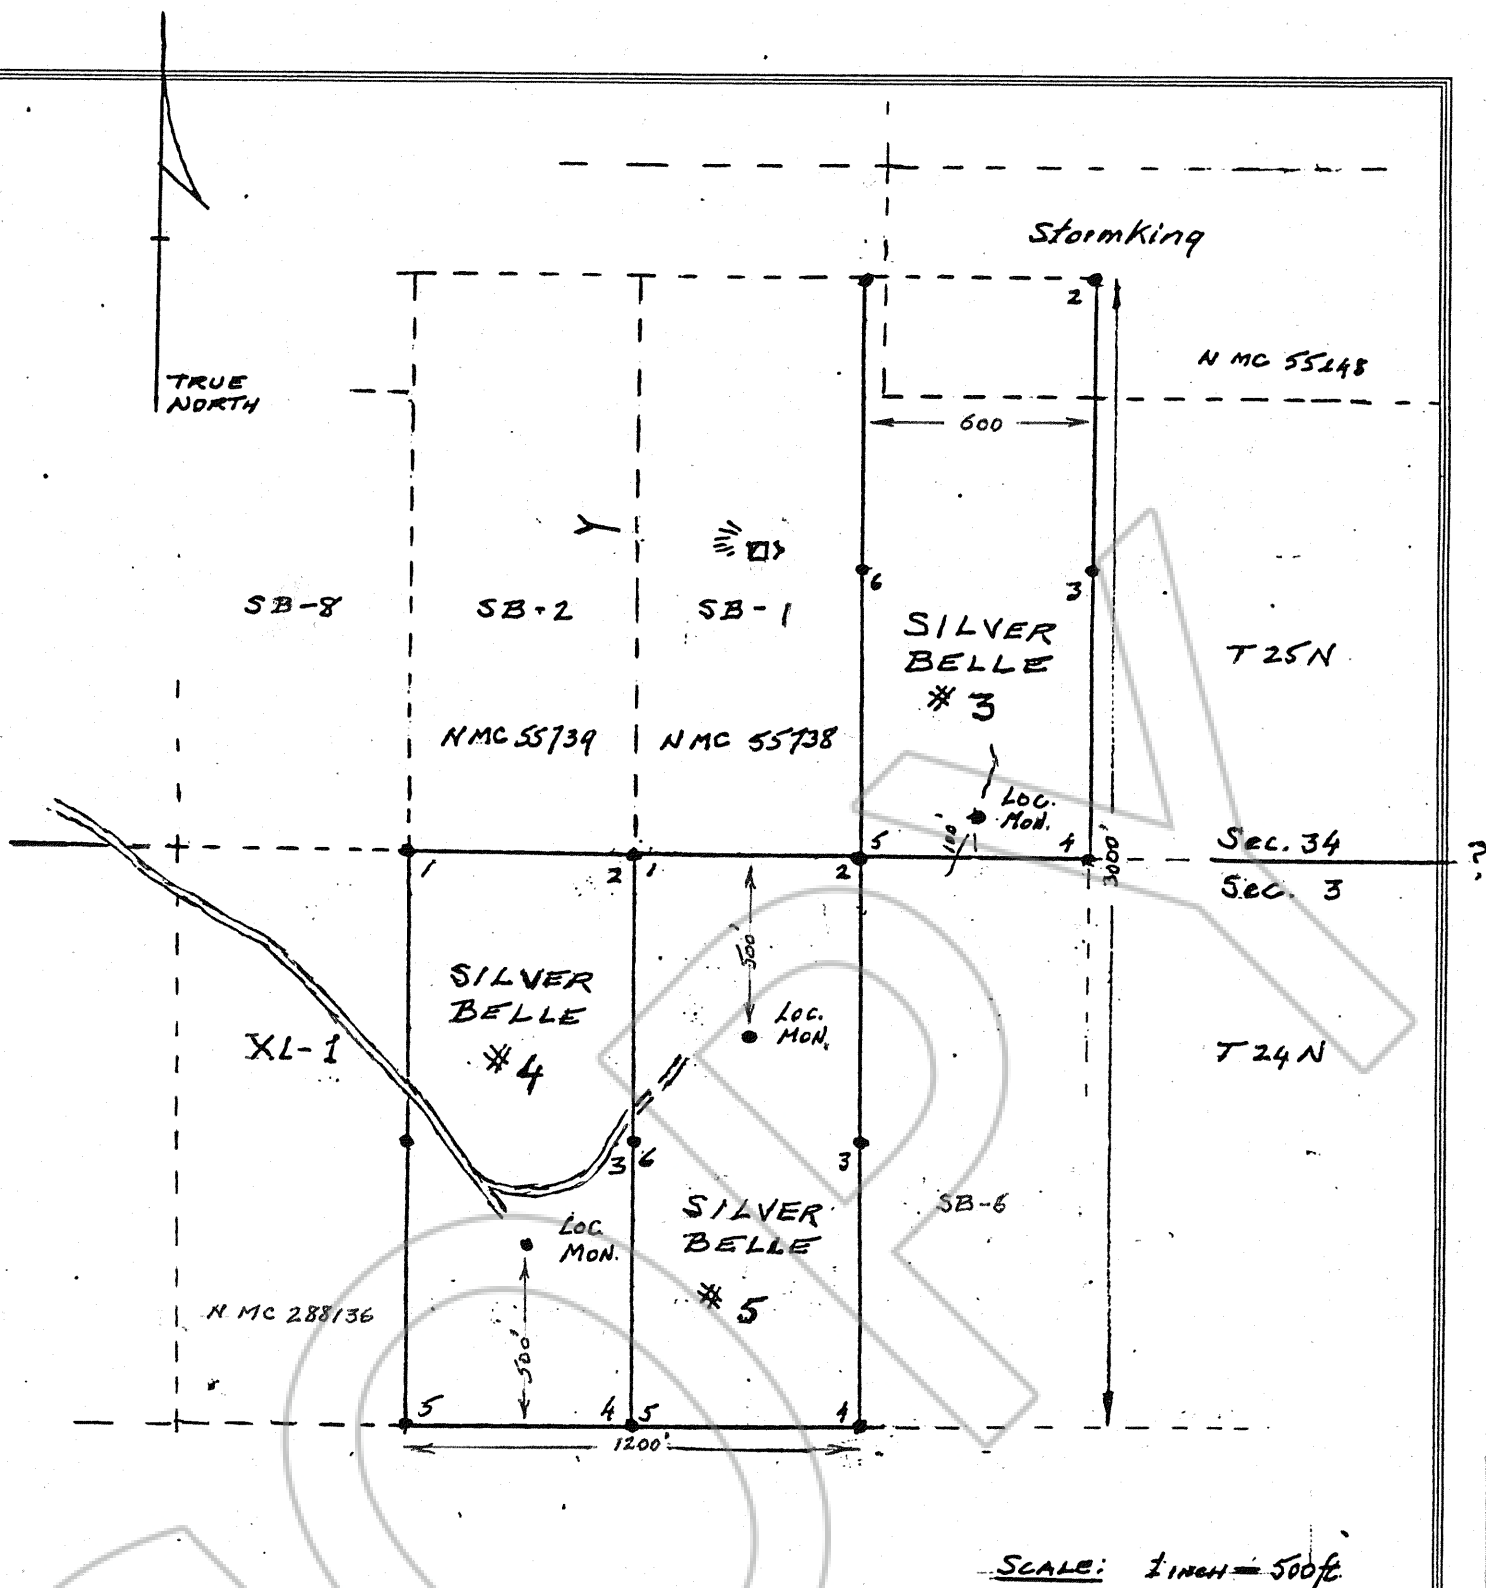

Describe here the position of the Claim Location Monument, if one is used.

Map of the SILVER BELLE Nos. 3, 4 & 5 Mining Claim Group,
 in Section 34 Township, 25 N Range 52 E,
 in the Alpha Mining District,
Eureka County, Nevada.

Located on the 8th day of September, 19 84, by

SILVER STATE SHARES, INC.

Locator name and address (please print)

By William Van der Ley

P.O. Box 202

Eureka, Nev. 89316

RECORDER'S STAMP

Filed
 AT REQUEST OF
Silver State Shares, Inc

84 OCT 18 A10: 57

OFFICIAL RECORDS
 EUREKA COUNTY, NEVADA
 M.N. REBALEATI, RECORDER
 FILE NO. 96318
 FEE \$ 45.00