
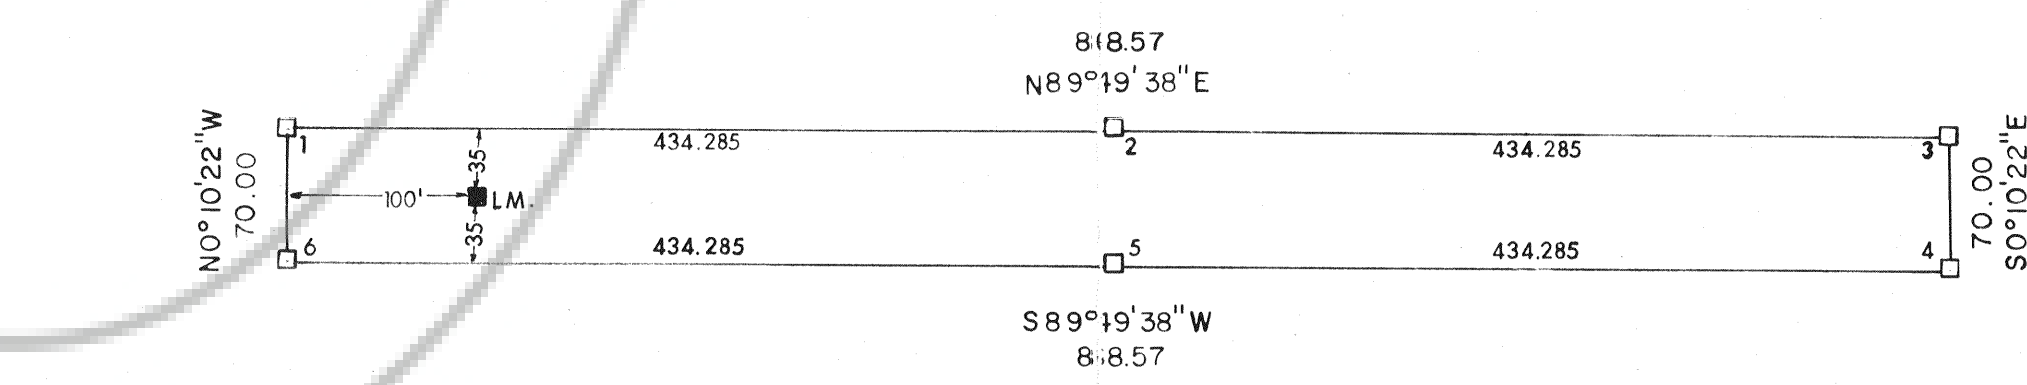
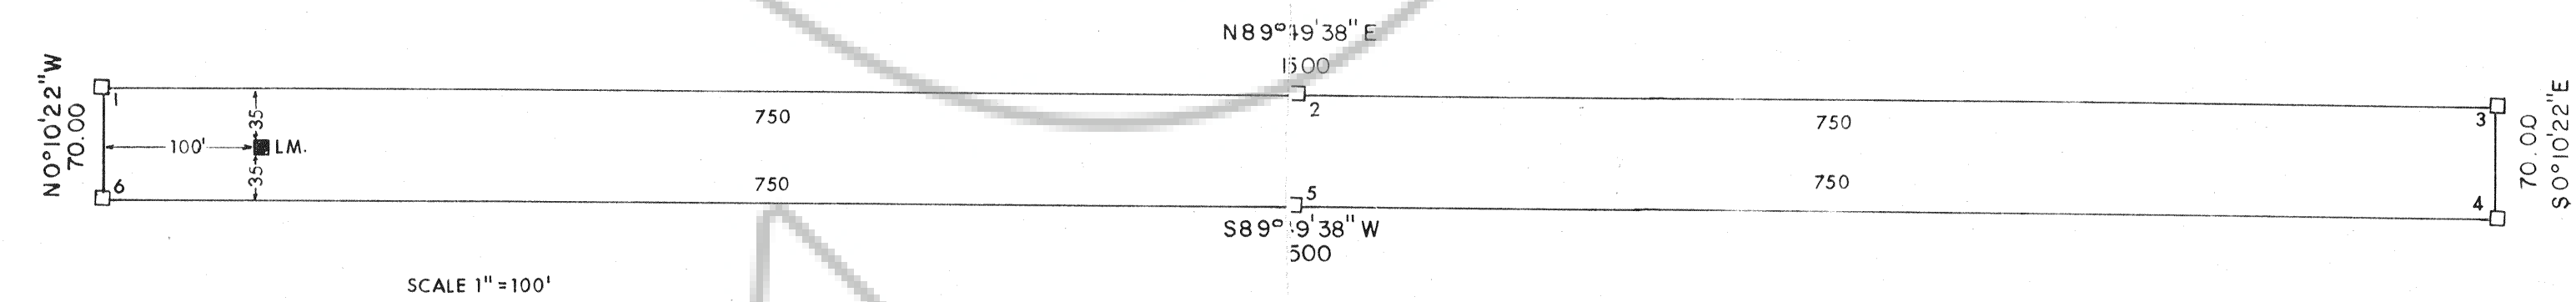


LOCATION DATE
 GS. FRACTIONS NO. 37 thru NO. 40, inclusive; were located SEPTEMBER 12th, 1984. All corners and side centers were erected on or before October 2nd, 1984.

OWNER AND LOCATOR
 WESTERN STATES MINERALS
 P.O. BOX 29
 ELKO, NEVADA 89801

LEGEND
 □ 4 X 4 Wooden Post
 ■ 4 X 4 Wooden Post, Location Monument
 △ Chilton Engineering Brass Cap
 BASIS OF BEARING IS THE SW & NW CORNERS OF SECTION 30 SIGHTING NORTH.

FILED AT THE REQUEST OF Western States Minerals Corp.
 on November 2, 1984, at 28 mins. past 9 A.M.
 EUREKA COUNTY, NEVADA M.N. REBALEATI, Recorder
 File No. 96550 Fee \$ 60.00

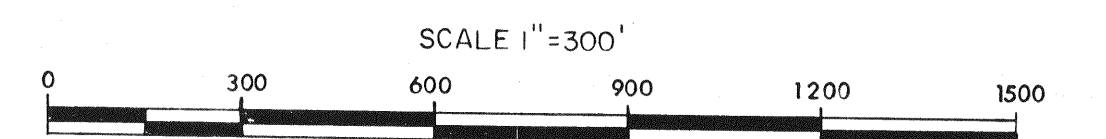

Western States Minerals Corporation
 Post Office Box 29 Elko, Nevada 89801

MAP OF LODE CLAIMS
 G.S. FRACTIONS 37 thru 40
 IN SECTIONS 30 & 31 T36N-R50E IN THE LYNN MINING DISTRICT.

AUTHOR <u>fsd</u>	DRAFTED <u>fsd</u>	DATE <u>11/01/84</u>
DESIGNED <u>fsd</u>	SCALE <u>1"=300'</u> & <u>1"=100'</u>	Dwg. No. <u>84001</u>
REVISED	CHECKED <u>A.G.</u>	FILE
REMARKS		

96550