


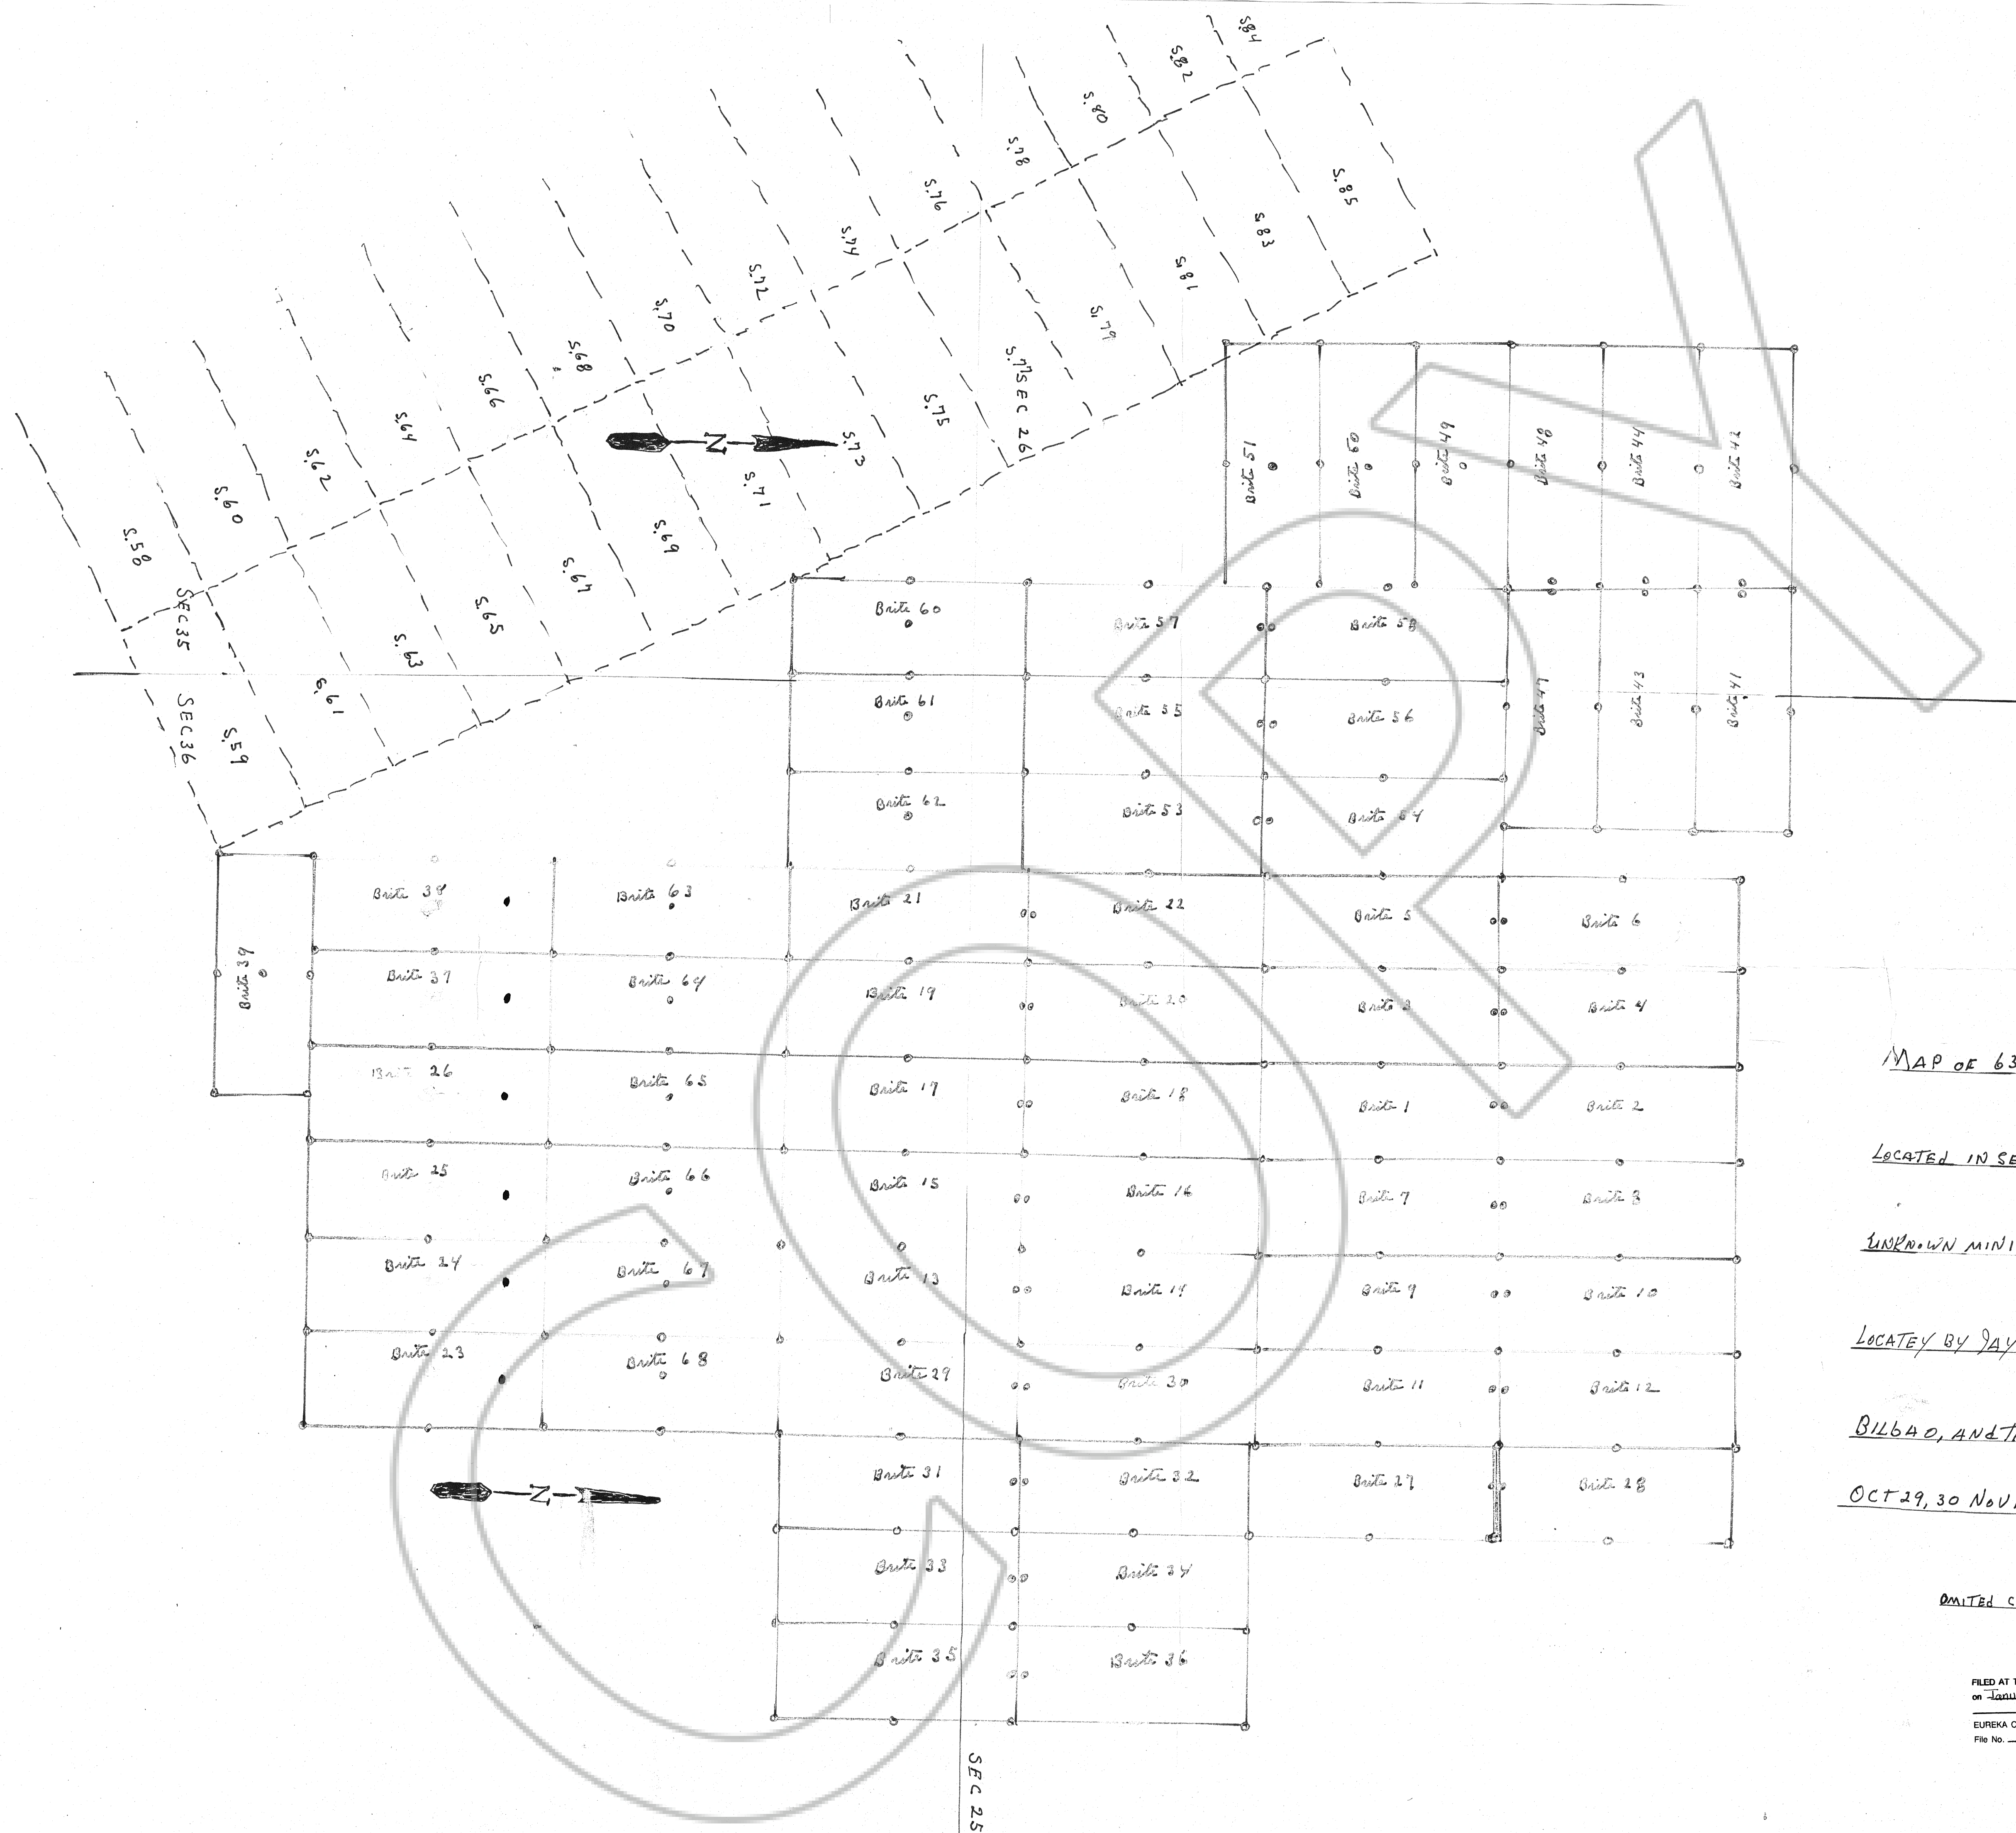

MAP OF 63 BRITE LODE MINING CLAIMS

LOCATED IN SEC. 35, 36, 25, 26 T20N R52E

UNKNOWN MINING DIST. EUREKA COUNTY, NEV

LOCATED BY JAY BILBAO, MICHAEL BILBAO, FRANCES

BILBAO, AND THOMAS E BILBAO BOX 537 ELKO, NEV

OCT 29, 30 NOV 15, 1984. SCALE 1 INCH = 500 FEET

OMITTED CLAIMS NO. 40, 45, 46, 52, AND 59

FILED AT THE REQUEST OF Thomas E. Bilbao
 on January 7, 1985 at 13 mins. past 1 P. M.
 EUREKA COUNTY, NEVADA M.N. REBELETTI, Recorder
 File No. 97690 Fee \$ 945.00