

Sec. 35

Sec. 34

Sec. 33



Sec. 2

Sec. 11

Sec. 10

Sec. 4

Sec. 9

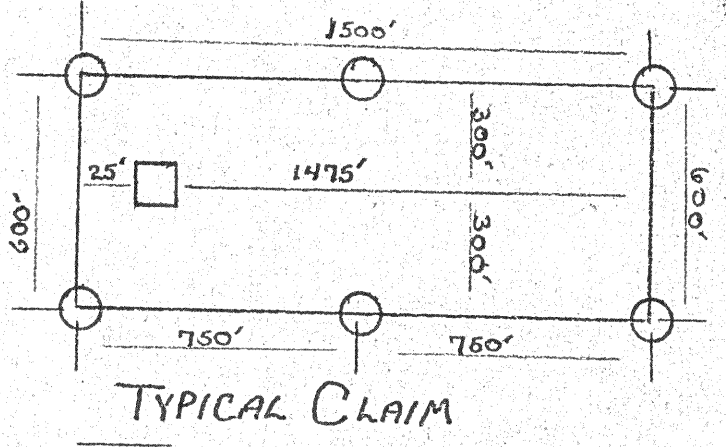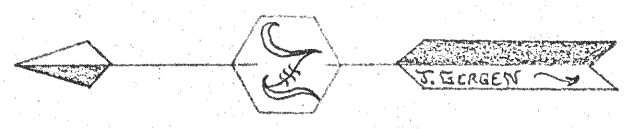

FILED AT THE REQUEST OF William Cogen  
on June 5, 1985 at 27 mins. past 11 A.M.  
EUREKA COUNTY, NEVADA RECORDS OF  
File No. 99470 M.N. REBALEATI, Recorder  
Fee \$ 125.00

|                                         |                          |                  |
|-----------------------------------------|--------------------------|------------------|
| GRIMM CLAIM GROUP                       |                          |                  |
| Jack F. GRIMM Box 35 ABILENE, TEXAS     |                          |                  |
| SCALE: 1" = 500'                        | APPROVED BY:             | DRAWN BY JFG     |
| DATE: 5-28-85                           |                          | REVISED          |
| TOWNSHIP 21 1/2, 21 NORTH RANGE 54 EAST |                          |                  |
| SECTIONS 34, 35, 2, 4, 10, 11           |                          |                  |
| COUNTY: EUREKA                          | MINING DISTRICT: DIAMOND | DRAWING NUMBER 2 |