


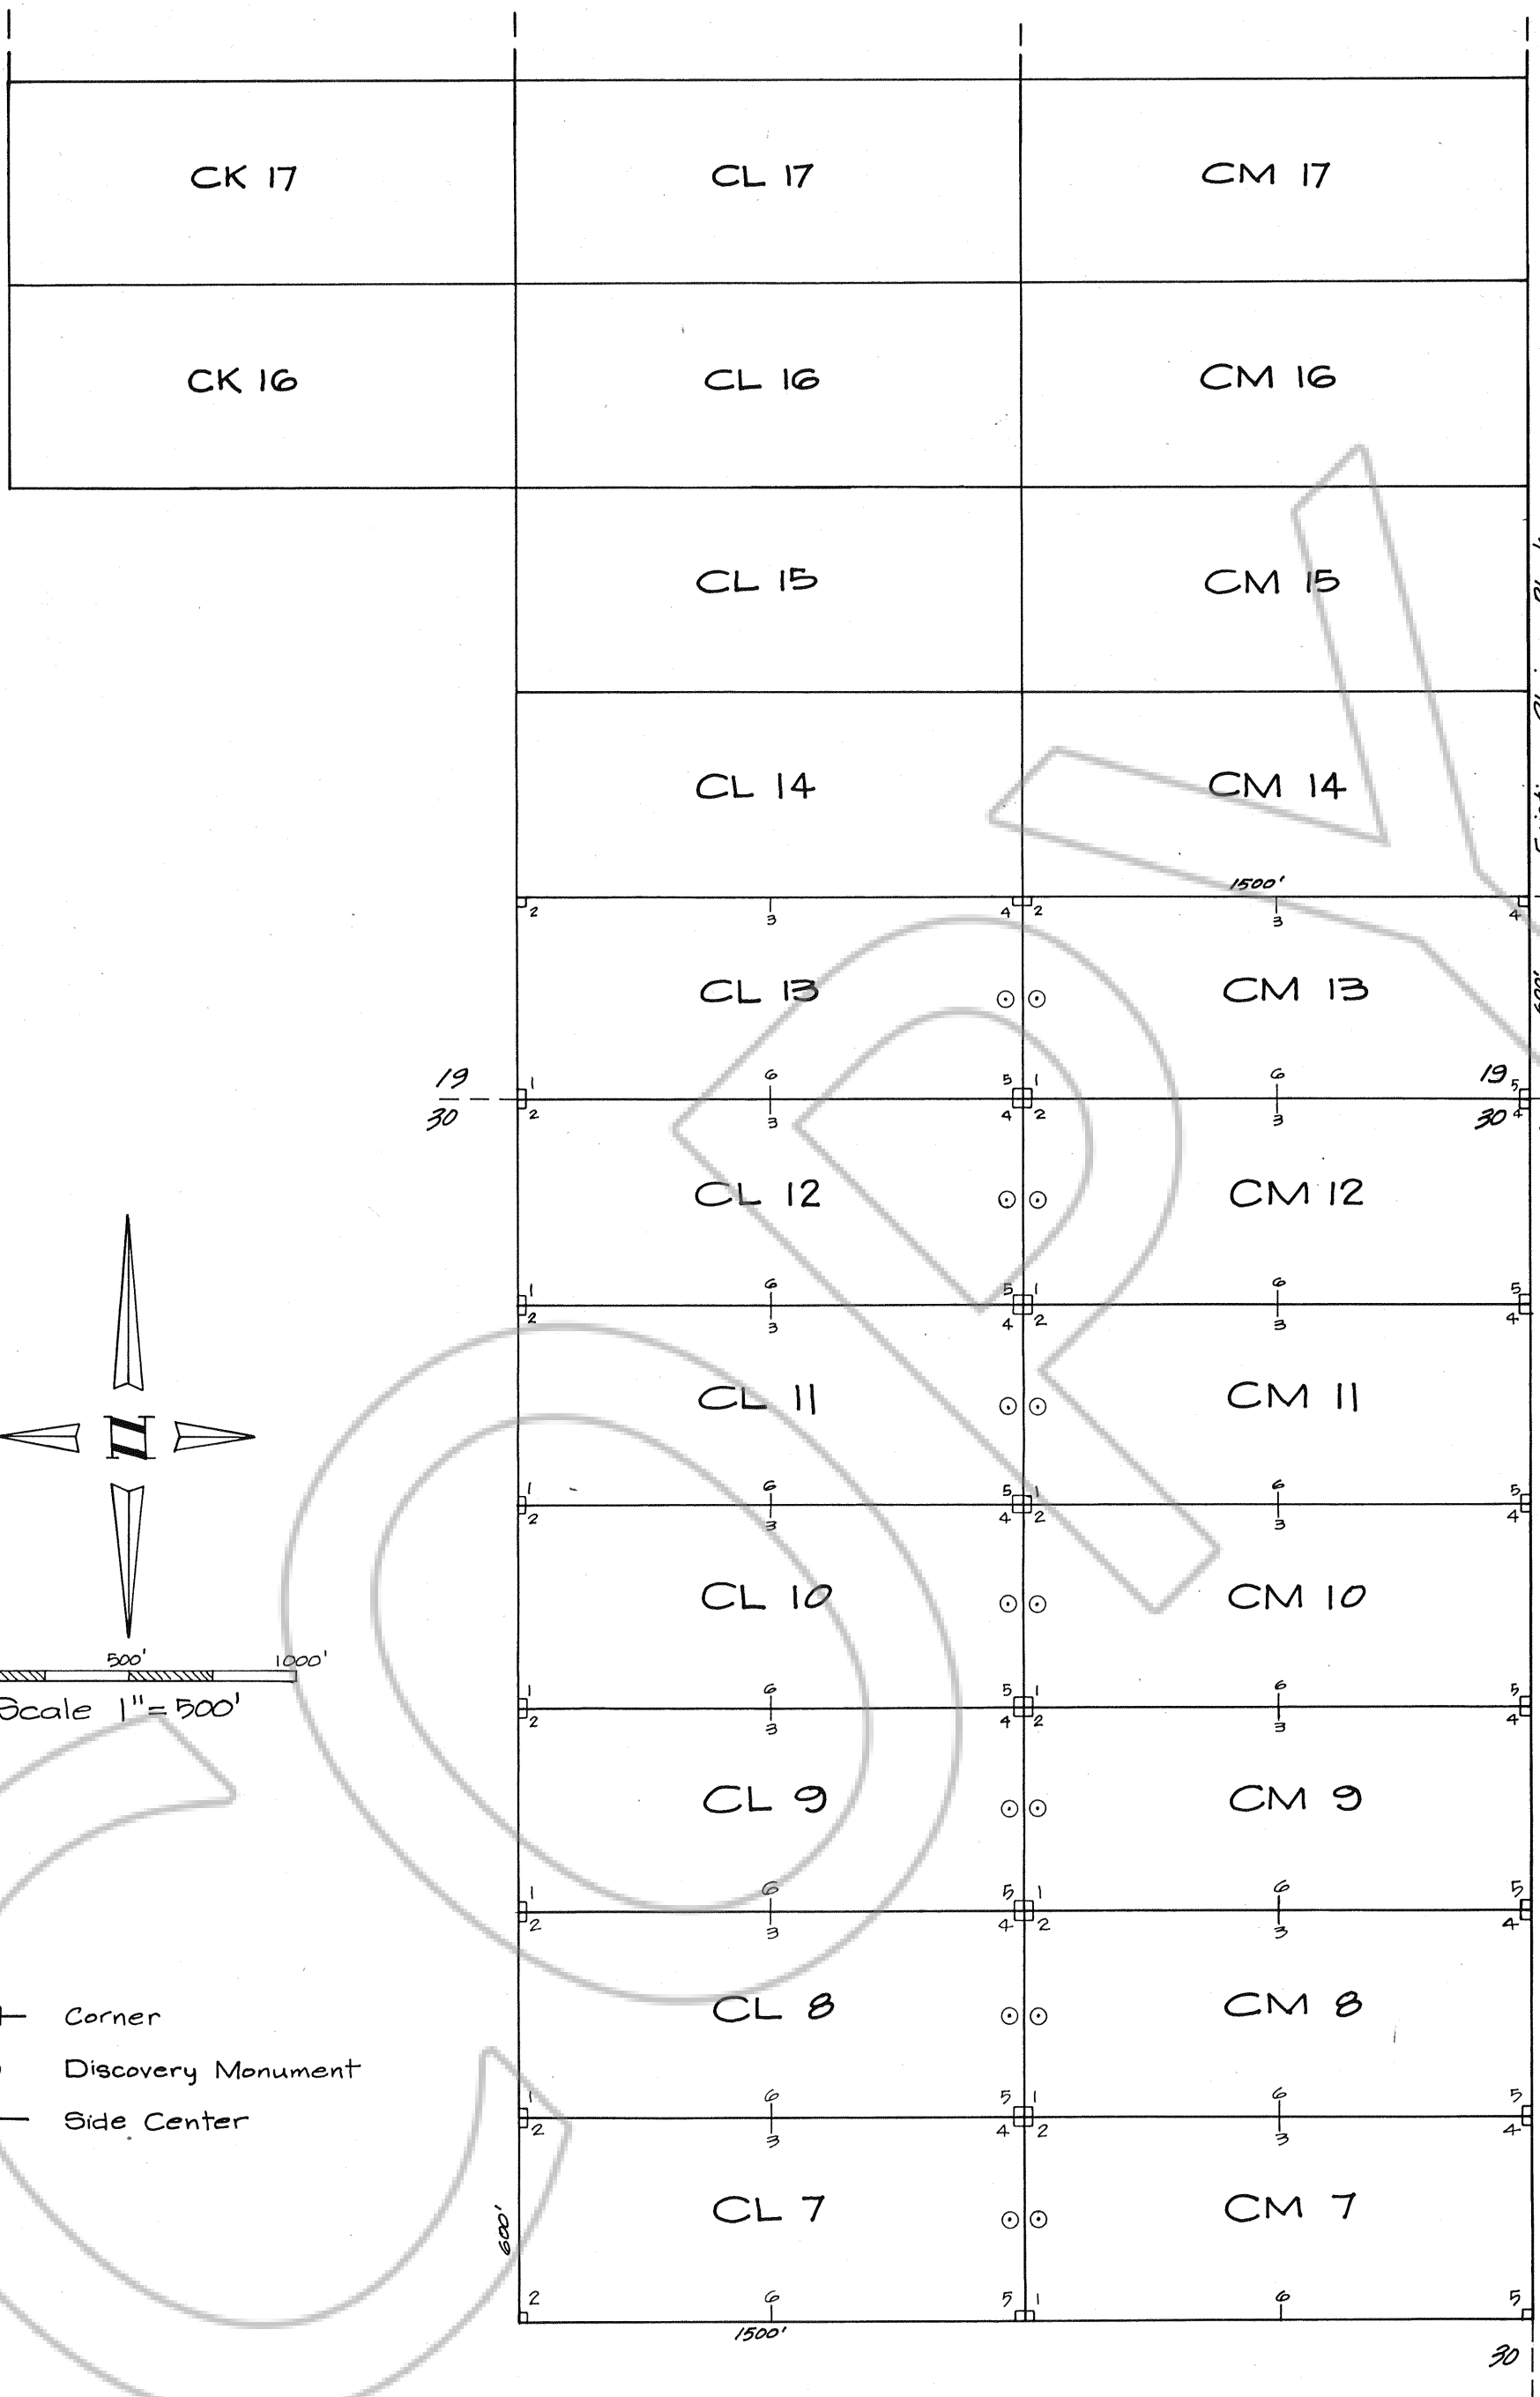

Map of the CL-7 to 13 and
CM-7 to 13 Lode Claims
Section 30, T.25N., R.50E.
Eureka County, Nevada
Unnamed Mining District

Owner: Pacific Coast Mines, Inc.
3075 Wilshire Boulevard
Los Angeles, California

90010

Date of Location 24th Sept. 1985
CL-7 to 13 & CM-7 to 13.

NOTE: Corner No. 5, of the Southeast
corner of Claim CM-13, is
located at the protracted
common corner of Section 19, 20,
29 and 30, T.25N., R.50E.

FILED AT THE REQUEST OF U.S. Borax
on November 4, 1985, at 23 mins. past 11 A. M.
RECORDS OF
EUREKA COUNTY, NEVADA
File No. 100707
M.N. REBALEATI, Recorder
Fee \$ 210.00

100707