
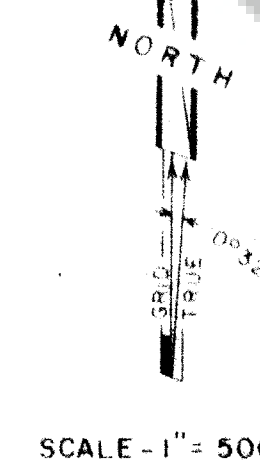


R. 49 E.

T. 22 N.

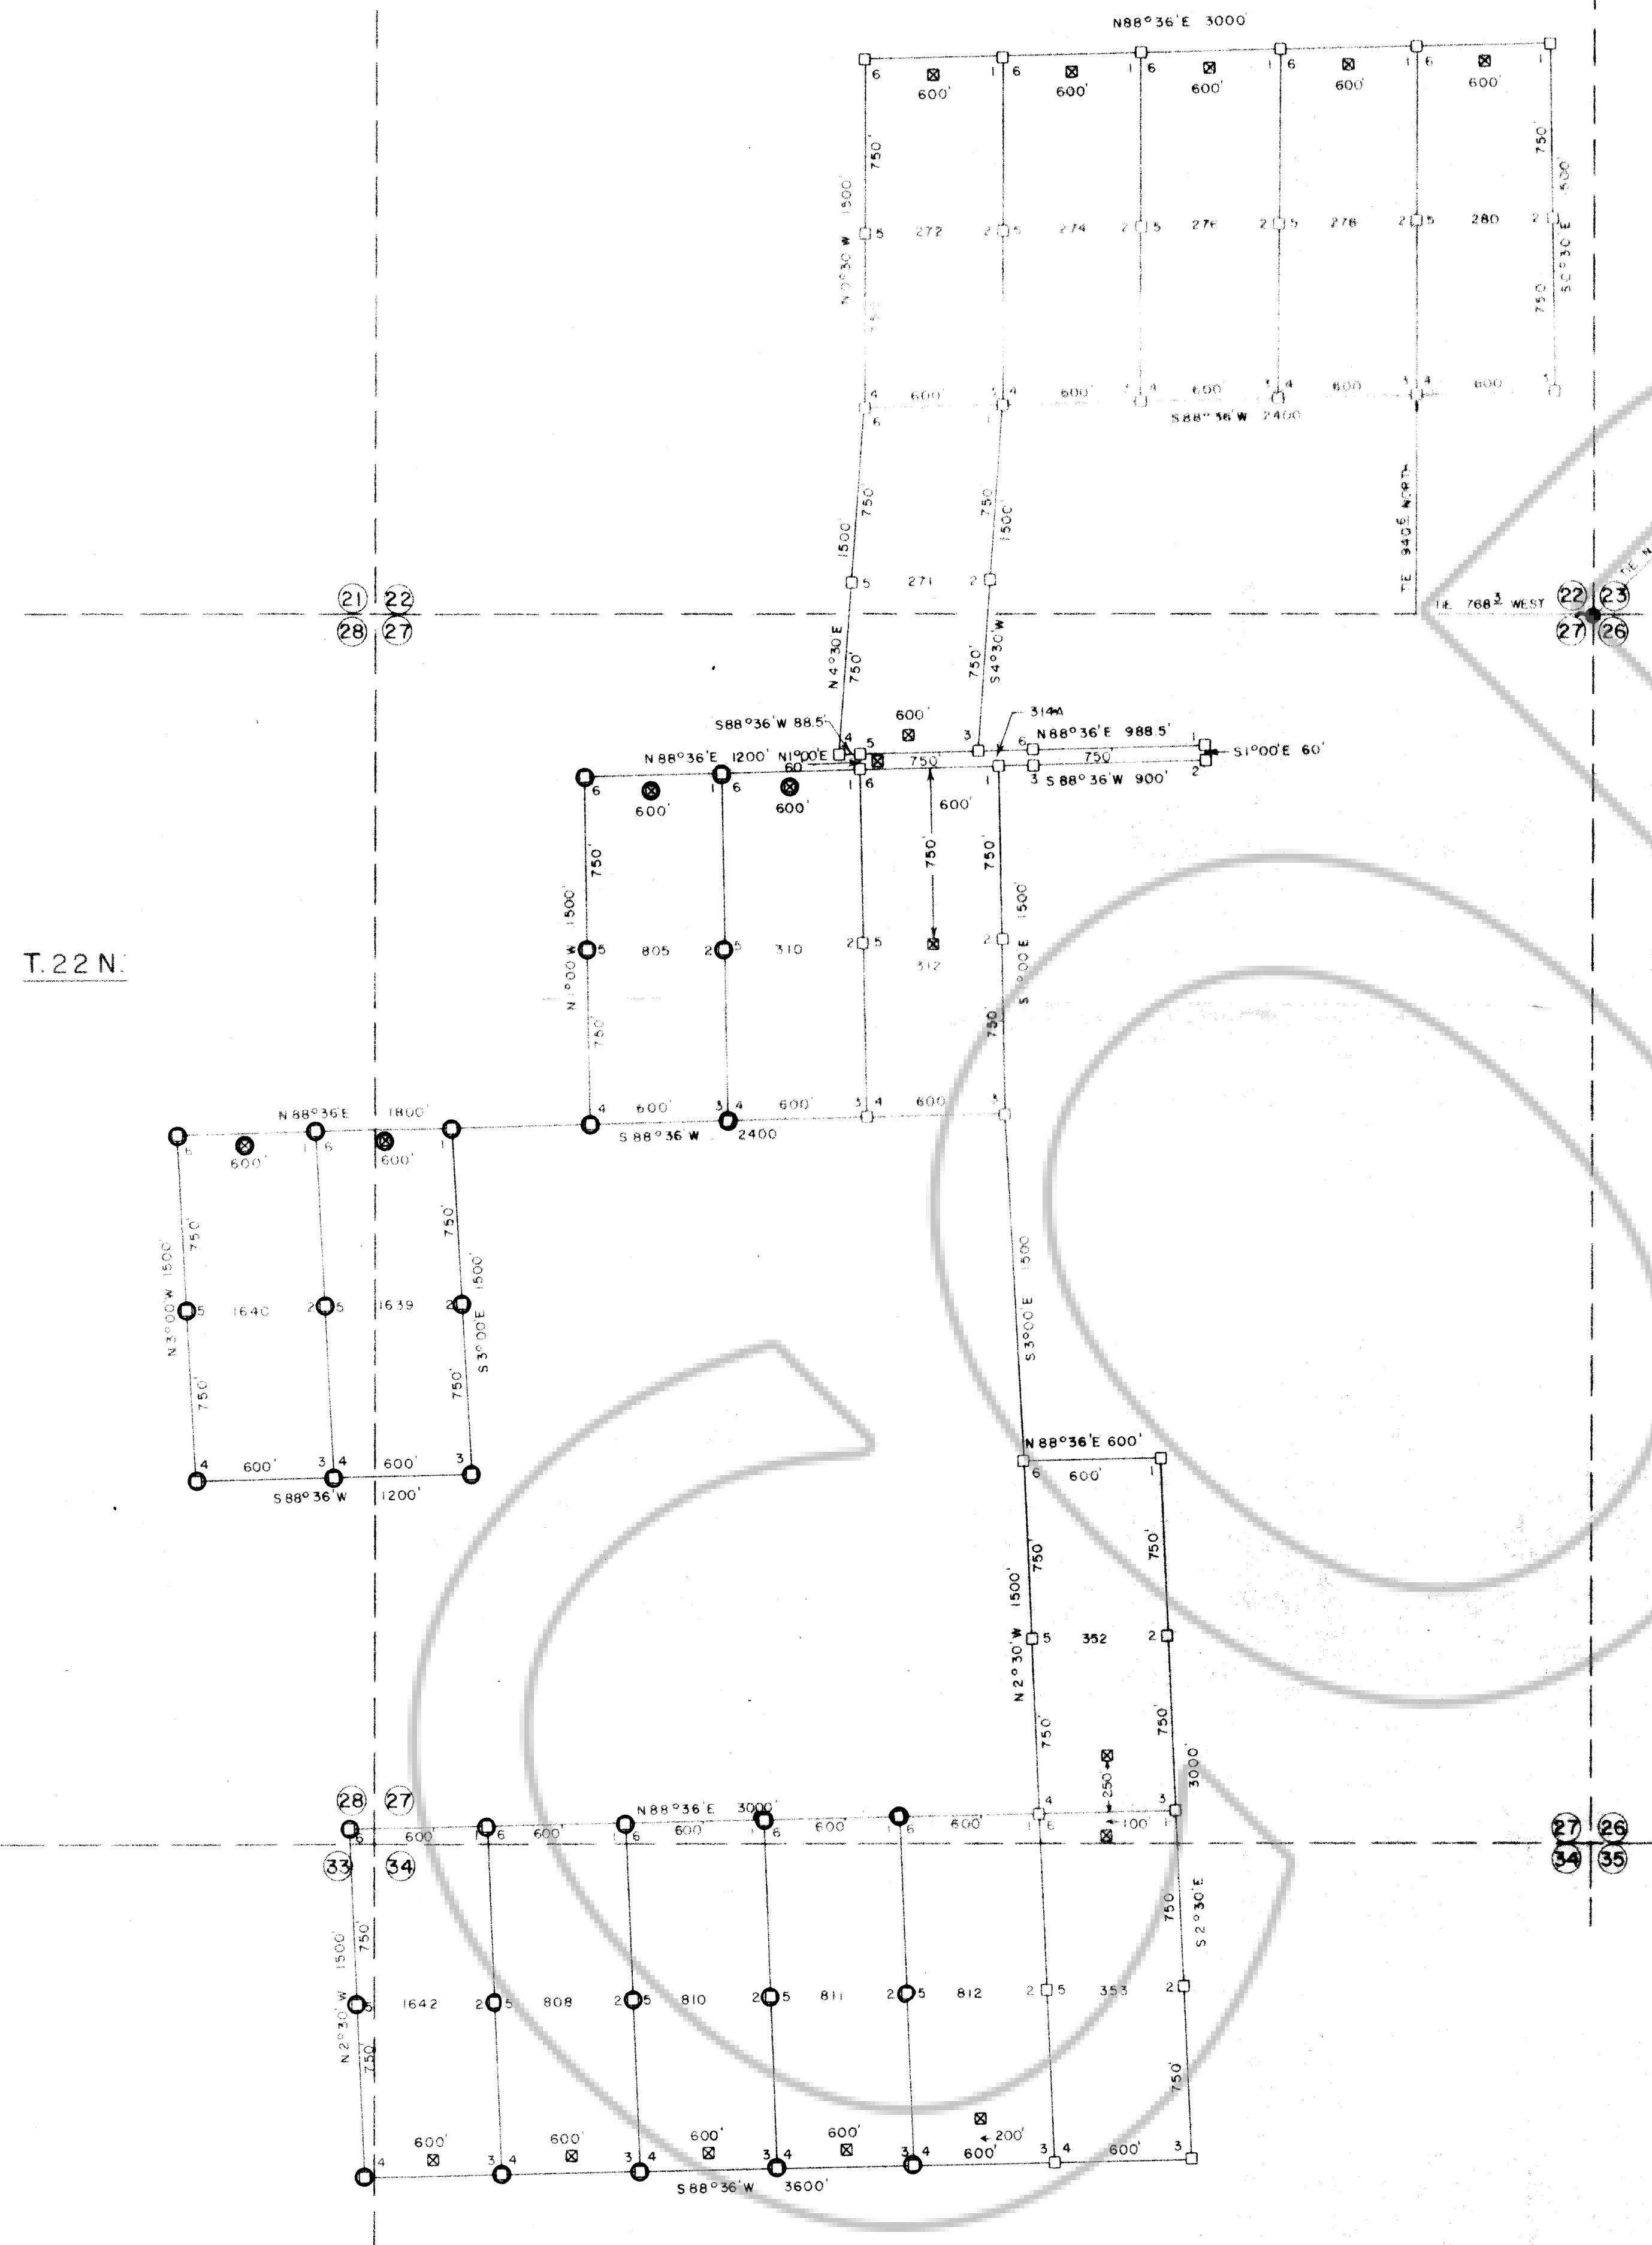

SCALE - 1" = 500'

NOTE: BEARINGS SHOWN ARE GRID AND REFERENCED TO THE NEVADA STATE PLANE COORDINATE SYSTEM EAST ZONE (DISTANCES SHOWN ARE AT EARTH'S SURFACE)

LEGEND

- - 4" x 4" x 4-1/2' WOOD POST
- ⊗ - 4" x 4" x 4-1/2' WOOD POST LOCATION MONUMENT (LOCATION MONUMENT 10' FROM END LINE UNLESS NOTED)
- - 3-1/4" DIA ALUMINUM CAP
- ⊙ - 4" x 8' PVC POST
- ⦿ - 4" x 8' PVC POST LOCATION MONUMENT

LOCATION DATES: MARCH 27, 1986 - 271, 272, 274, 276, 278, WAH 24, WAH 25, WAH 27
280, 310, 312, 805, 314-A
MARCH 28, 1986 - 352, 808, 810, 811, 812, 1639, 1640, 1642, 353.

FILED AT THE REQUEST OF Richard D. Inberg
on March 28, 1986 at 47 mins past 9 A. M.
EUREKA COUNTY, NEVADA
File No. 102233
M.N. REDELEATI, Recorder
Fee \$ 330.00

102233

MAP OF THE
AMENDED JASPER & WAH LOPE MINING CLAIMS
EUREKA COUNTY, NEVADA

LOCATED BY RICHARD D. INBERG
AGENT FOR ATLAS PRECIOUS METALS INC.
P.O. BOX 1207
MOAB, UTAH 84532
MARCH 28, 1986

APEX SURVEYING, INC. RIVERTON, WYOMING