


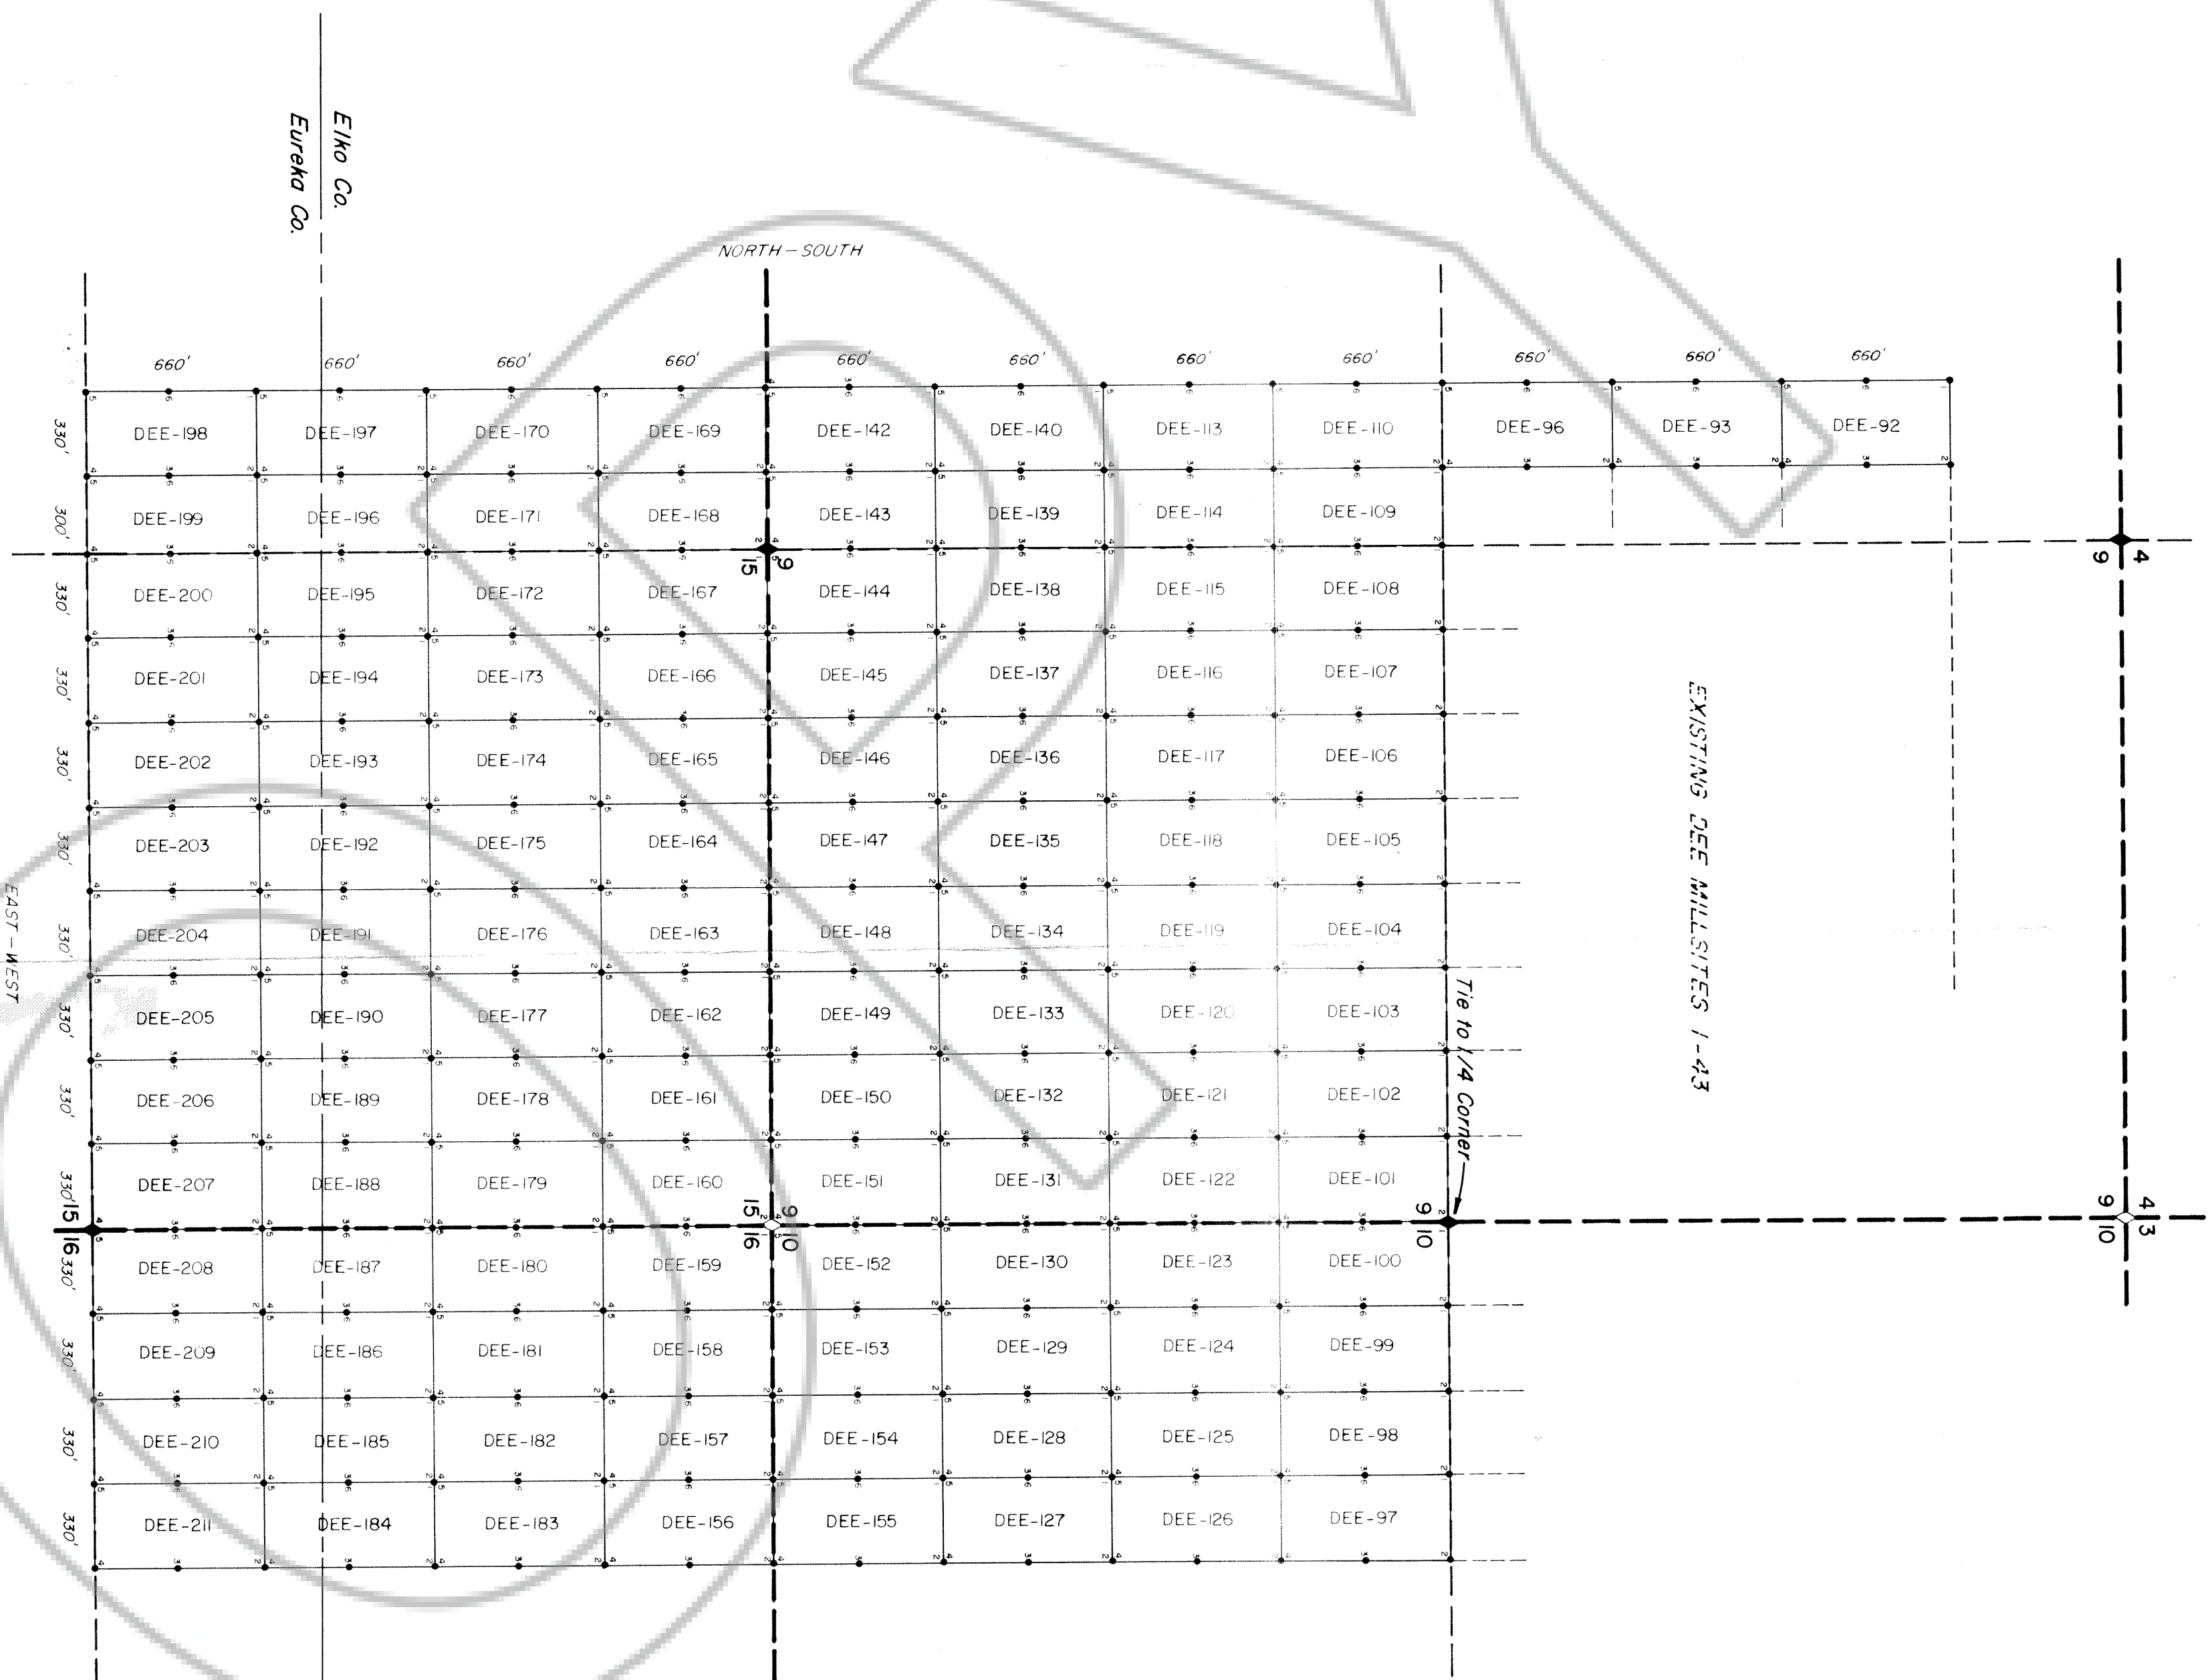

EXPLANATION

- SYMBOLS
- Section Line
 - Quarter Section Line
 - 4" by 4" P.V.C. Pipe
 - Section Corner
 - Quarter Section Corner
 - Elko - Eureka County Line

NOTE

The northwest corner of each claim is the location monument

DATE OF LOCATION:

July 11th, 1966

OWNER

FILED AT THE REQUEST OF Tammy Parker
on Oct 2, 1986 at 64 mins. past 1 P.M.
EUREKA COUNTY, NEVADA
Fee No. 105102

RECORDS OF
MIN. RIGHTS
EUREKA COUNTY, NEVADA
P.O. Box 193
Elko, NV. 89801

DEE GOLD MINING CO.

BOULDER CREEK PROJECT

DEE MILLSITE CLAIMS

92, 93, 96-110, 113-140, 142-211

Located in - Sections 9, 10, 15, 16, T. 36 N., R. 49 E., M.D.B. & M.
Unknown Butte Mining District, Elko - Eureka County, NV.

SCALE: 1" = 500' DATE 9/29/86

105102