

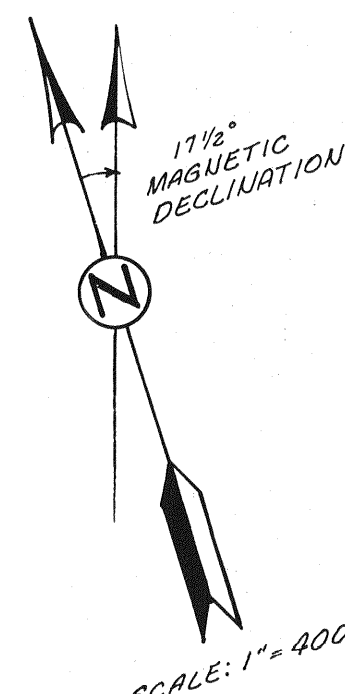


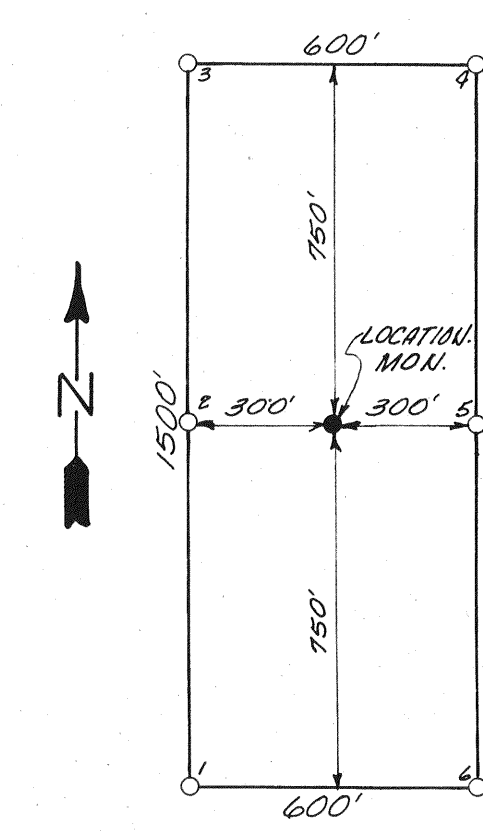

AERIE #30 AERIE #29

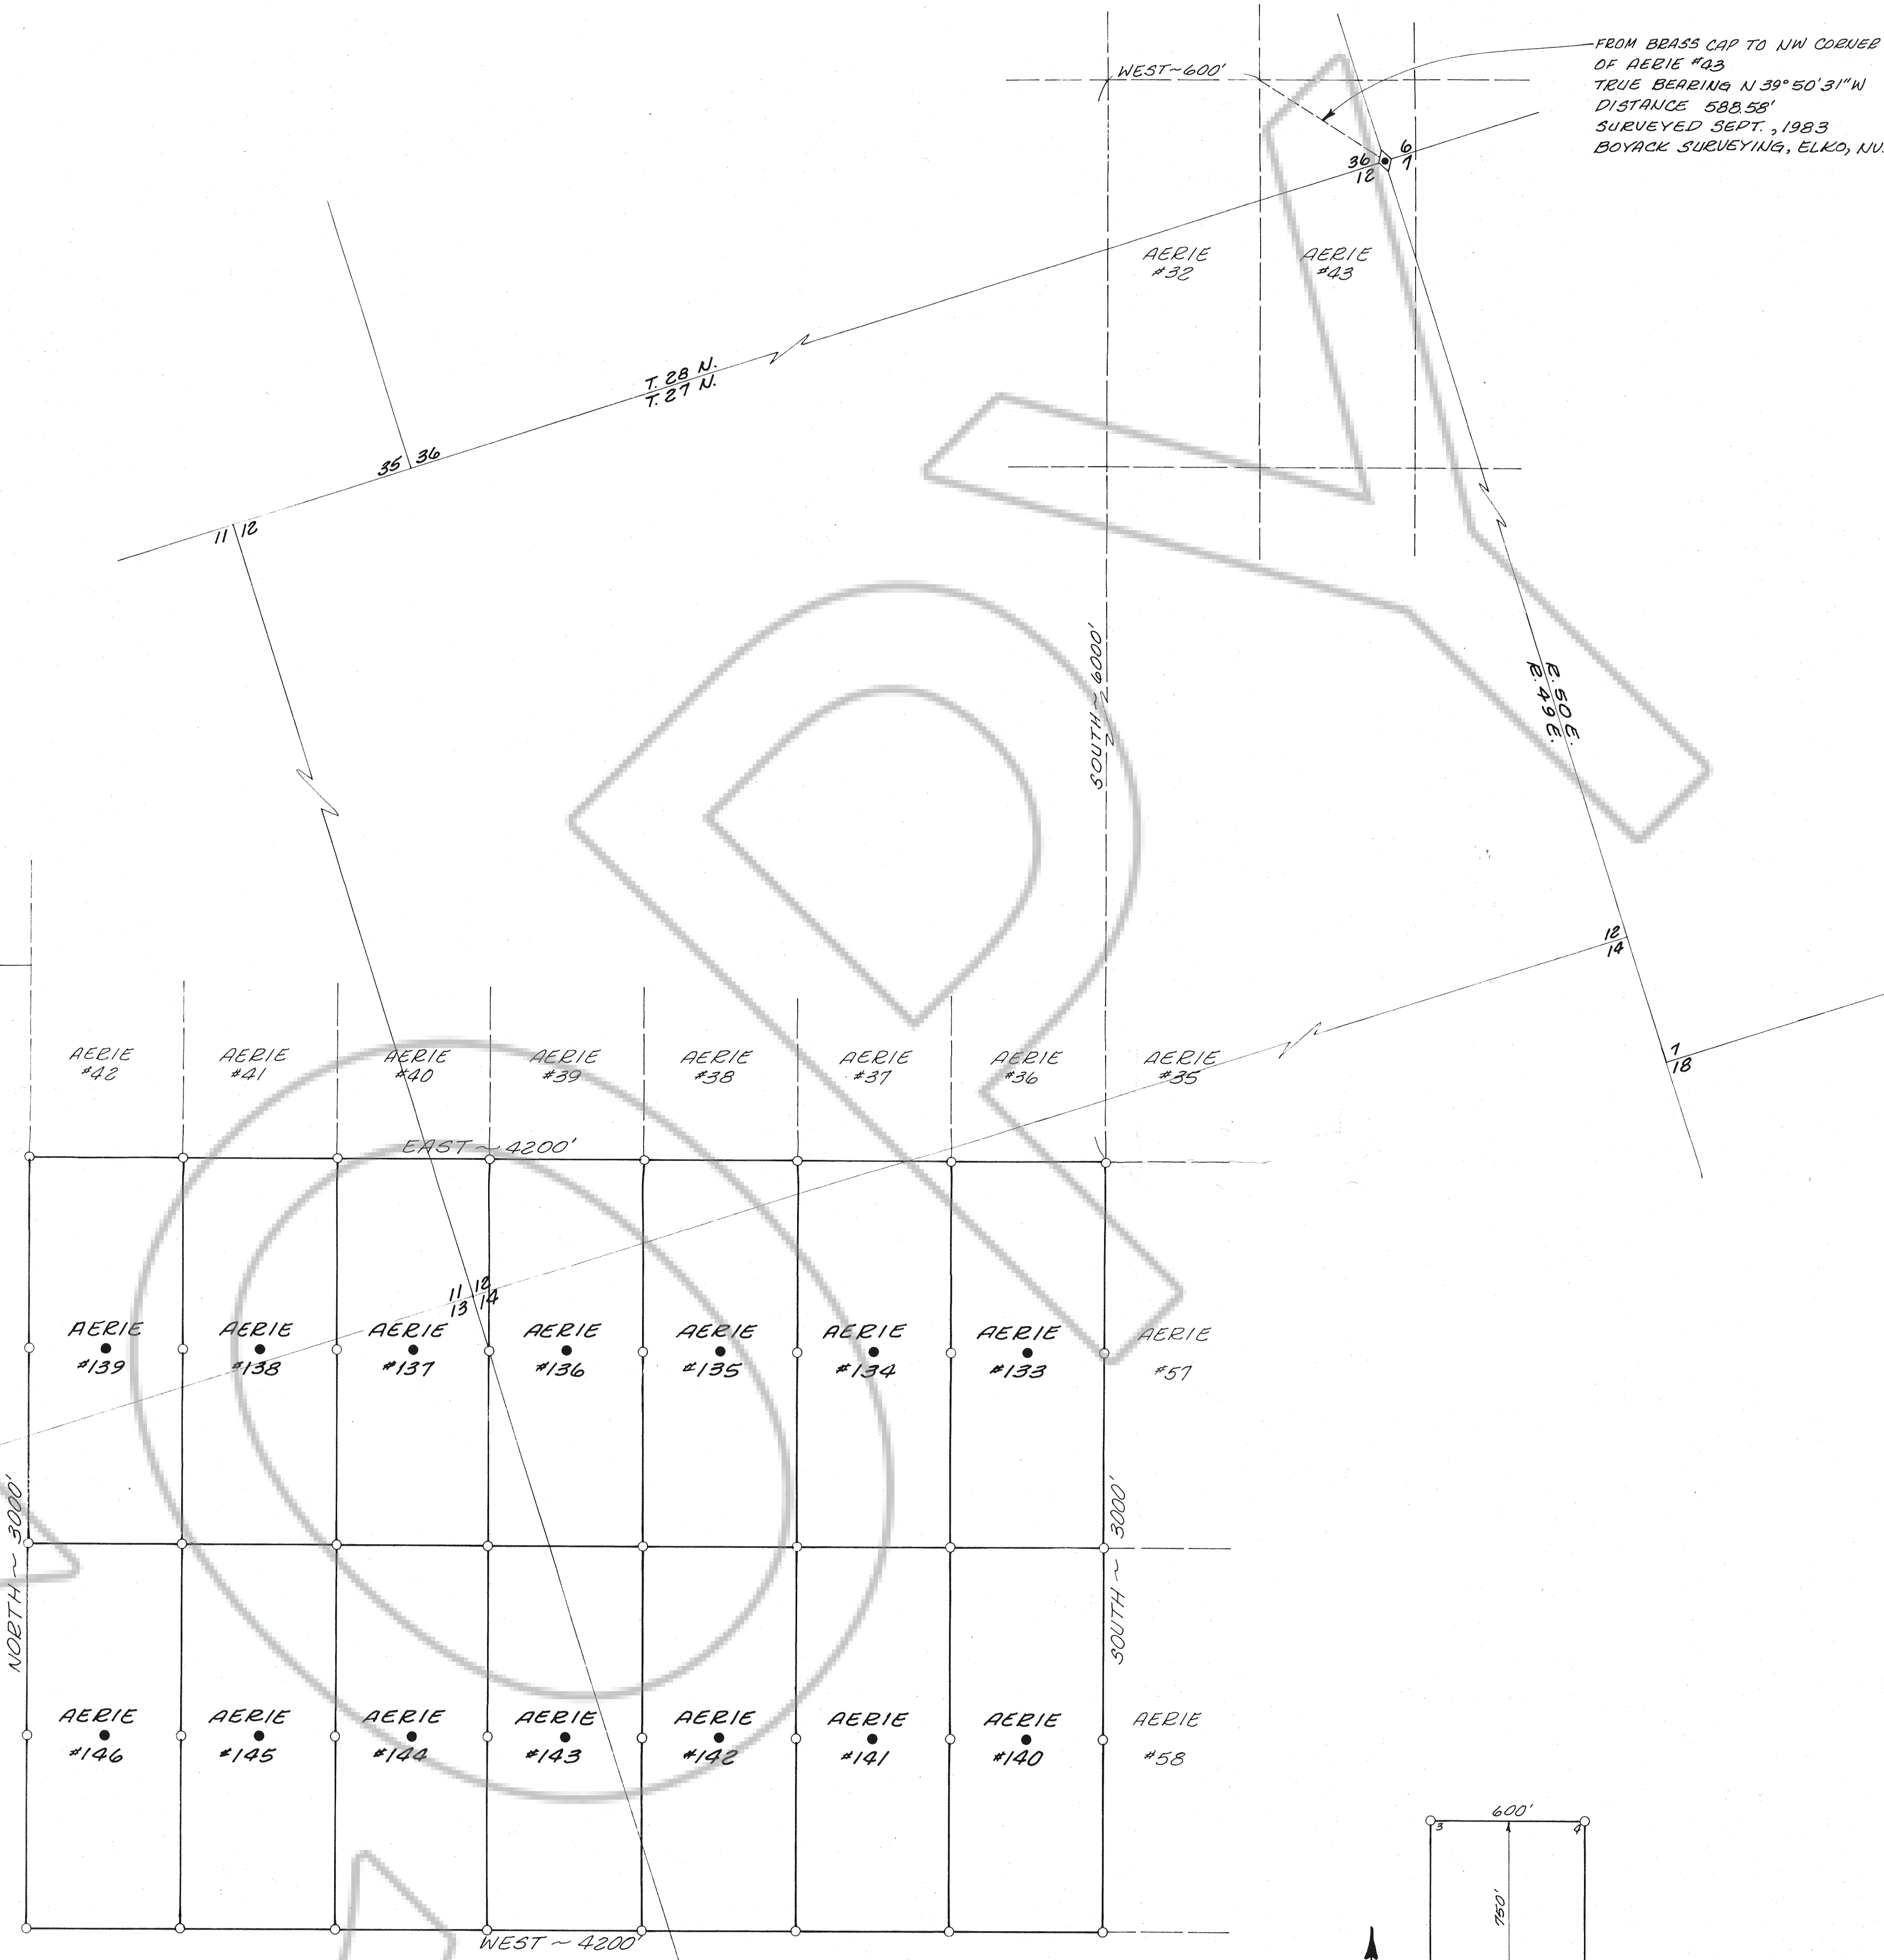

- NOTES:
1. ALL CORNERS, SIDE CENTERS AND LOCATION MONUMENTS ARE 3" OR 4" DIAMETER P.V.C. PIPE.
 2. CLAIM #s 133-139 WERE LOCATED 8/1/84. CLAIM #s 140-146 WERE LOCATED 6/6/86. ALL MONUMENTATION WAS COMPLETED BY 8/13/86.
 3. ALL BEARINGS ALONG CLAIM LINES ARE SHOWN AS NORTH, SOUTH, EAST AND WEST, AND ARE BASED ON A MAGNETIC DECLINATION OF 17 1/2°.
 4. EXISTING CLAIMS IN THE AERIE GROUP ARE SHOWN BY A LIGHT DASHED LINE.

MAP OF THE
AERIE #133 THRU #146
LONE MINING CLAIMS
LOCATED IN
SECS. 11, 12, 13 & 14, T. 27 N., R. 49 E.
IN THE
UNORGANIZED MINING DISTRICT
EUREKA COUNTY, NEVADA
BY
JERRY D. OAK
P.O. BOX 606
ELKO, NEVADA 89801

FILED AT THE REQUEST OF Jerry D. Oak
on Oct. 29, 1986 at 05 mins. past 11 A.M.
EUREKA COUNTY, NEVADA
File No. 105326 M.N. REBALEATI, Recorder
Fee \$ 310.00