


T. 33N., R. 51E., M.D.M.
T. 33N., R. 52E., M.D.M.

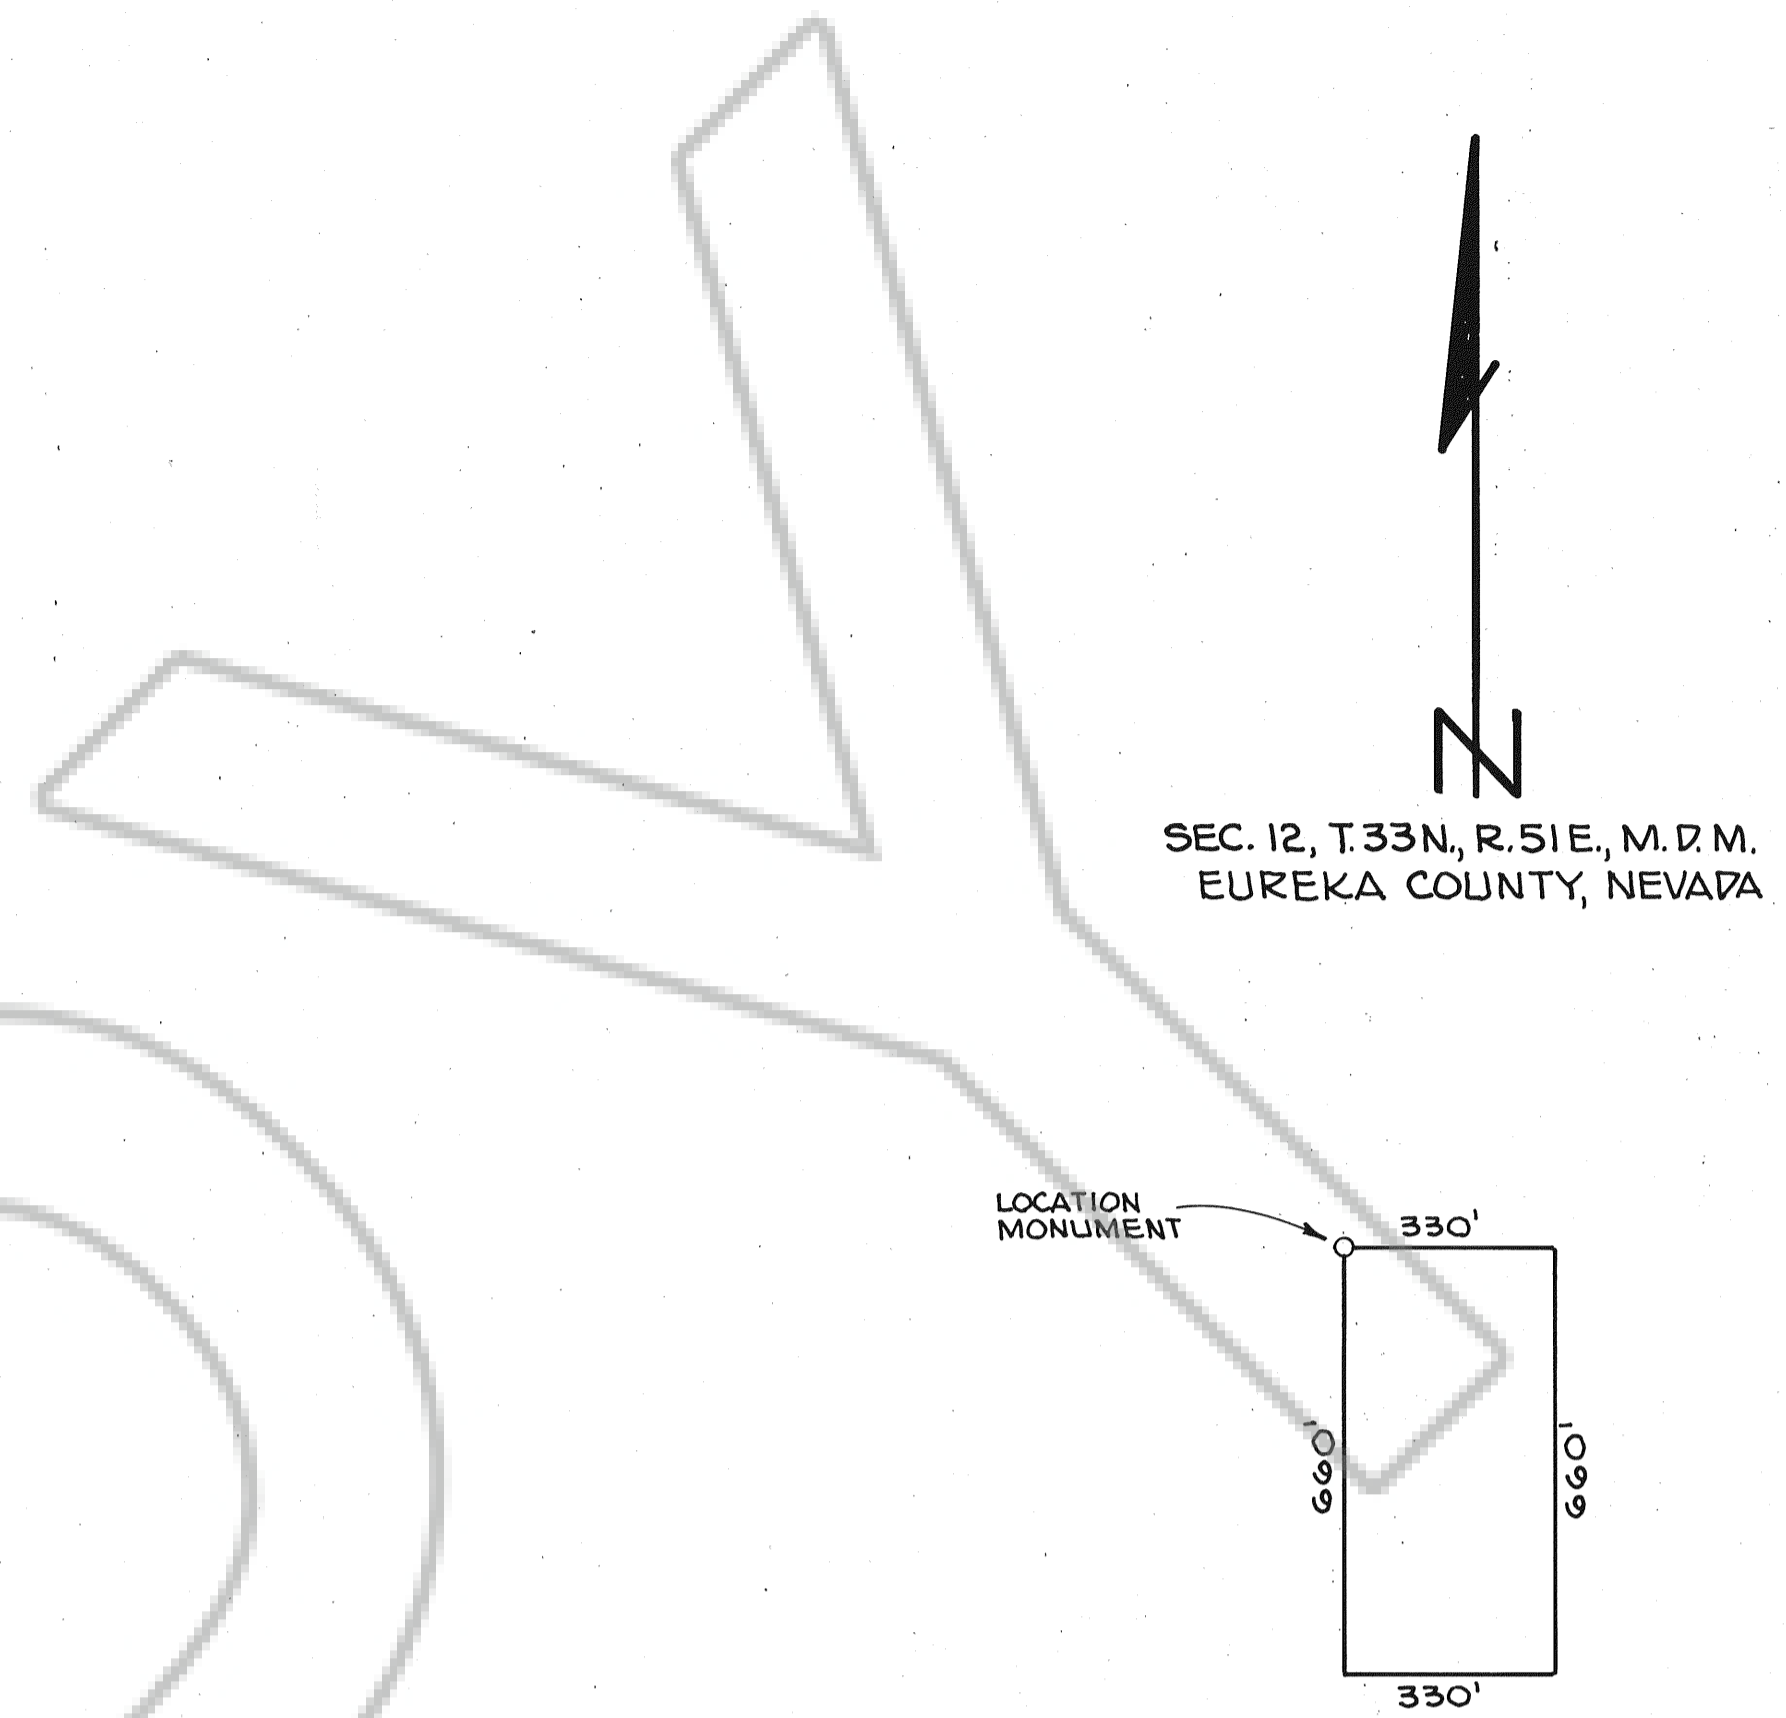

TYPICAL DIMENSIONING FOR
EXTENSION #1 - EXTENSION #128
MILLSITE CLAIMS

LOCATION DATES


DATE OF LOCATION	NUMBER OF CLAIM
DECEMBER 3, 1986	EXTENSION #1-#64, #109-#112, #117-#128
DECEMBER 4, 1986	EXTENSION #65-#108, #113-#116

LEGEND

- FOUND SECTION CORNERS, BRASS CAPS ~ DATED 1914.
- LOCATION MONUMENT - 4" DIA. x 5'-0" PVC. PIPE WITH LOCATION NOTICE.

NOTES

1. THE SECTION LINES AS SHOWN WERE FROM THE TOWNSHIP PLAT FOR T. 33N., R. 51E., M.D.M.
2. THE MILLSITE CLAIM CONTAINS 5.0 ACRES, MORE OR LESS.
3. THE LOCATOR IS THE OWNER OF THE LES AND THERE PATENTED MINING CLAIMS AND THE PROPRIETOR OF THE ELEMENTS UNPATENTED MINING CLAIMS GENERALLY LOCATED IN T. 33 & 34 N., R. 51E., M.D.M., EUREKA COUNTY, NEVADA.

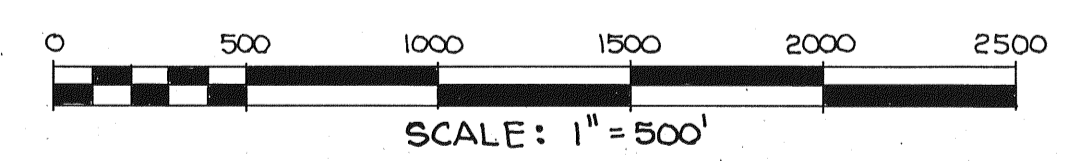

FILED AT THE REQUEST OF David Cole
on Dec. 4 1986 at _____ mins. past _____ M.
EUREKA COUNTY, NEVADA RECORDS OF
File No. 106550 M.N. REDEALTY Records
Fee \$ 1,720.00

FILING DATA

FILED AT THE REQUEST OF :
NEWMONT GOLD COMPANY
DATE: _____
TIME: _____
FILE No.: _____
EUREKA COUNTY RECORDER.

**MAP OF
EXTENSION #1-#128 MILLSITE CLAIMS**
SITUATED IN SECTION 12, T. 33N., R. 51E., M.D.M.
EUREKA COUNTY, NEVADA
FOR
NEWMONT GOLD COMPANY
ATTENTION: ROBERT ZERGA, GENERAL MANAGER
P.O. BOX 699
CARLIN, NEVADA 89822