
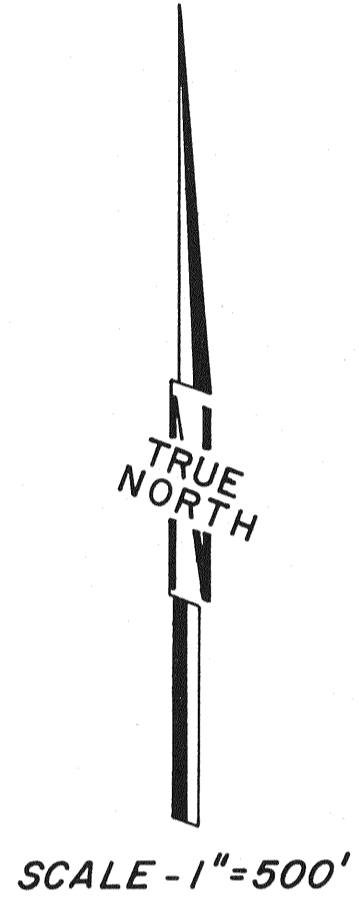


R.50E.

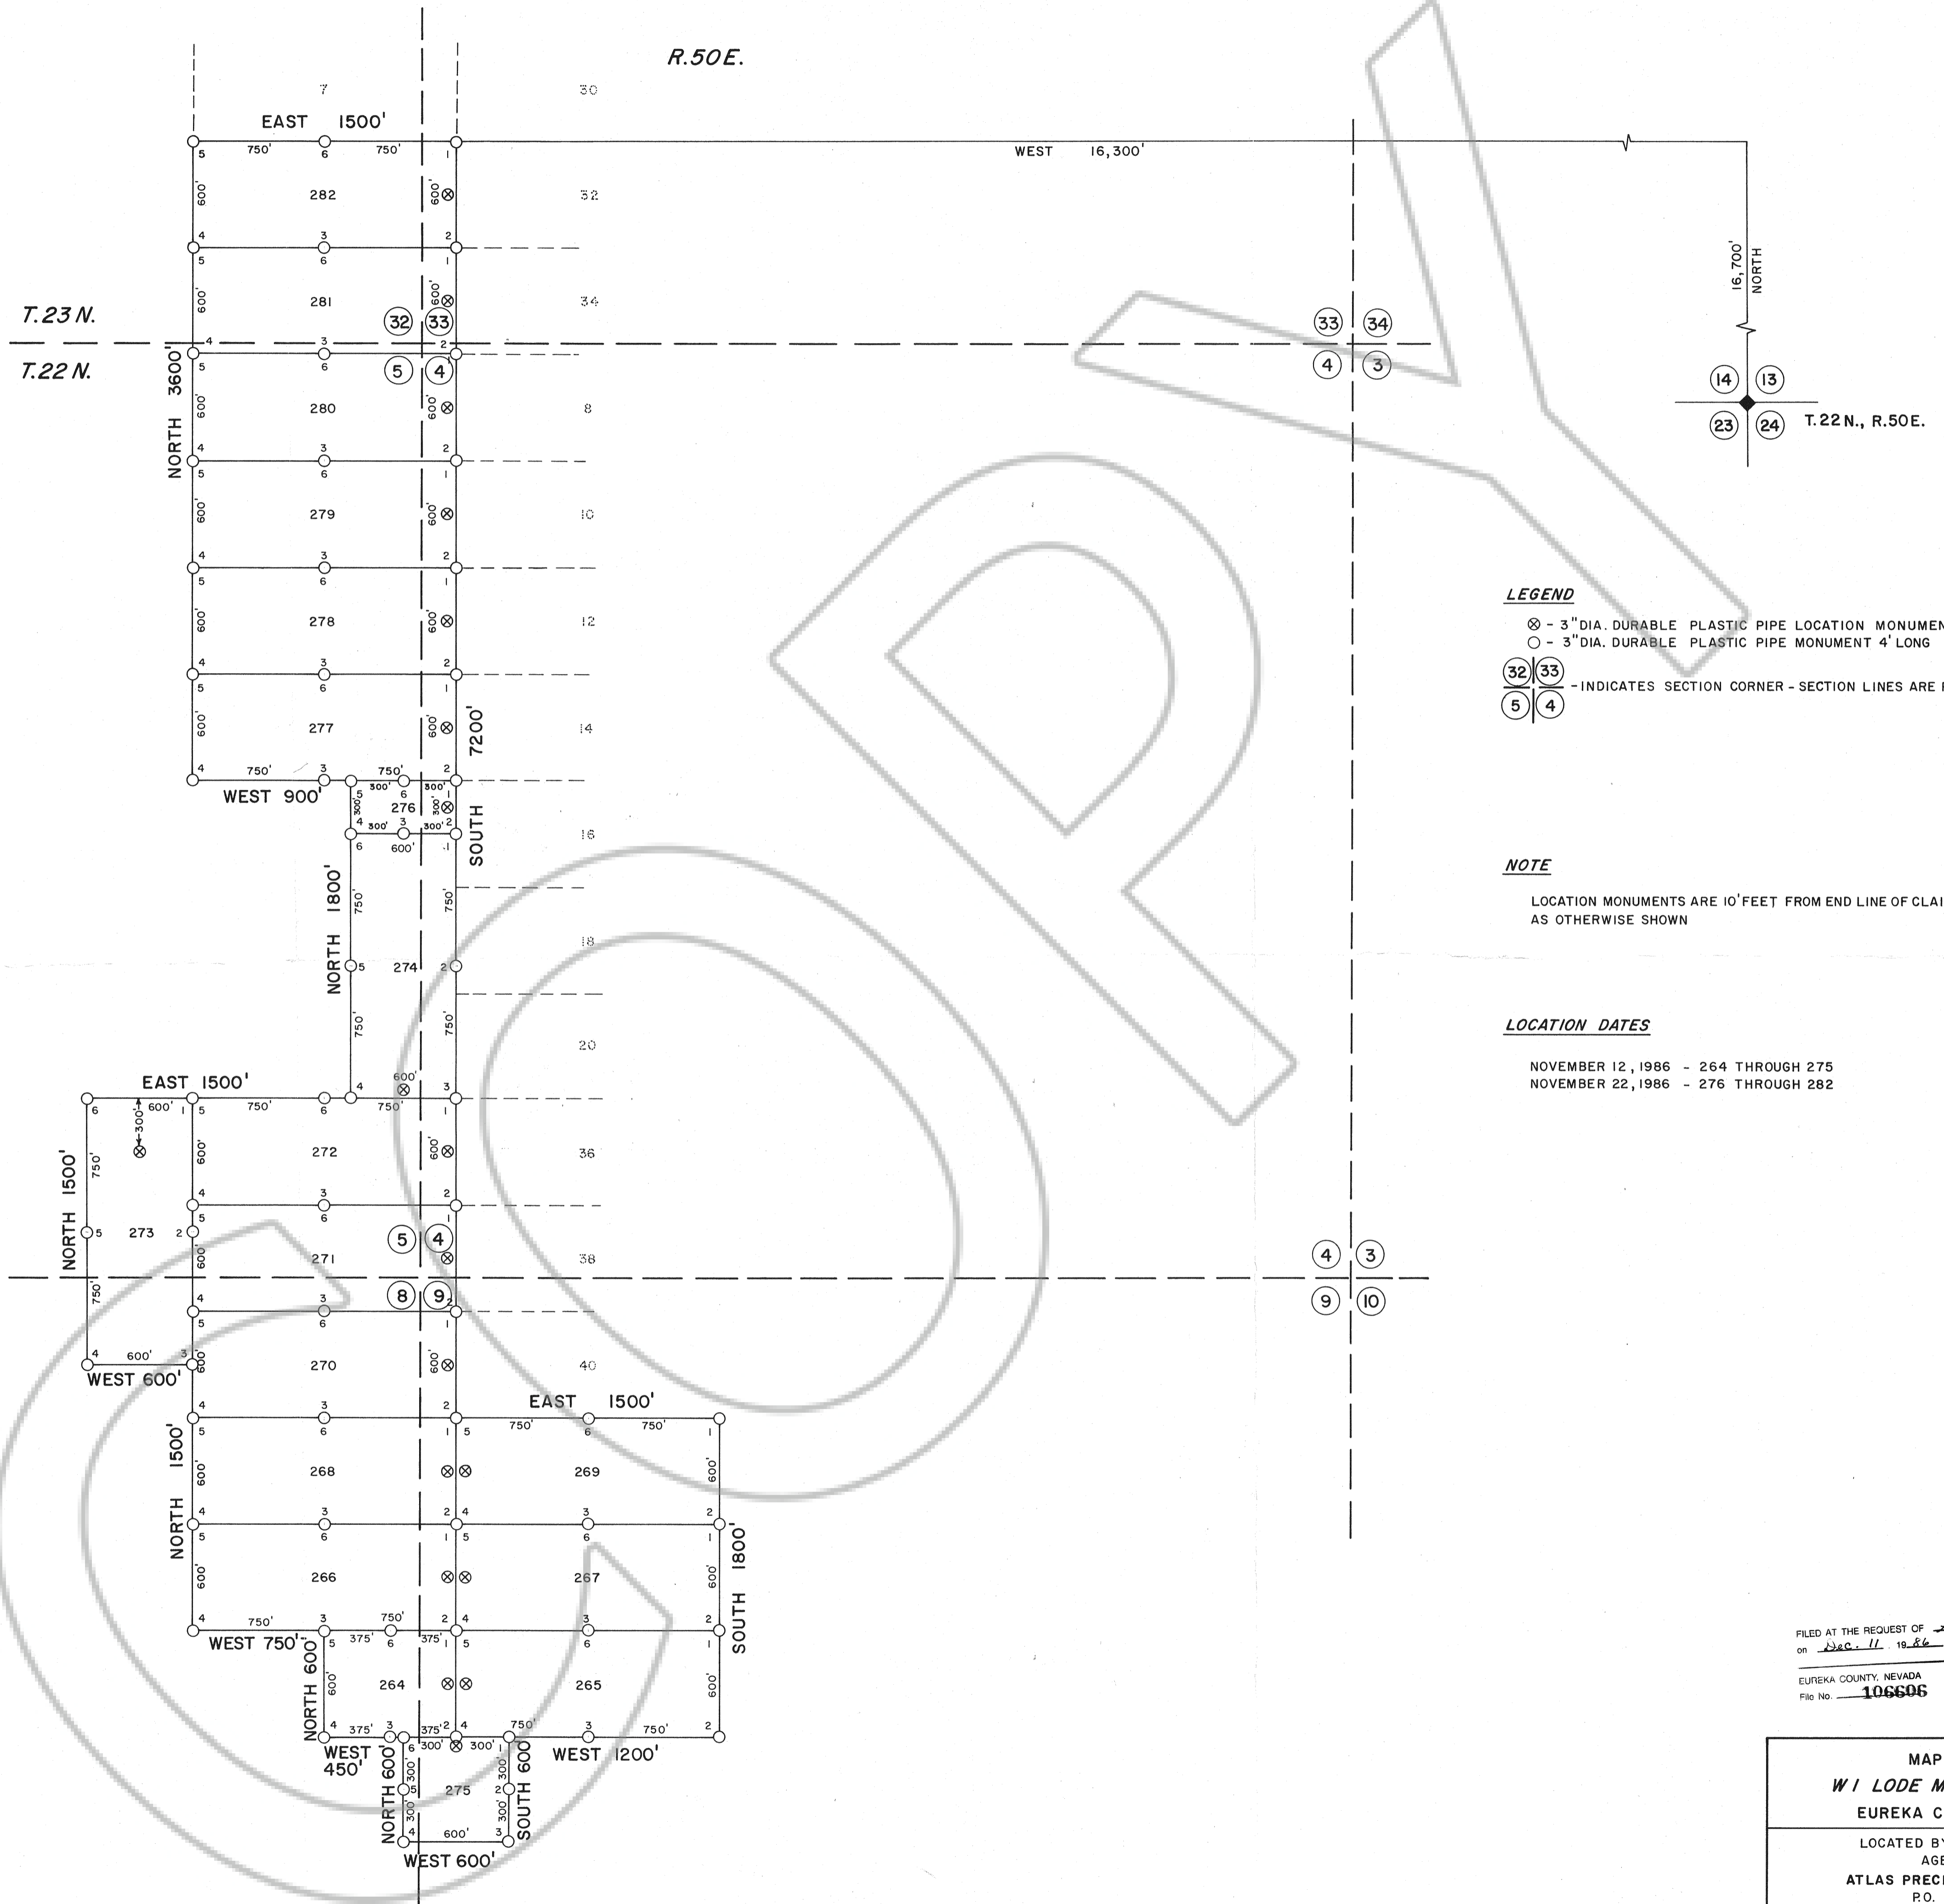

LEGEND

- ⊗ - 3" DIA. DURABLE PLASTIC PIPE LOCATION MONUMENT 4' LONG
- - 3" DIA. DURABLE PLASTIC PIPE MONUMENT 4' LONG
- ⊗ ⊗ - INDICATES SECTION CORNER - SECTION LINES ARE PROJECTED

NOTE

LOCATION MONUMENTS ARE 10' FEET FROM END LINE OF CLAIM EXCEPT AS OTHERWISE SHOWN

LOCATION DATES

NOVEMBER 12, 1986 - 264 THROUGH 275
NOVEMBER 22, 1986 - 276 THROUGH 282

FILED AT THE REQUEST OF Apex Surveying, Inc.
 on Dec. 11, 1986 at 10 A mins past 10 A RECORD OF
 EUREKA COUNTY, NEVADA M.N. REGALEATI, Recorder
 File No. 106606 Fee 285.00

**MAP OF THE
W I LODE MINING CLAIMS
EUREKA COUNTY, NEVADA**

LOCATED BY TERRY A. ZENK
AGENT FOR
ATLAS PRECIOUS METALS INC.
P.O. BOX 1207
MOAB, UTAH 84532
NOVEMBER 26, 1986

APEX SURVEYING INC. RIVERTON, WYOMING

106606