


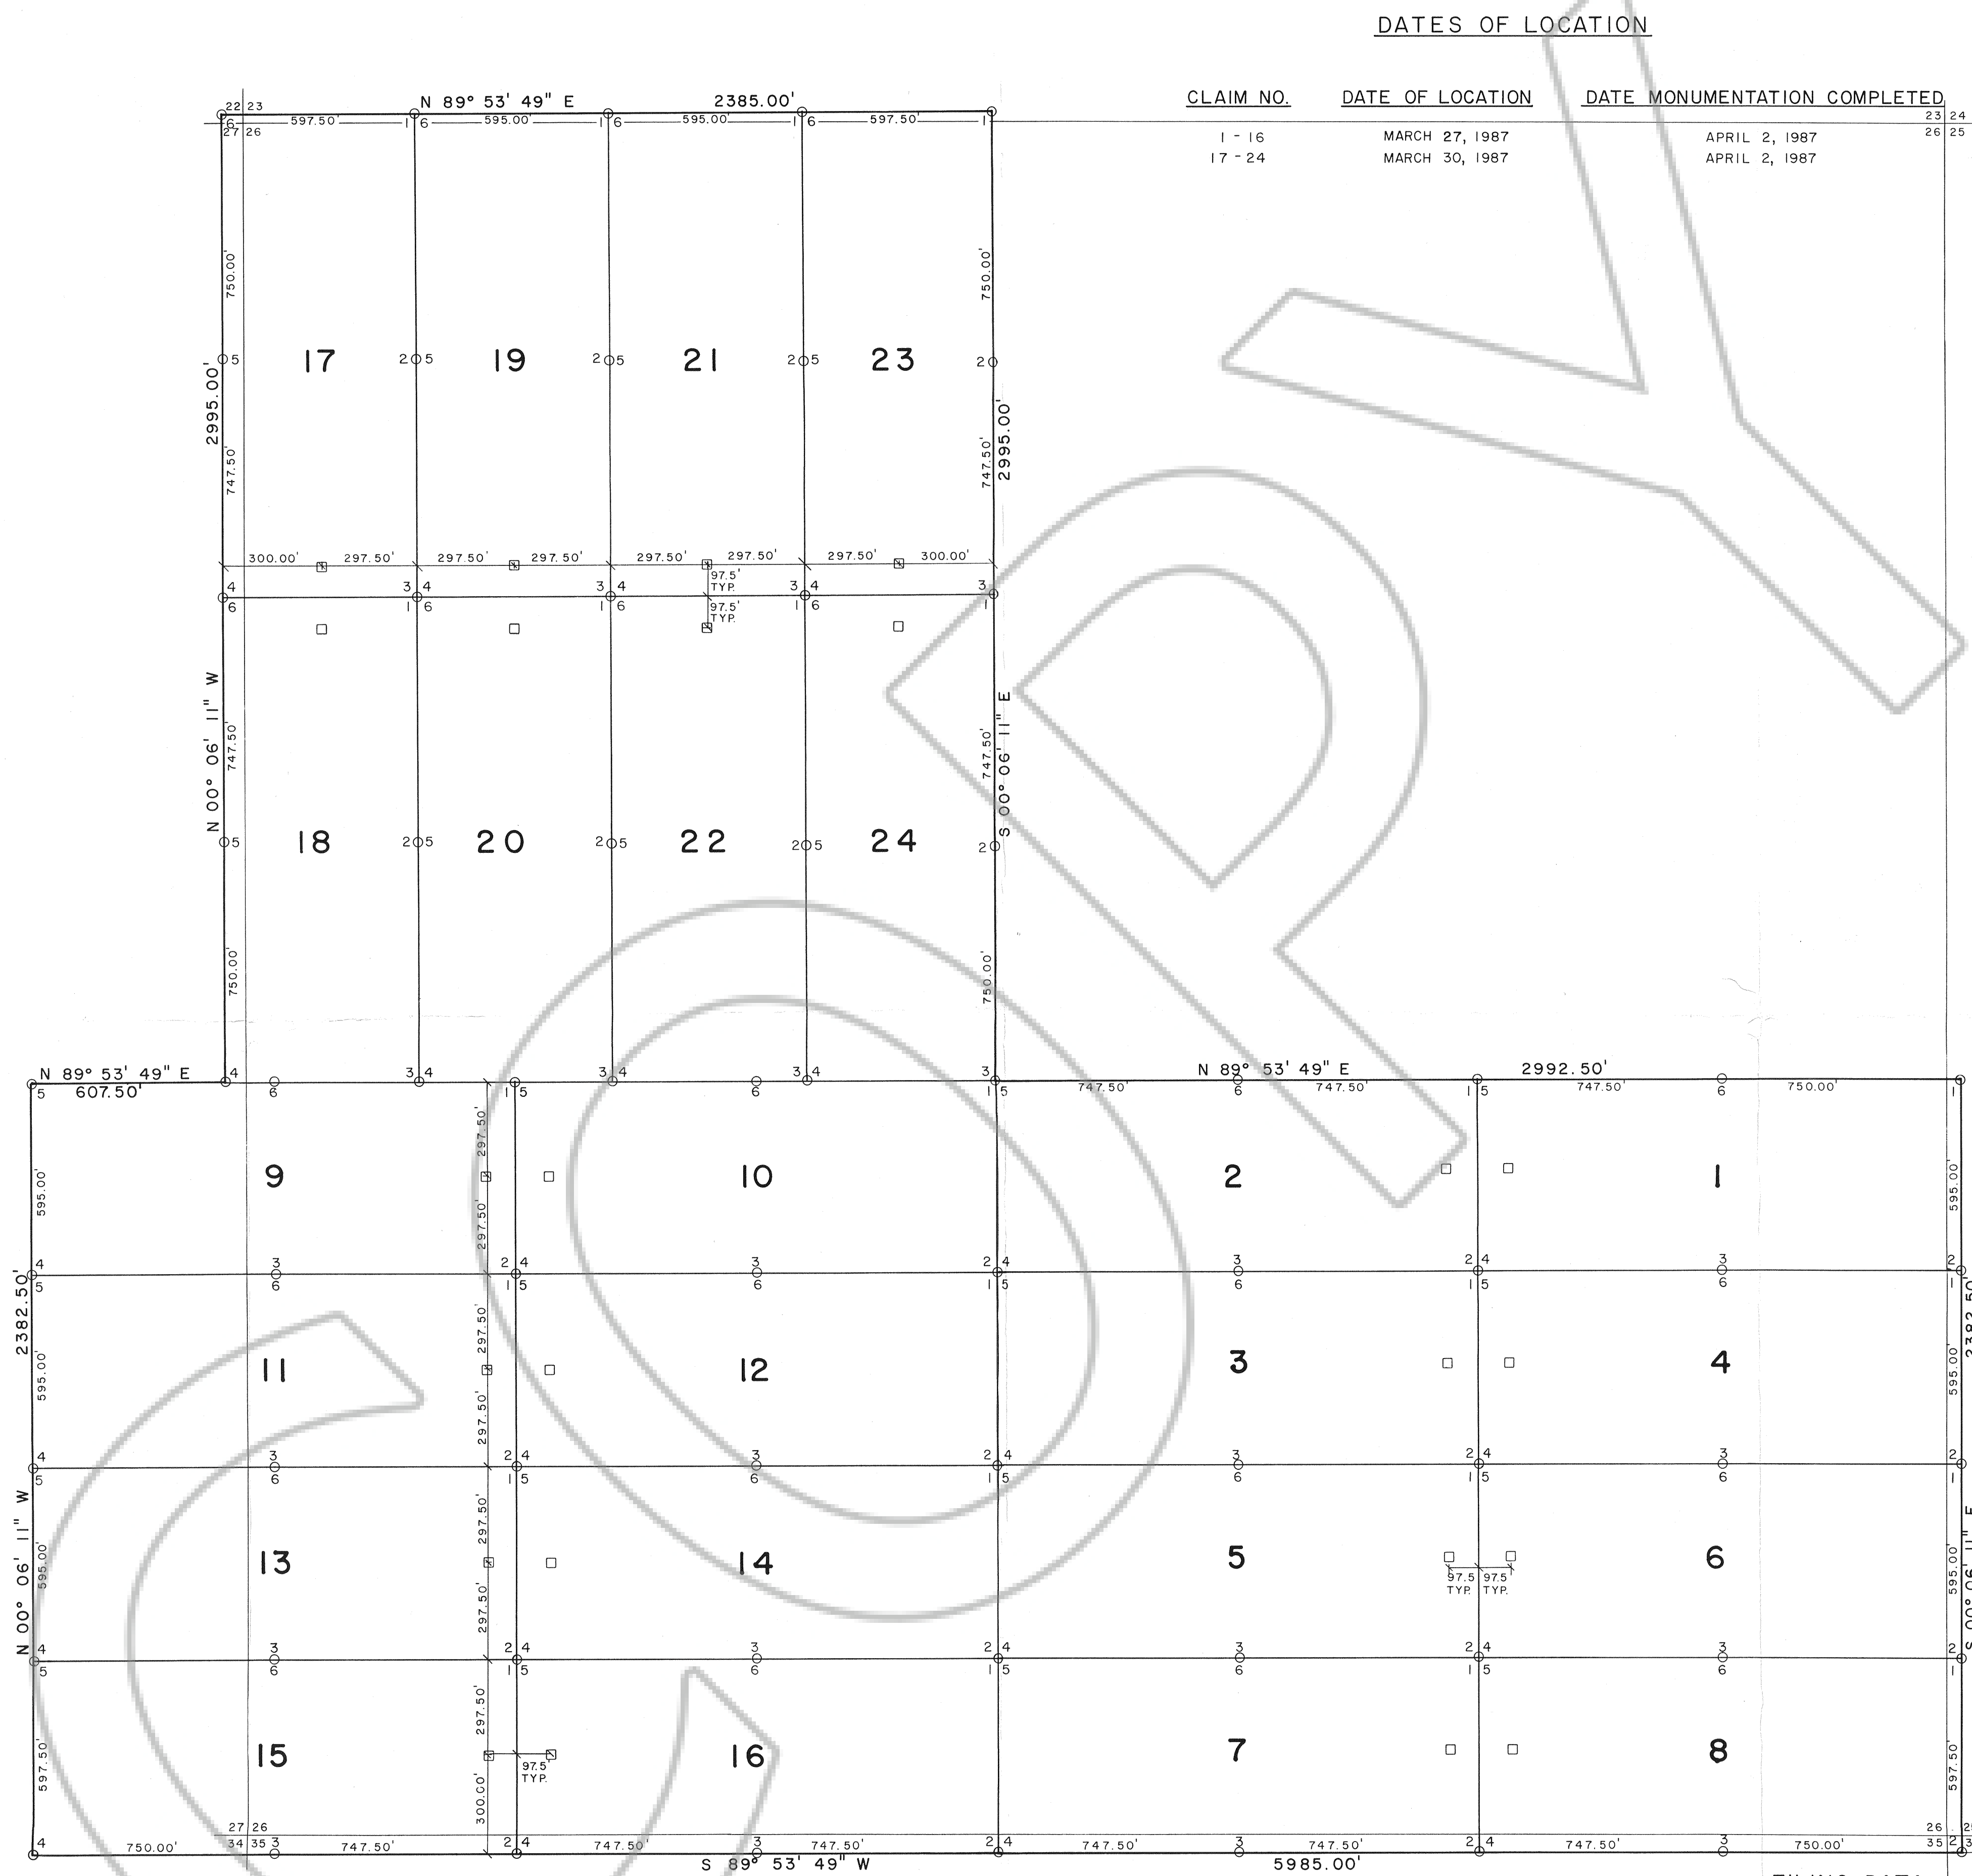

DATES OF LOCATION


CLAIM NO.	DATE OF LOCATION	DATE MONUMENTATION COMPLETED
1 - 16	MARCH 27, 1987	APRIL 2, 1987
17 - 24	MARCH 30, 1987	APRIL 2, 1987

LEGEND

- SET 4" x 4" WOODEN POST WITH ALUMINUM TAG AND 5/8" ♂ REBAR WITH SUMMIT ENGINEERING CONTROL POINT CAP 2' EAST
- SET 4" x 4" WOODEN POST WITH NOTICE AND 5/8" ♂ REBAR WITH SUMMIT ENGINEERING CONTROL POINT CAP 2' EAST
- ◆ FOUND B.L.M. BRASS CAP AT SECTION CORNER

BASIS OF BEARINGS

THE LINE BETWEEN THE SE CORNER AND THE NE CORNER OF SECTION 25, T36N, R49E, M.D.B. & M. TAKEN AS N 00° 00' 54" E

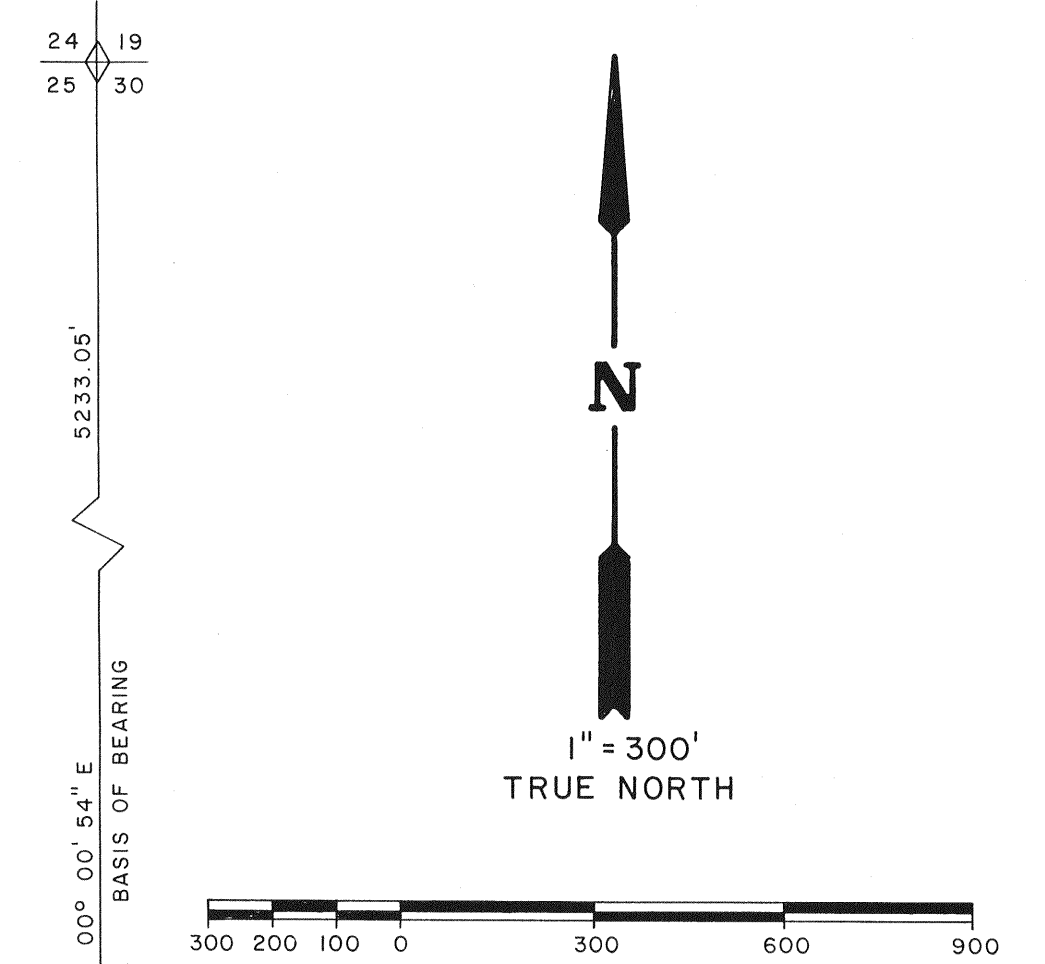

FILING DATA

FILE NO. **107942**
FILED AT THE REQUEST OF:
Barriek Gold Strike Mines, Inc.
DATE *April 14, 1987*
TIME *11:11 A.M.*

107942

M.M. Reblantz
EUREKA COUNTY RECORDER

MAP OF WILDCAT LODGE MINING CLAIMS
LOCATED BY WESTERN STATES MINERALS - JVI
P.O. BOX 29 ELKO, NV 89801
PROPRIETOR OF THE GOLD STRIKE MINE
LOCATED MARCH 27-30, 1987
LOCATED IN
SECTION 26, T36N, R49E, M.D.B. & M.
LYNN MINING DISTRICT EUREKA COUNTY NEVADA

SUMMIT ENGINEERING CORPORATION
248 WINTER STREET, SUITE 100, ELKO, NEVADA 89801
5/2 FIFTH STREET, ELKO, NEVADA 89801

SHEET **1 OF 1**
DATE **4/87** JOB NO. **1015**