



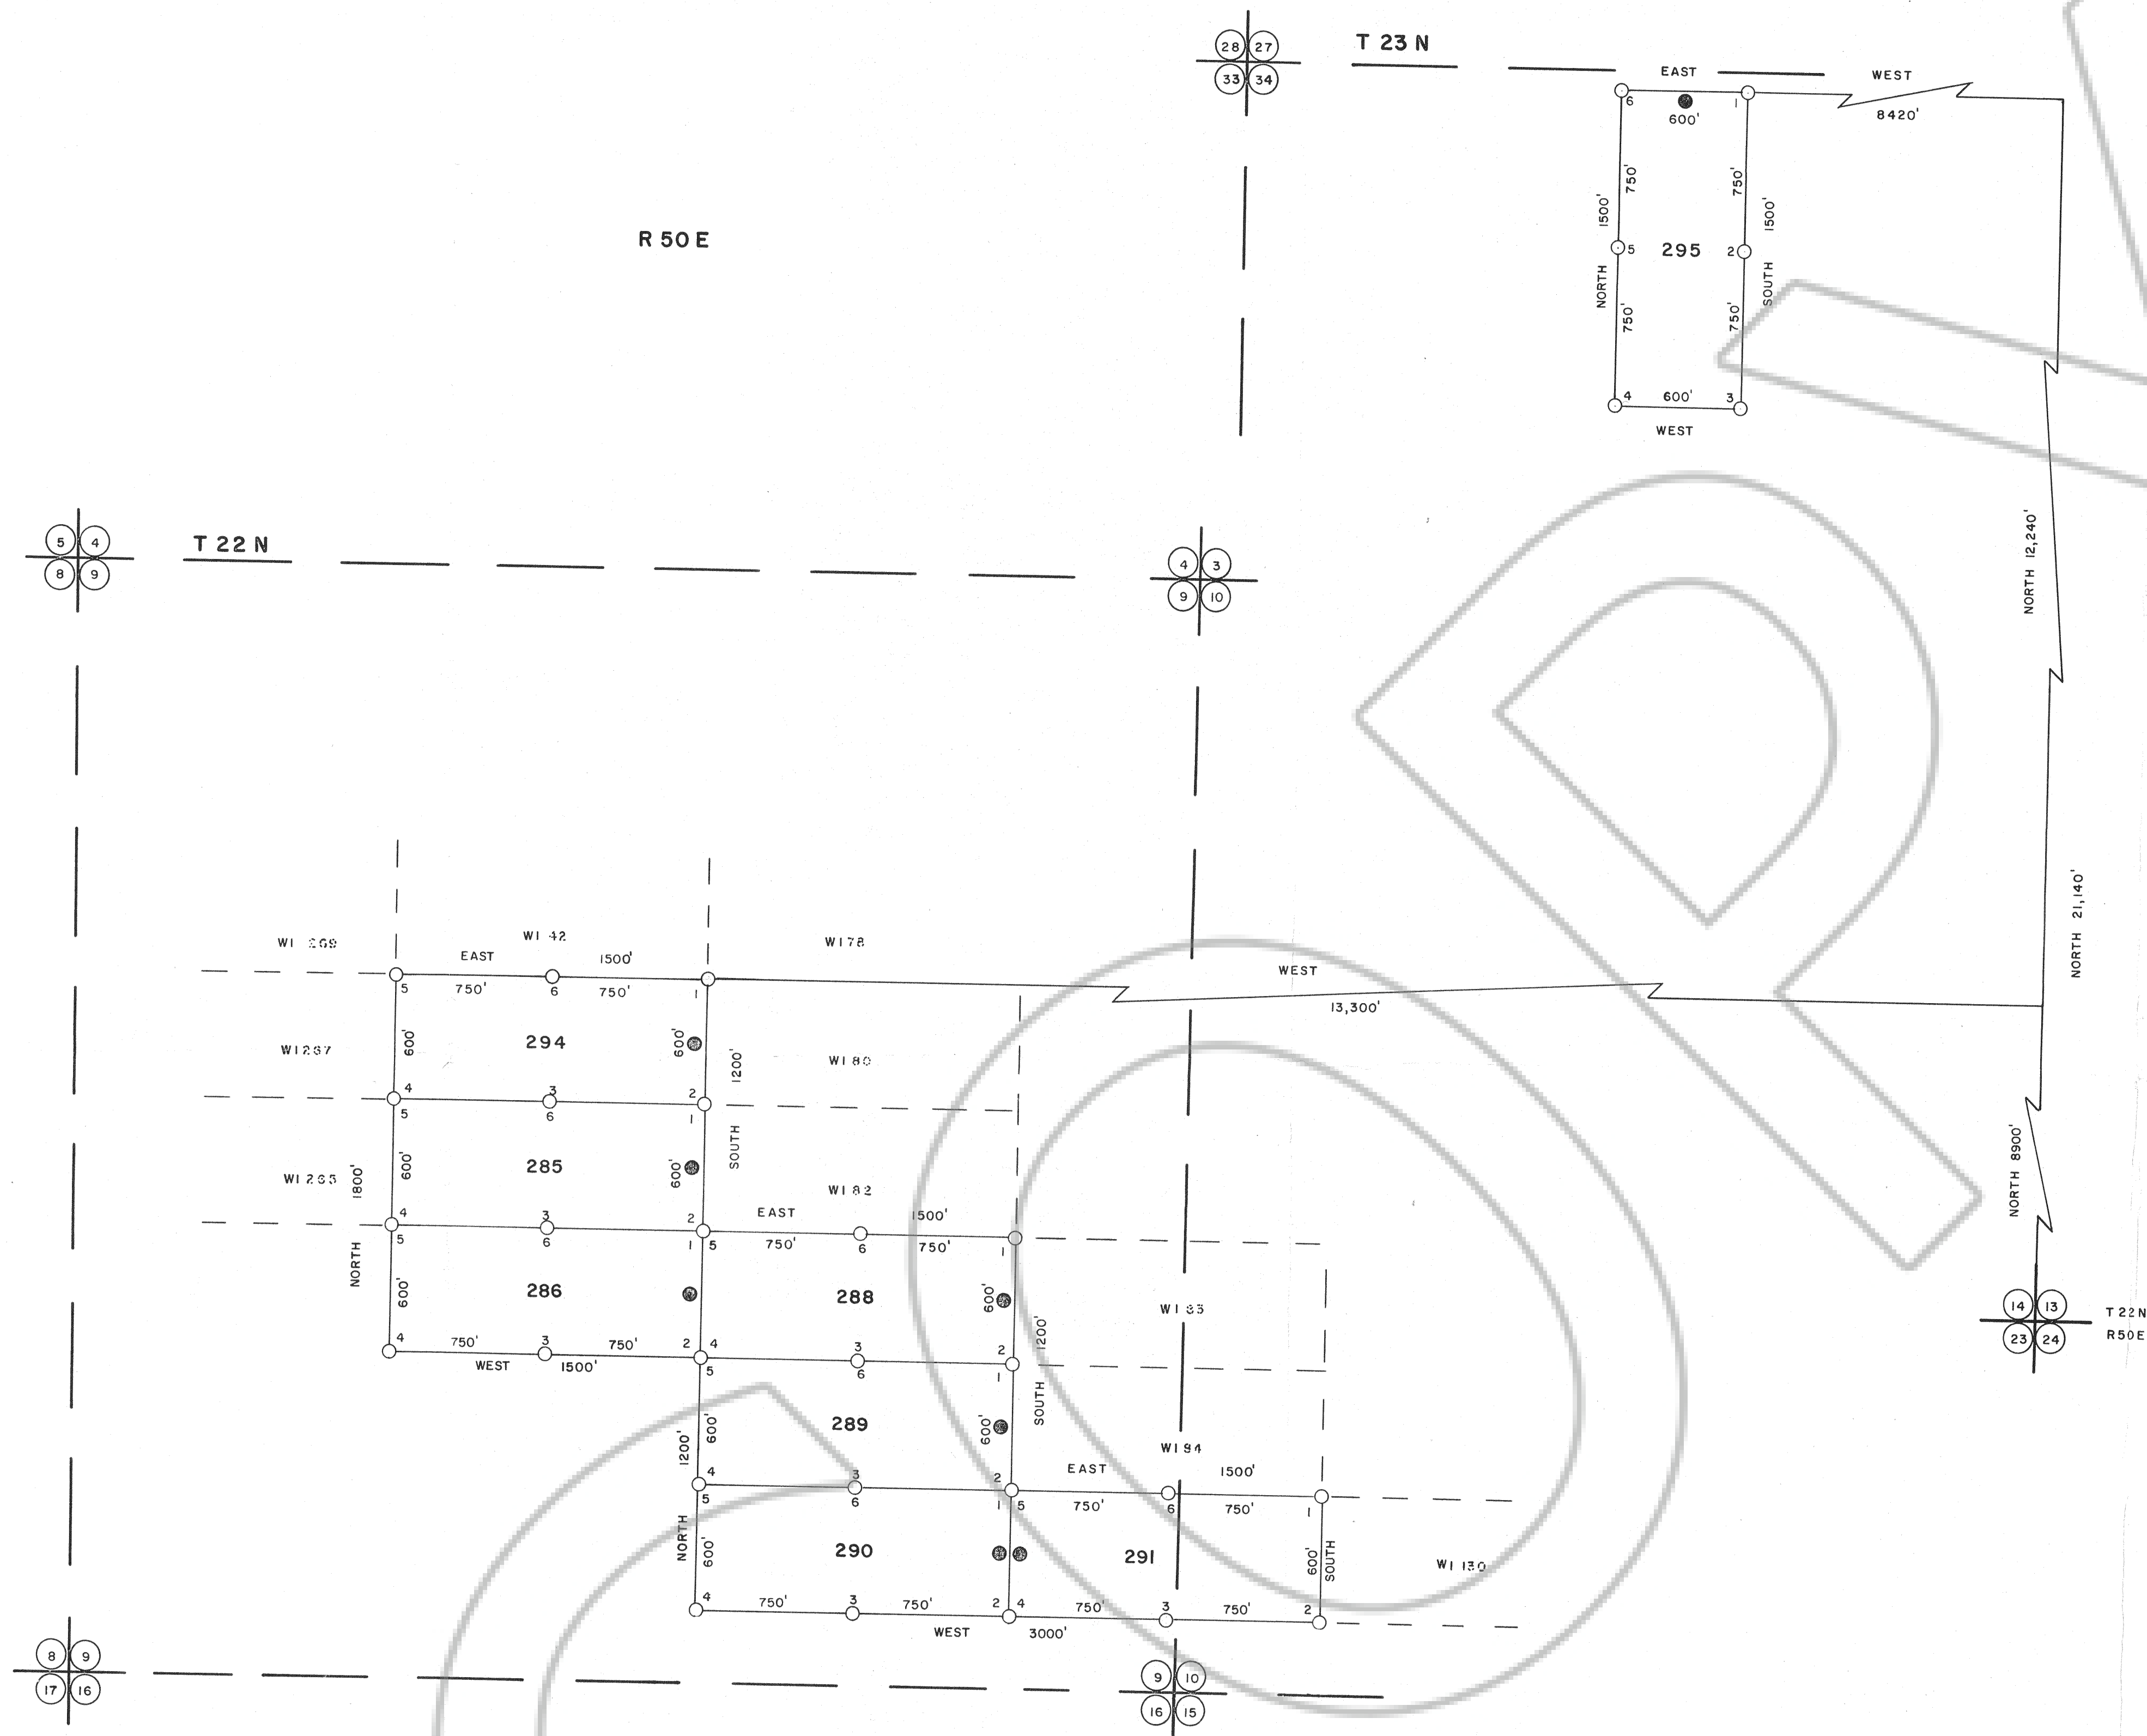

28 27
33 34


T 23 N

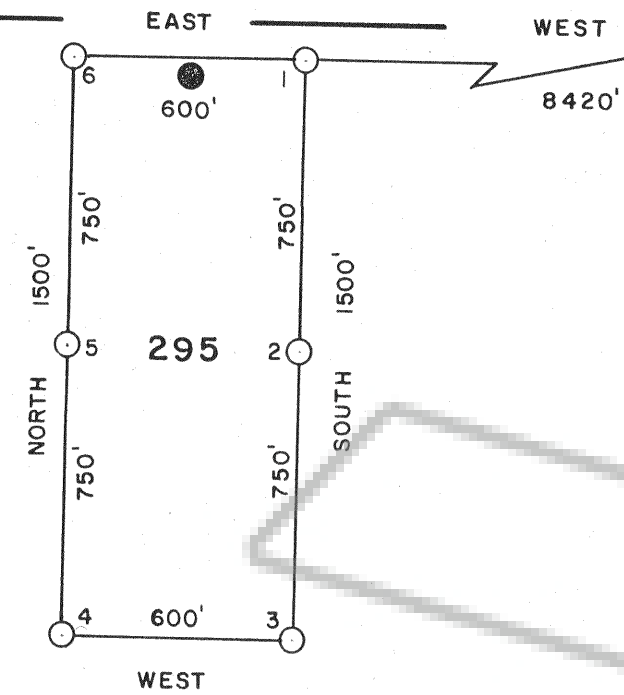

5 4
8 9

T 22 N

4 3
9 10

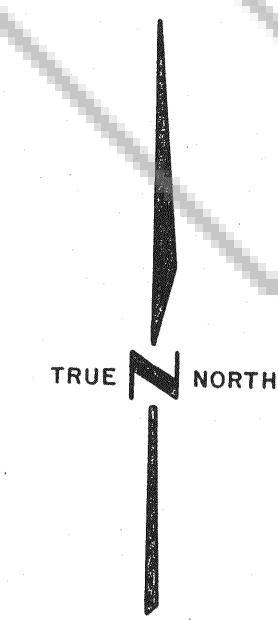

SCALE: 1" = 500'

LEGEND

- INDICATES SECTION CORNER
SECTION LINES ARE PROJECTED
- INDICATES 3" X 4' DURABLE PLASTIC PIPE MONUMENT
- INDICATES 3" X 4' DURABLE PLASTIC PIPE LOCATION MONUMENT
LOCATION MONUMENTS 10' FROM END LINE

LOCATION DATES

FEBRUARY 22, 1987 - 295
FEBRUARY 23, 1987 - 285, 286, 288 THRU 291, 294

FILED AT THE REQUEST OF *Apex Surveying, Inc.*
on *May 6* 1987 at *1* mins past *9 A.* M.
EUREKA COUNTY, NEVADA M.N. RECALCULATED (if any)
FIG. NO. *108036* Fee \$ *120.00*

MAP OF THE
WI LODE MINING CLAIMS
EUREKA COUNTY, NEVADA
LOCATED BY GREGORY McN. FRENCH
AGENT FOR
ATLAS PRECIOUS METALS INC.
P.O. BOX 1207
MOAB, UTAH 84532
APRIL 7, 1987
APEX SURVEYING, INC. RIVERTON, WYOMING 82501

108036