


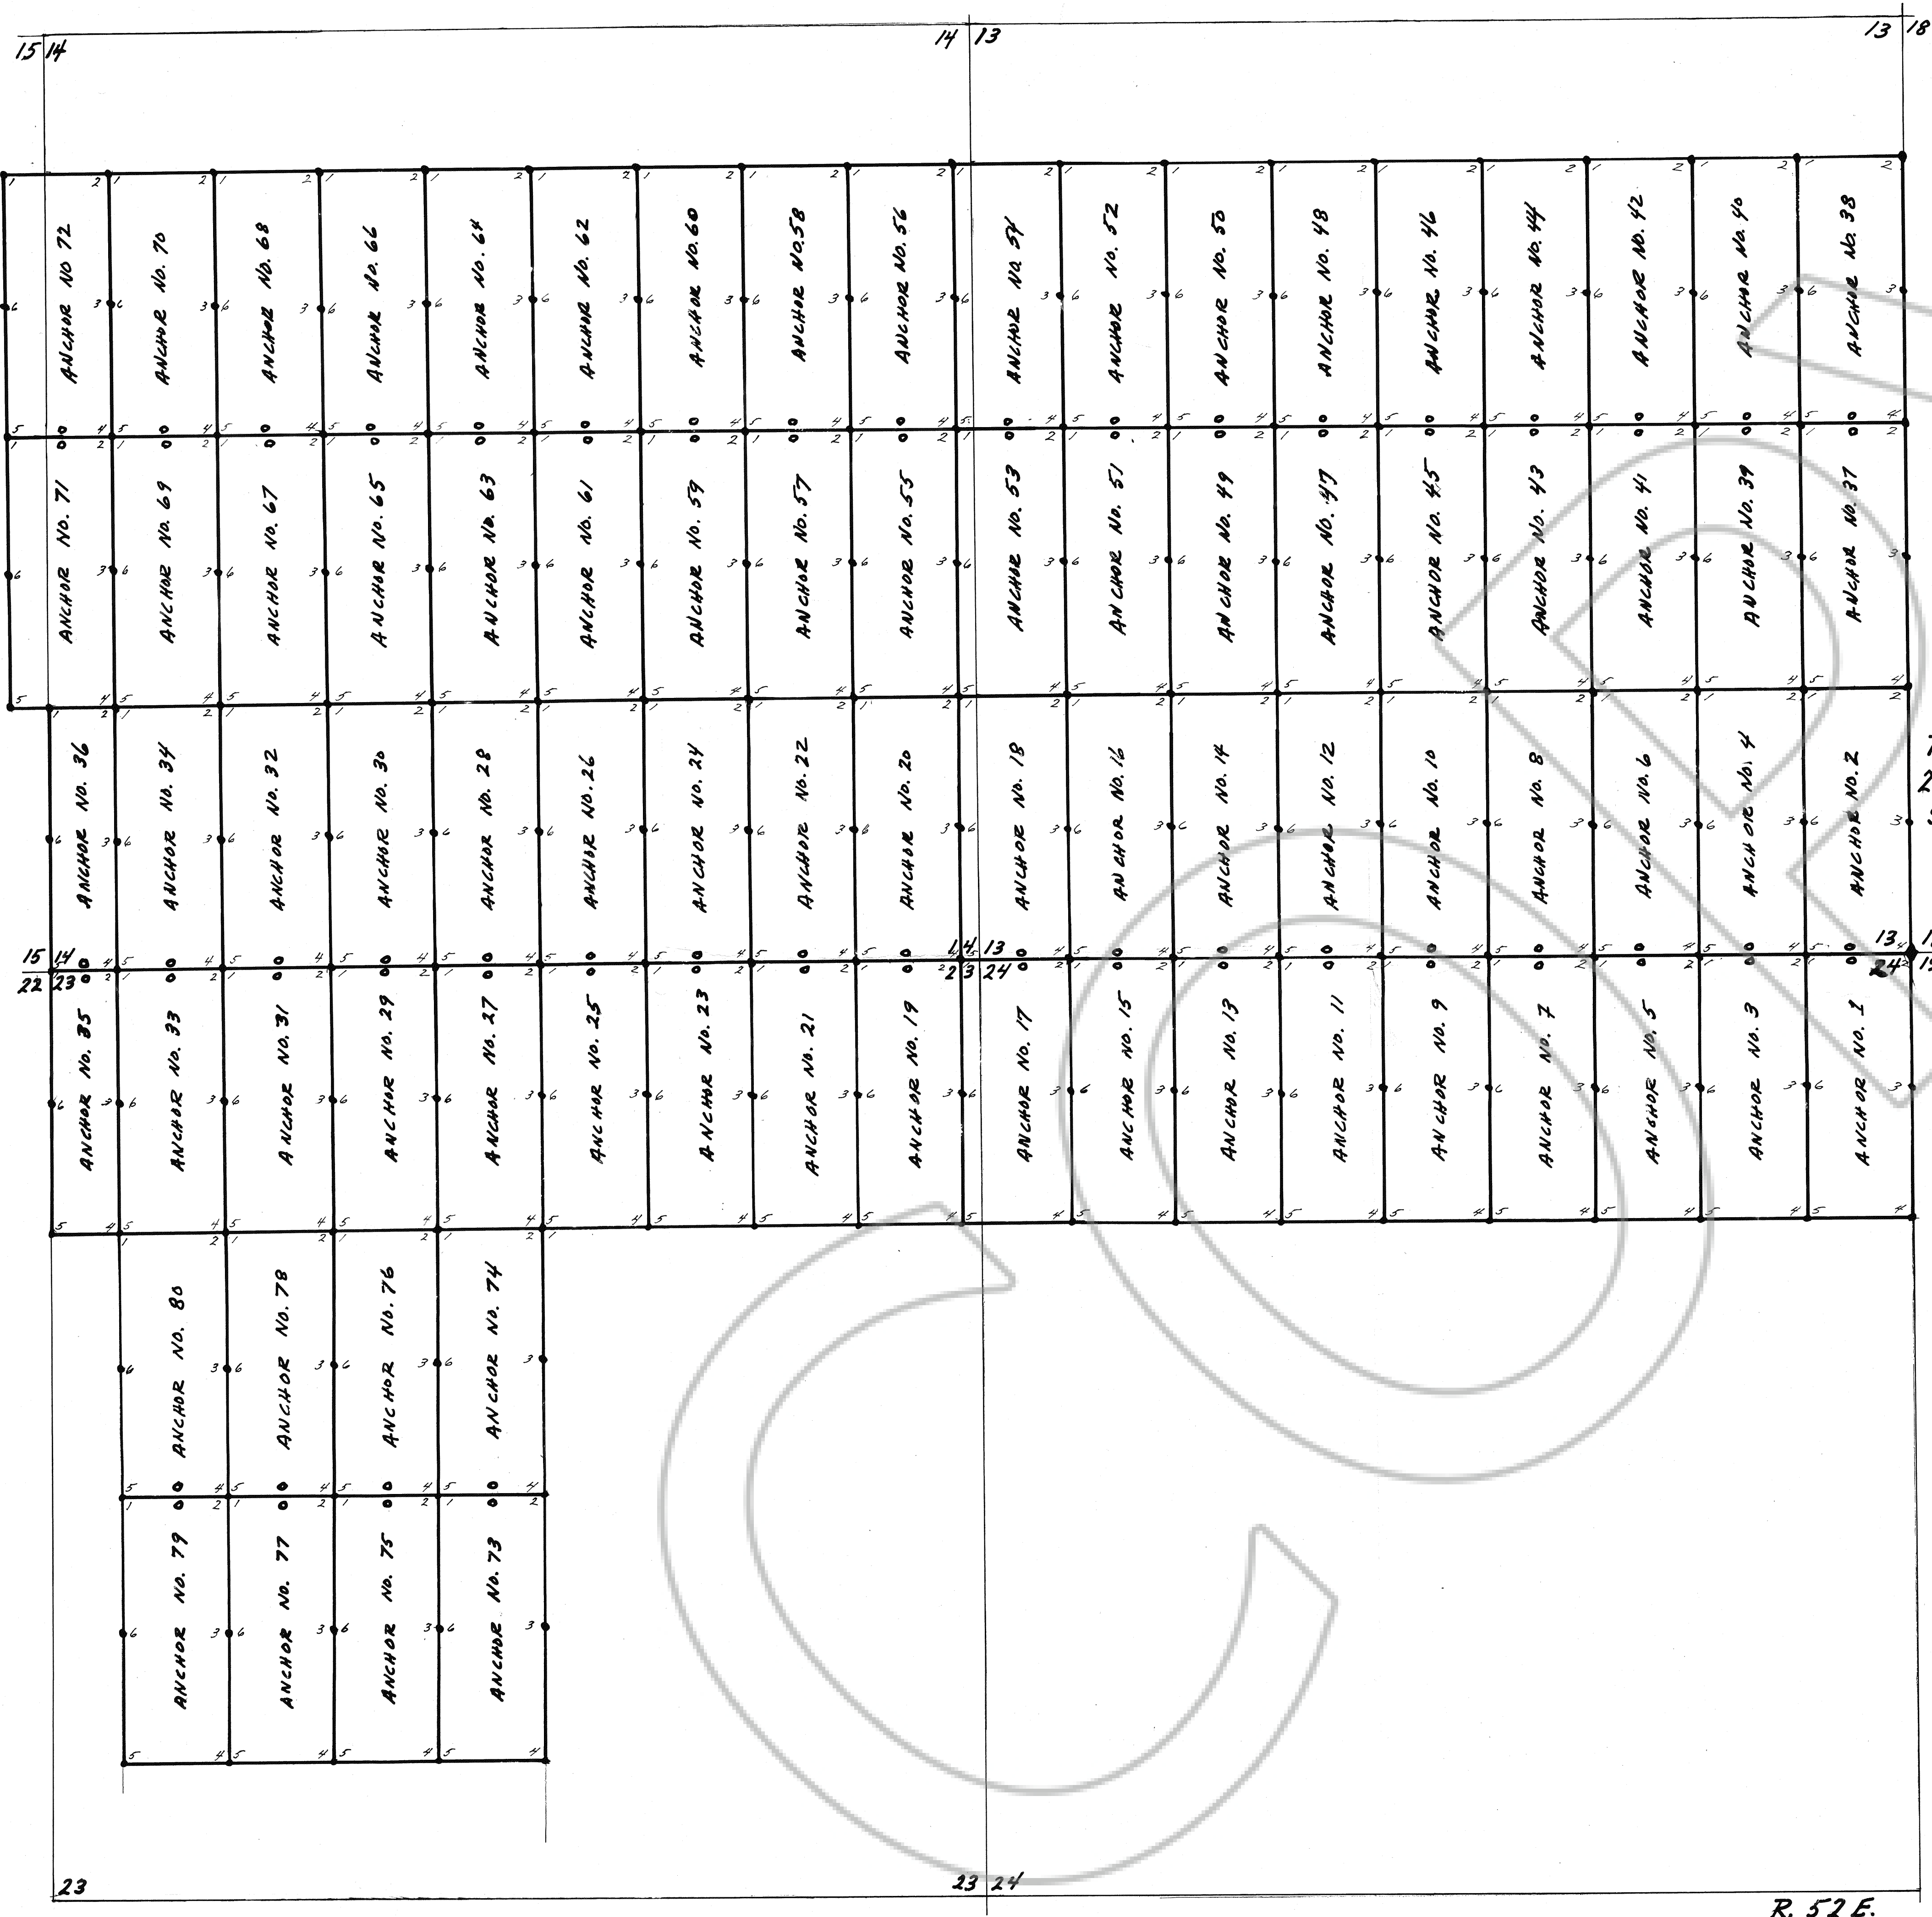


T. 20 N., R. 52 E.
M.D.B. & M.

NOTES:

1. CLAIMS ANCHOR NOS. 35 and 36 are 360' wide and 1500' long
2. All OTHER 72 claims are 600' wide and 1500' long.
3. There are a total of 80 claims
4. Discovery Monuments are 50' from end lines. O designates Discovery Monuments
5. O designate Corner and Side Center Posts which are 5' PVC Plastic Pipes 3" in diameter.
6. All posts are marked by aluminum tags and indelible black marking ink.
7. Discovery Monuments were located on the following dates:
Anchor Nos 1-28 27 April 1987
Anchor Nos. 29-54 28 April 1987
Anchor Nos. 55-72 29 April 1987
Anchor Nos. 73-80 3 May 1987
8. All Staking and Posts were in place by 3 May 1987.
9. Survey was completed by Brunton Compass and Tape

FILED AT THE REQUEST OF John E. Welsh
on July 8 1987 at 17 miles north of IDA M.
EUREKA COUNTY, NEVADA
File No. 109368 MIN. REGISTRY FEE \$ 1200.00

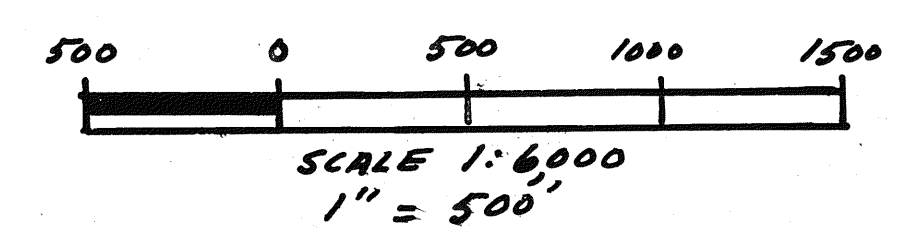

ANCHOR LODE MINING CLAIMS
sec. 13, 14, 15, 23, 24
T. 20 N., R. 52 E., M.D.B. & M.
EUREKA COUNTY, NEVADA

JOHN E. WELSH, 1780 BONAIR STREET
GEOLOGIST 1987 HOLLADAY UT. 84117
801-278-6657

109368